
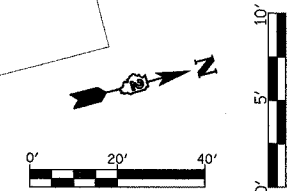



F.A.P. RTE.	SECTION	COUNTY	TOTAL SHEETS	SHEET NO.
309	16R-2	WHITESIDE	547	128
STA. 15+00		TO STA. 16+00		
FED. ROAD DIST NO. 2 ILLINOIS FED. AID PROJECT				

DATE	BY	DATE
PLAN	SURVEYED	DATE
	NOTED	
	CHECKED	
	BY	
	NO. OF WAYS CHECKED	
	DATE FILE NAME	

DATE	BY	DATE
PROFILE	SURVEYED	DATE
	NOTED	
	CHECKED	
	BY	
	NO. OF STRUCTURE NOTATIONS CHECKED	

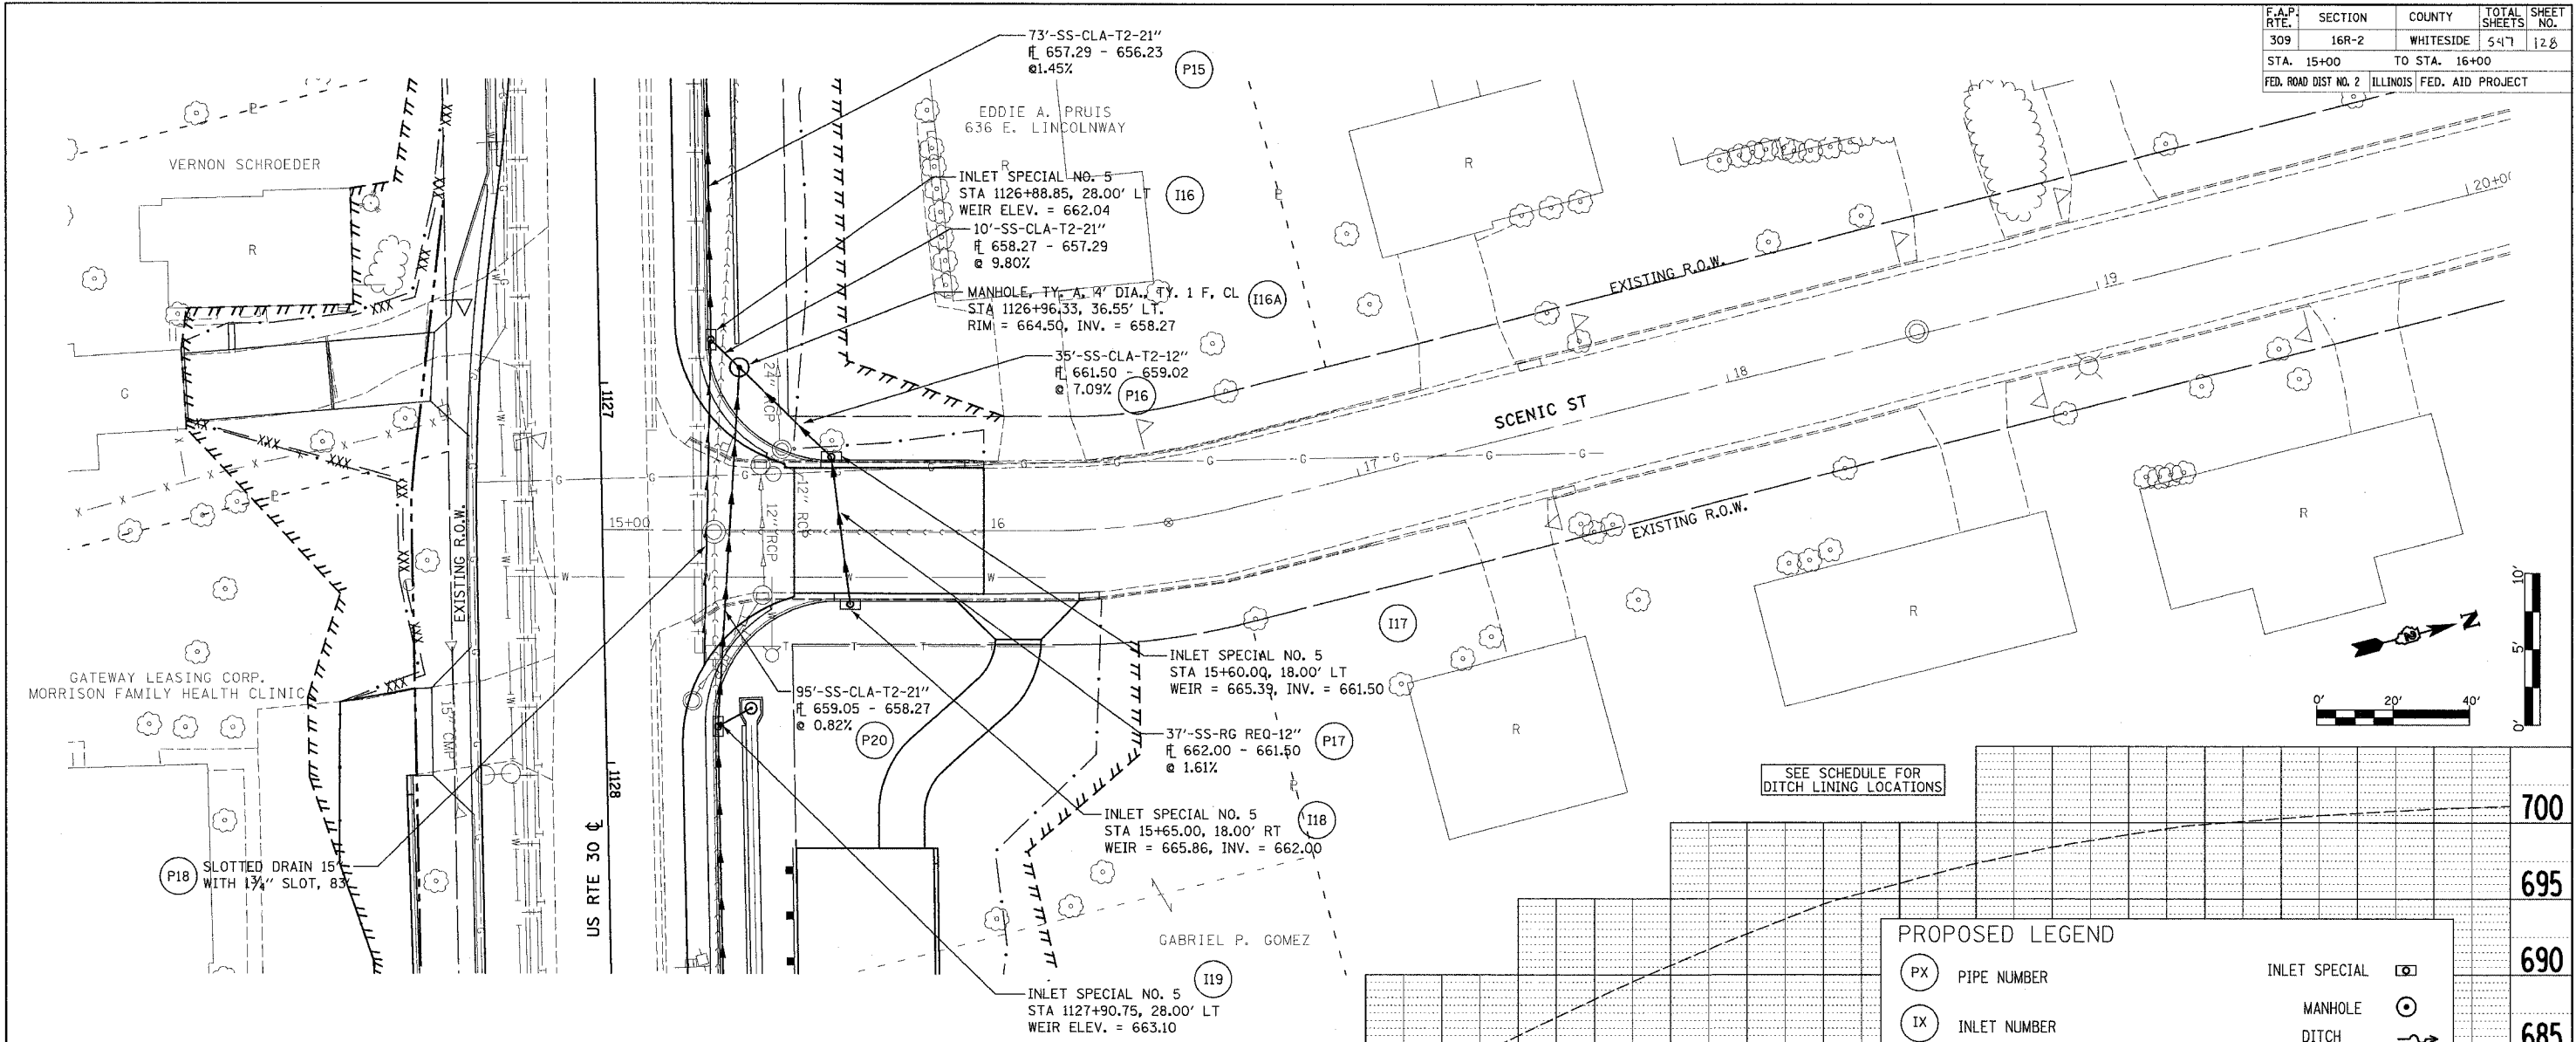

SEE SCHEDULE FOR DITCH LINING LOCATIONS

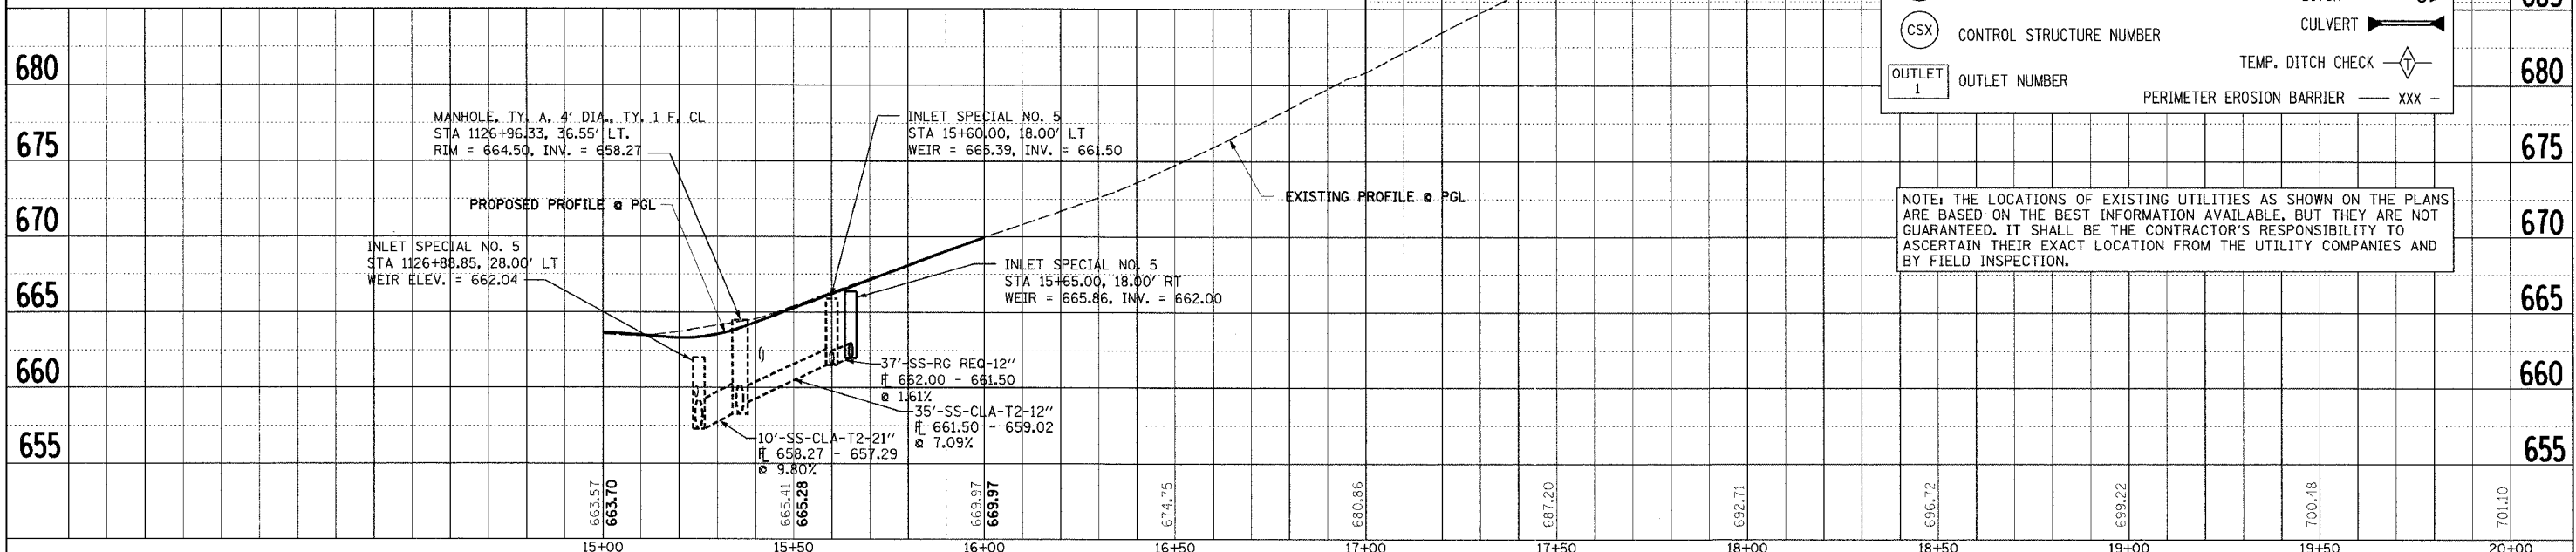

NOTE: THE LOCATIONS OF EXISTING UTILITIES AS SHOWN ON THE PLANS ARE BASED ON THE BEST INFORMATION AVAILABLE, BUT THEY ARE NOT GUARANTEED. IT SHALL BE THE CONTRACTOR'S RESPONSIBILITY TO ASCERTAIN THEIR EXACT LOCATION FROM THE UTILITY COMPANIES AND BY FIELD INSPECTION.

DATE	BY	DATE
OUTLET	DATE	BY
REF	DATE	BY

DRAINAGE AND EROSION CONTROL PLANS (SCENIC ST)