


GATEWAY LEASING CORP.  
MORRISON FAMILY HEALTH CLINIC

F.A.P. RTE.	SECTION	COUNTY	TOTAL SHEETS	SHEET NO.
309	16R-2	WHITESIDE	547	124
STA. 7+00		TO STA. 10+00		
FED. ROAD DIST NO. 2		ILLINOIS		FED. AID PROJECT

DATE	BY
DATE	BY
DATE	BY



DATE	BY
DATE	BY
DATE	BY

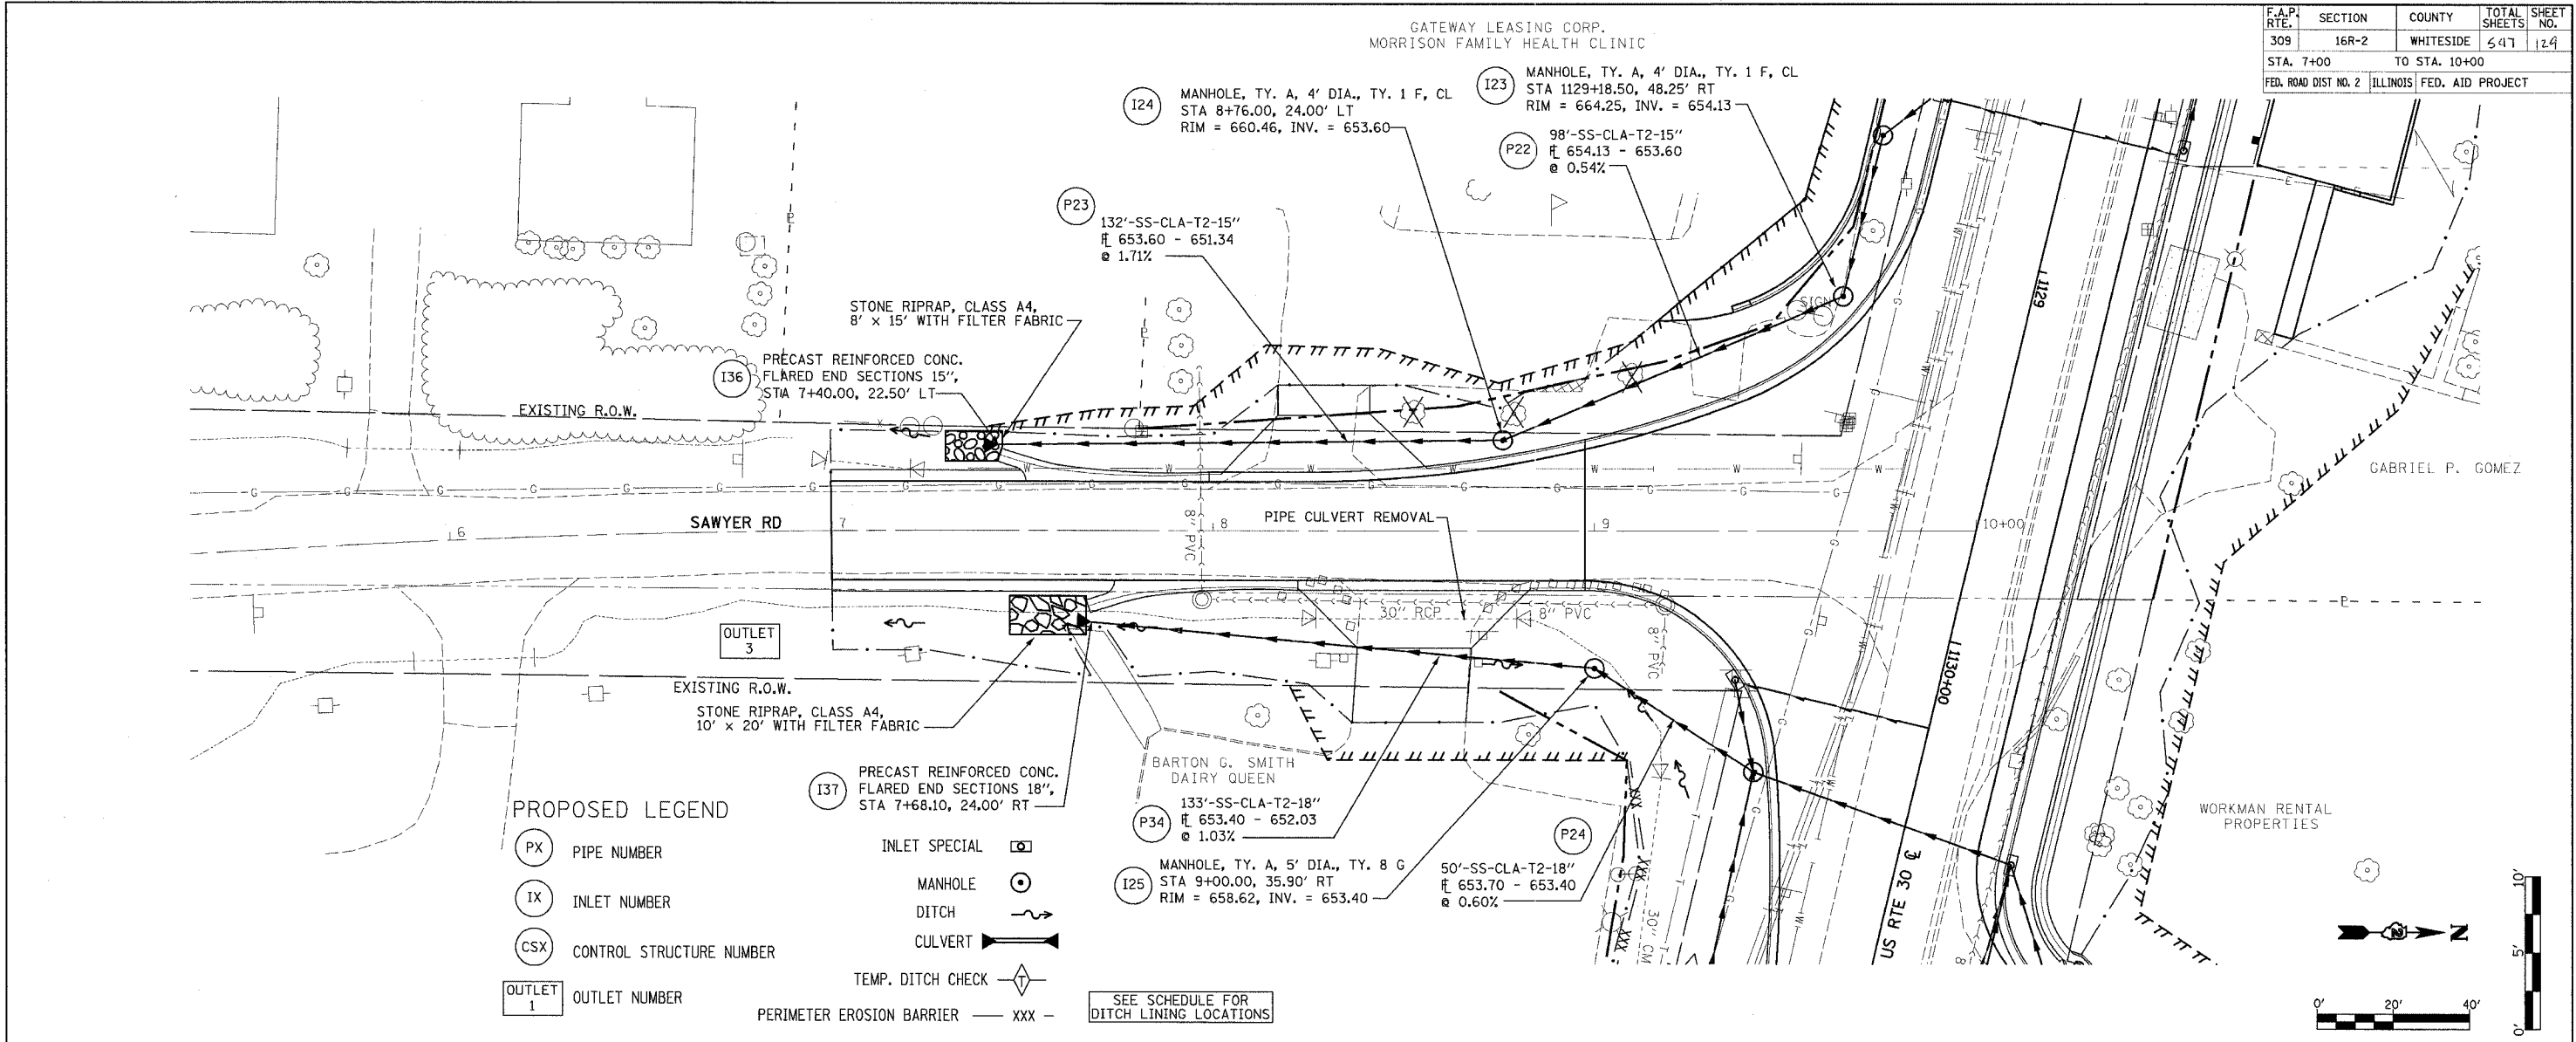

PROPOSED LEGEND

- (PX) PIPE NUMBER
- (IX) INLET NUMBER
- (CSX) CONTROL STRUCTURE NUMBER
- OUTLET 1 OUTLET NUMBER
- INLET SPECIAL
- MANHOLE
- DITCH
- CULVERT
- TEMP. DITCH CHECK
- PERIMETER EROSION BARRIER - xxx -

SEE SCHEDULE FOR DITCH LINING LOCATIONS

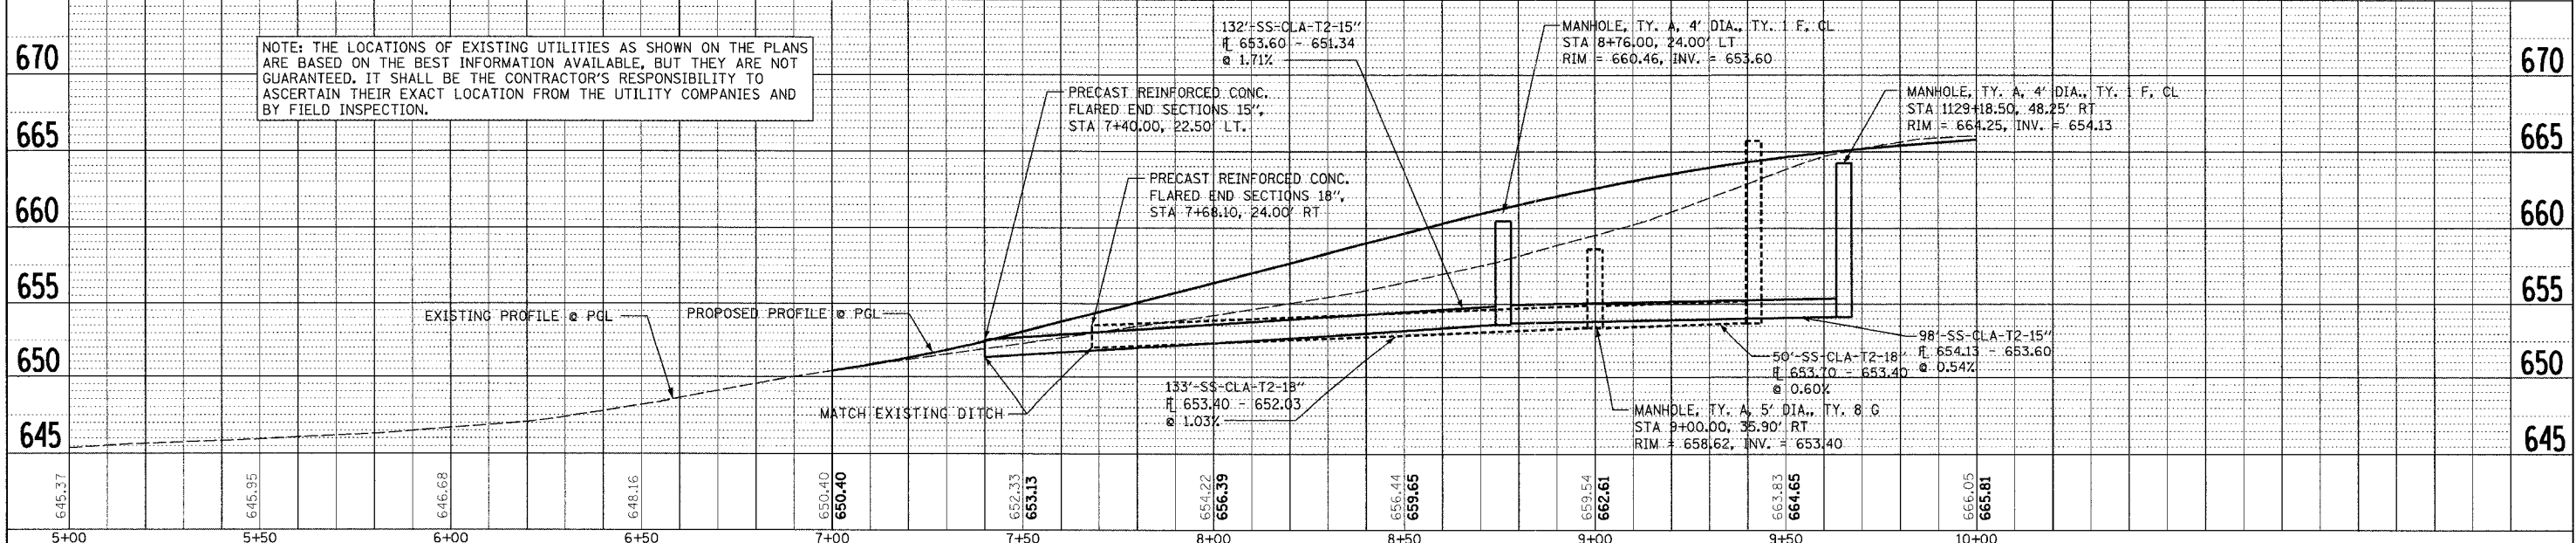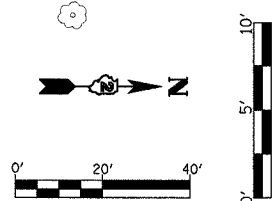

DRAINAGE AND EROSION CONTROL PLANS (SAWYER RD)

DATE	BY
DATE	BY
DATE	BY