



STATE OF ILLINOIS  
DEPARTMENT OF TRANSPORTATION

ROUTE NO.	SECTION	COUNTY	TOTAL SHEETS	SHEET NO.	SHEET NO. 16
FAP 301	24BR-1	JO DAVIESS	50	26	20 SHEETS
FED. ROAD DIST. NO. 7	BALDWIN	FED. AID PROJECT	Contract # 64A48		

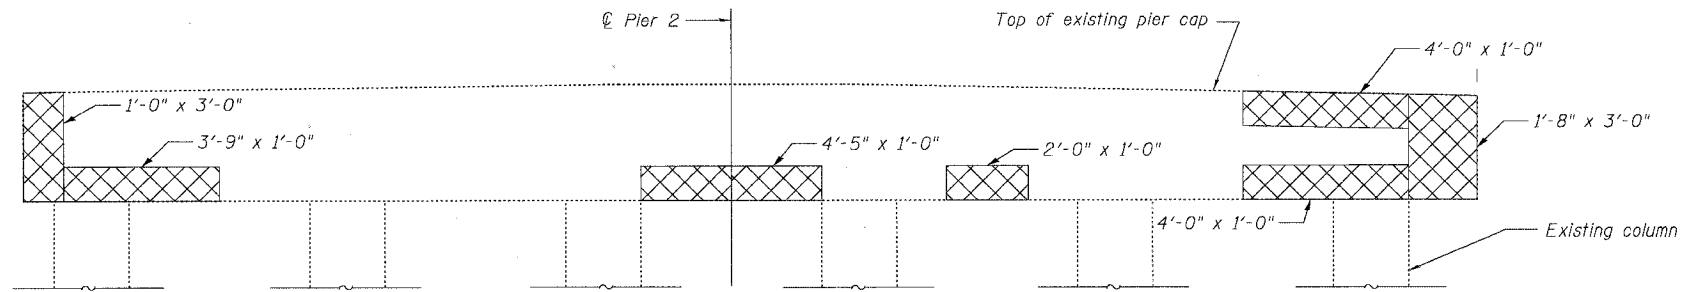


**EAST ELEVATION**  
(Pier 2 Looking West)

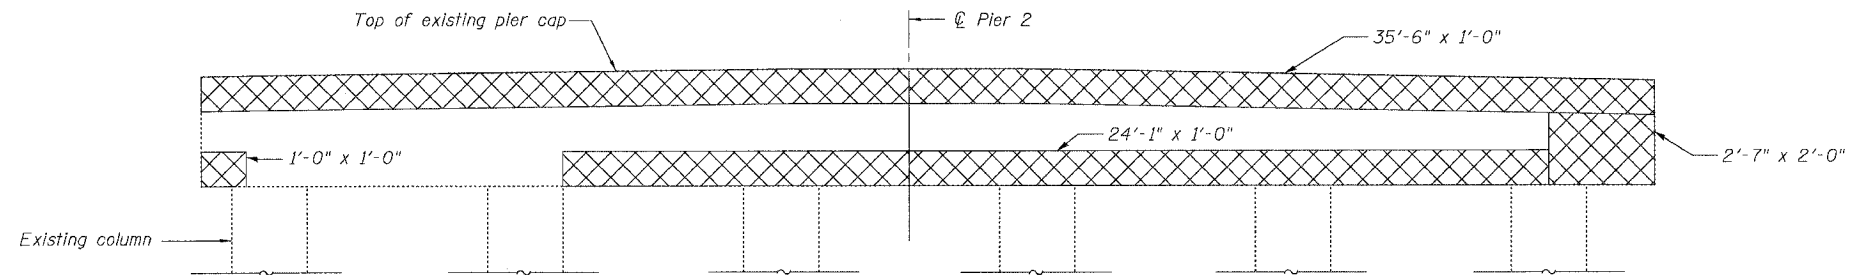


**WEST ELEVATION**  
(Pier 2 Looking East)

**LEGEND**

Formed Concrete Repair  
(Depth Greater than 5")

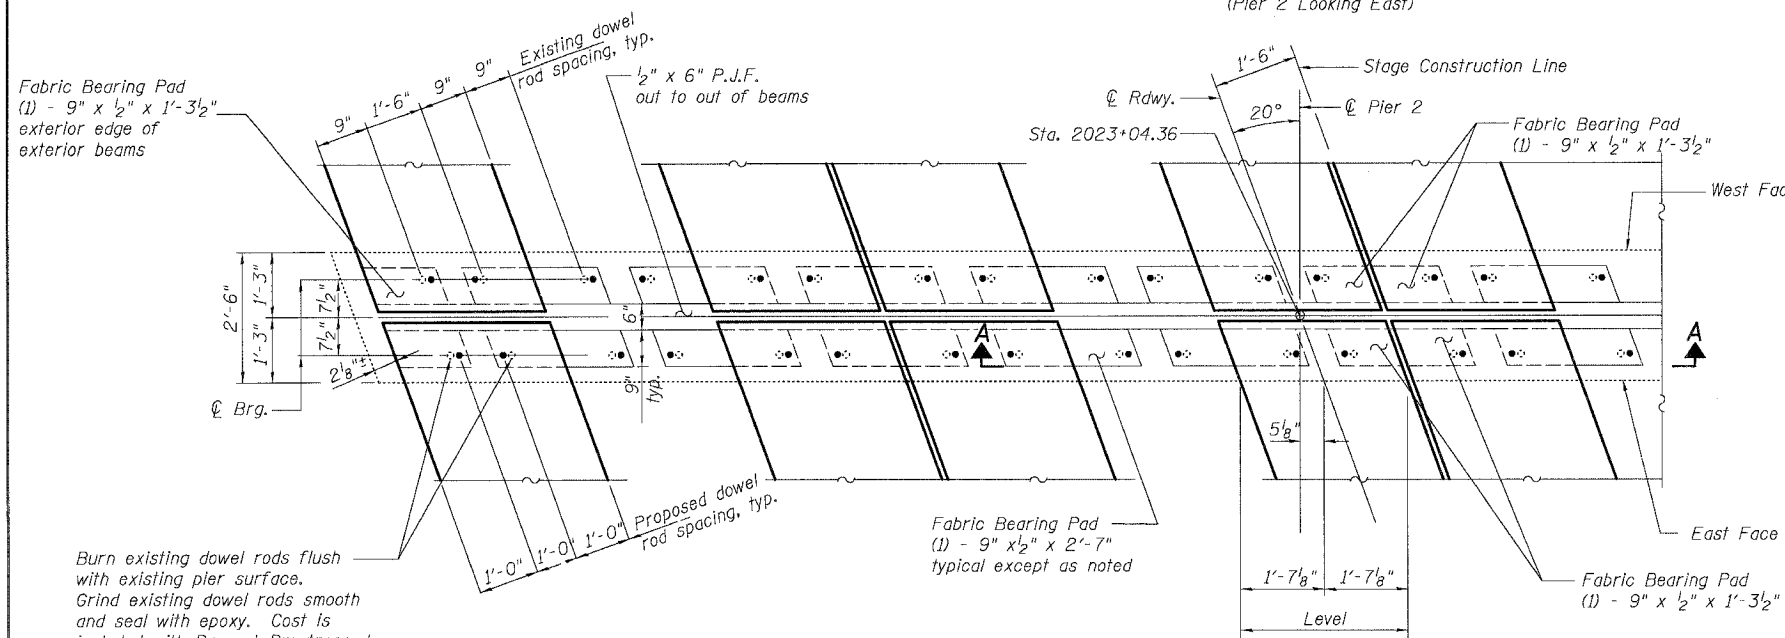

**PARTIAL PLAN**  
(Not all deck beams are shown).  
(Concrete curb and concrete wearing surface not shown.)

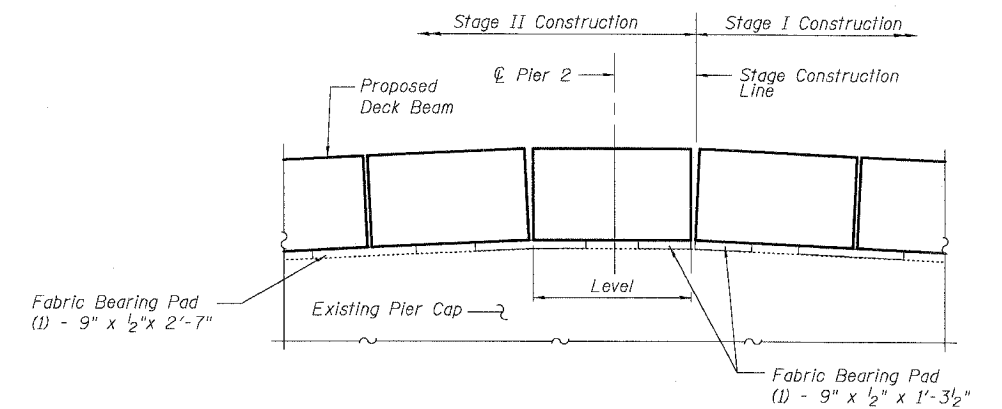

**SECTION A-A**  
(Concrete wearing surface and dowel rods not shown.)  
(Looking West)

**BILL OF MATERIAL**

Item	Unit	Quantity
Formed Concrete Repair (Depth >5")	Sq. Ft.	91.9

**PIER 2 REPAIRS**

U.S. 20 OVER RUSH CREEK  
F.A.P. ROUTE 301 - SEC. 24BR-1  
JO DAVIESS COUNTY  
STATION 2023+29.43  
S.N. 043-0036

DESIGNED	MO
CHECKED	CB
DRAWN	RG
CHECKED	DF