

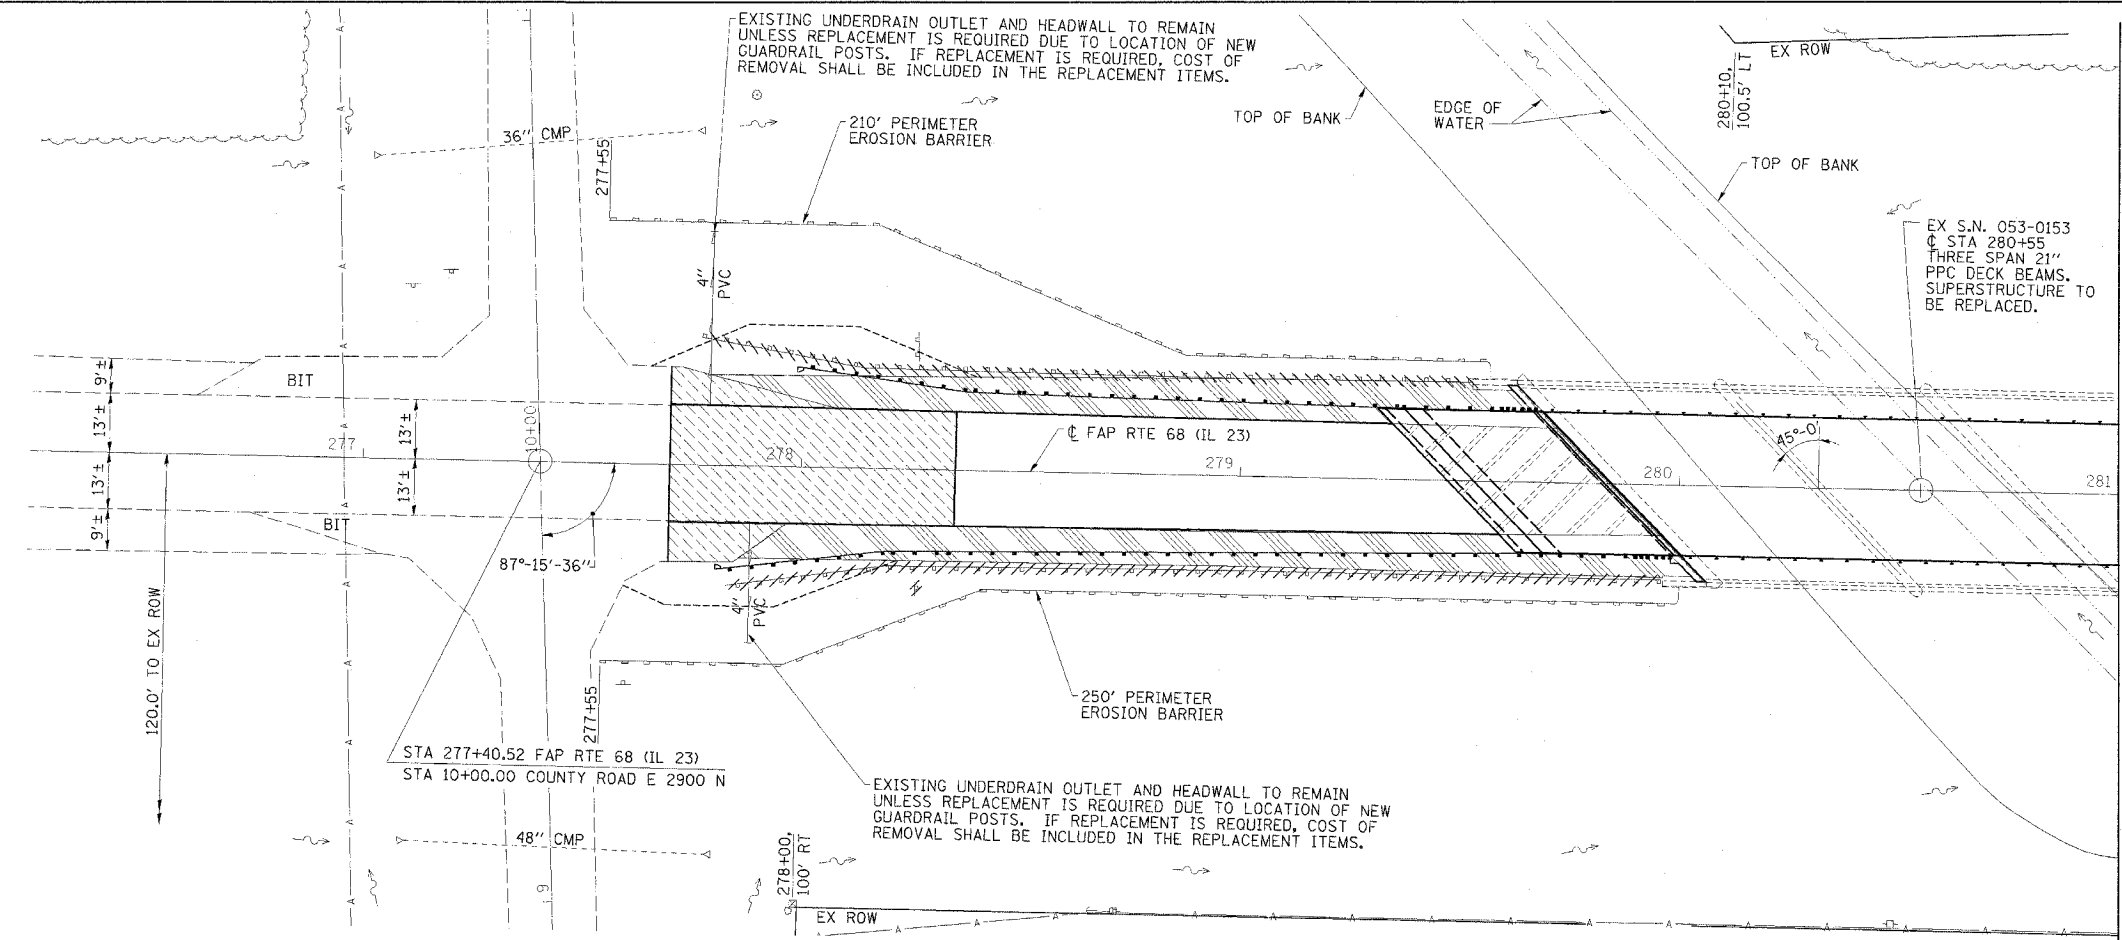


FAP RTE	SECTION	COUNTY	TOTAL SHEETS	SHEET NO.
68	101BR	LIVINGSTON	47	12
STA. 277+00		TO STA. 284+00		
FED. ROAD DIST. NO.		ILLINOIS FED. AID PROJECT		

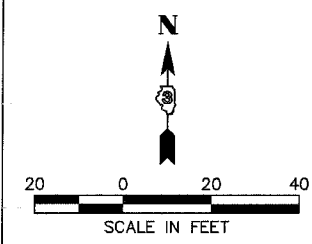

MATCH LINE - STA 281 + 00.00

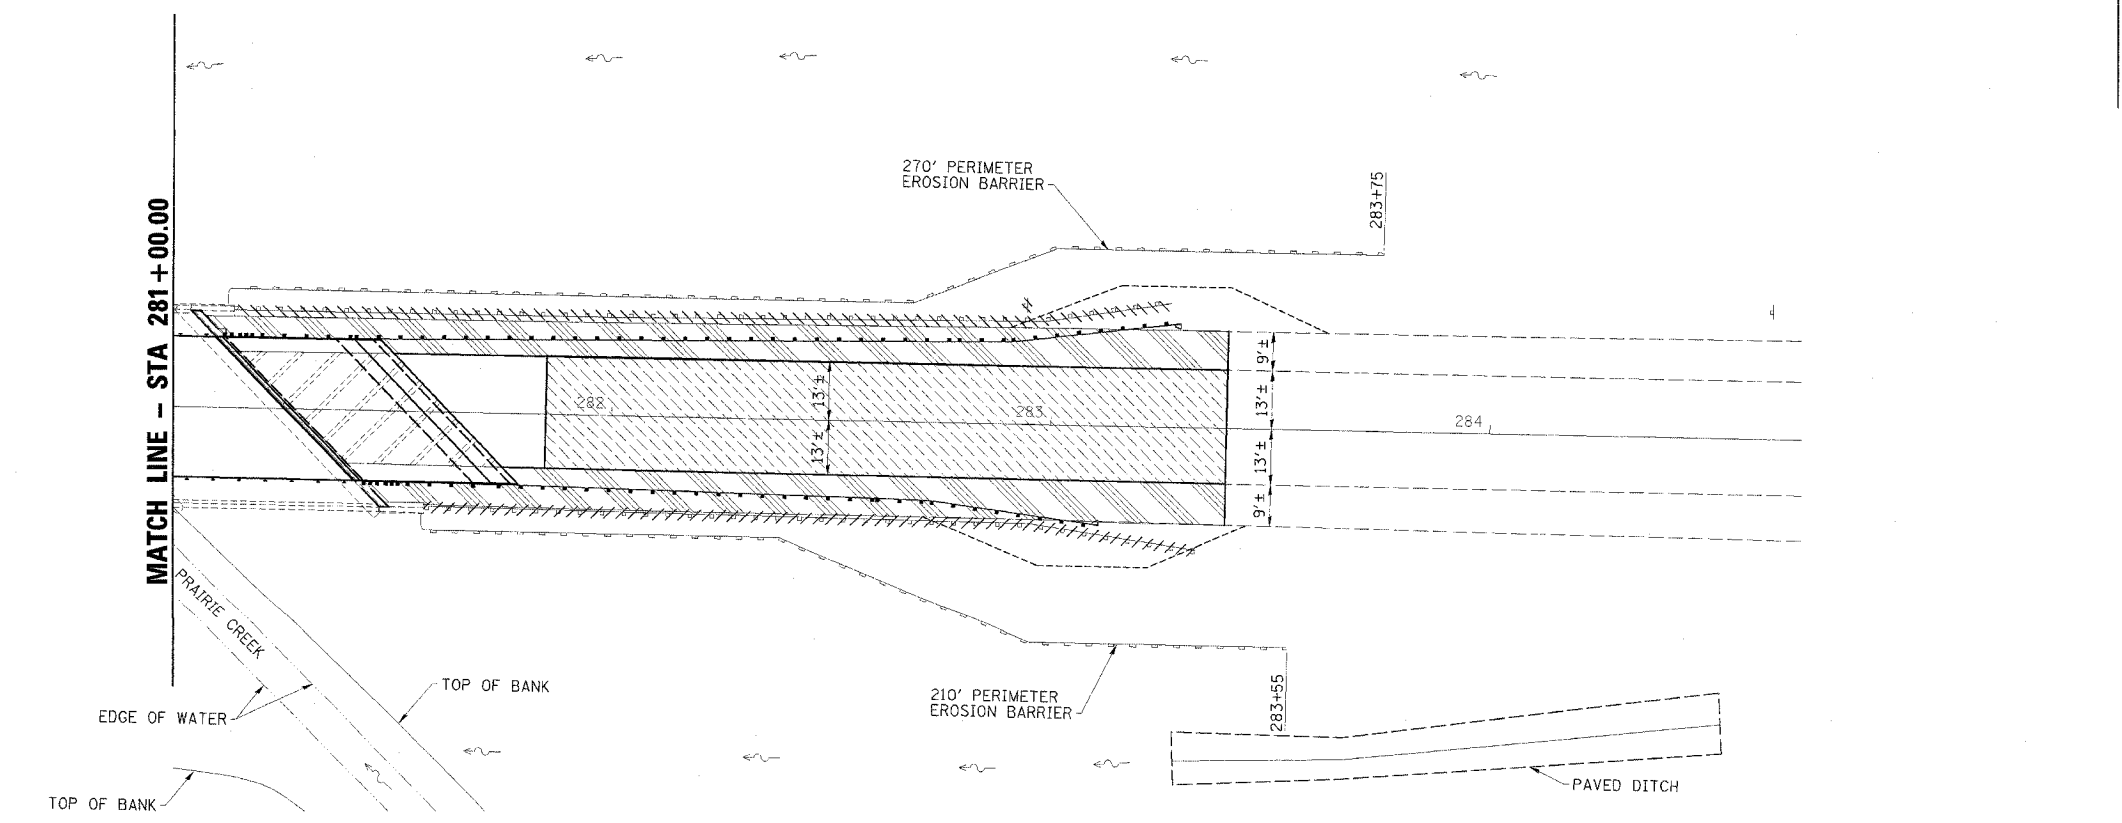

LEGEND

	PERIMETER EROSION BARRIER
	EXISTING DITCH FLOW

ESCA
CONSULTANTS, INC.

DESIGNED BY:	MTD	8/05
DRAWN BY:	DWH	8/05
CHECKED BY:	MTD	8/05
APPROVED BY:	RDP	9/05

**EROSION CONTROL
AND DRAINAGE PLAN
FAP RTE 68 (IL 23)
SECTION 101BR
LIVINGSTON COUNTY**