


- DENOTES "DRIVEWAY REMOVAL", "SIDEWALK REMOVAL", AND "PAVEMENT REMOVAL" (AS DIRECTED BY THE ENGINEER)
- DENOTES "P.C. CONCRETE DRIVEWAY PAVEMENT, 7 INCH" AND "P.C. CONCRETE SIDEWALK, 5 INCH"
- DENOTES INCIDENTAL BITUMINOUS SURFACE, SUPERPAVE, MIX C, N50 (FOR DRIVEWAYS)
- DENOTES P.C. CONCRETE SIDEWALK, 5", WITH DETECTABLE WARNINGS PER I.D.O.T. STANDARD 424001-03
- DENOTES "COMBINATION CURB AND GUTTER REMOVAL"


AT THE DIRECTION OF THE FEDERAL POSTAL AUTHORITY, MAILBOXES ARE TO BE REMOVED, RELOCATED AND RESET BY THE CONTRACTOR.

- DENOTES "TEMPORARY ACCESS FOR DRIVEWAYS (PRIVATE ENTRANCE)"
- DENOTES "TEMPORARY ACCESS FOR DRIVEWAYS (COMMERCIAL ENTRANCE)"

**IMPORTANT!**  
FULL SIZE PLANS HAVE BEEN PREPARED USING STANDARD ENGINEERING SCALES. REDUCED SIZED PLANS WILL NOT CONFORM TO STANDARD SCALES INDICATED IN TITLE BLOCK.

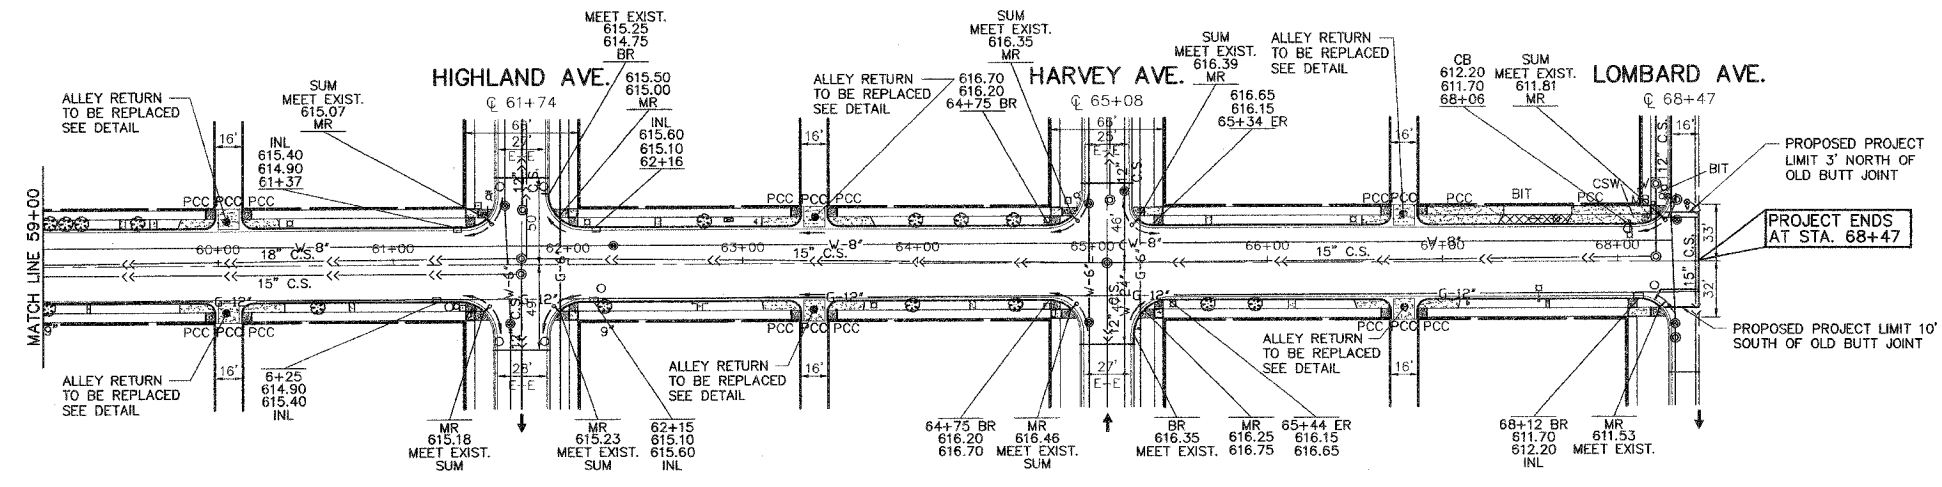

**PROPOSED**

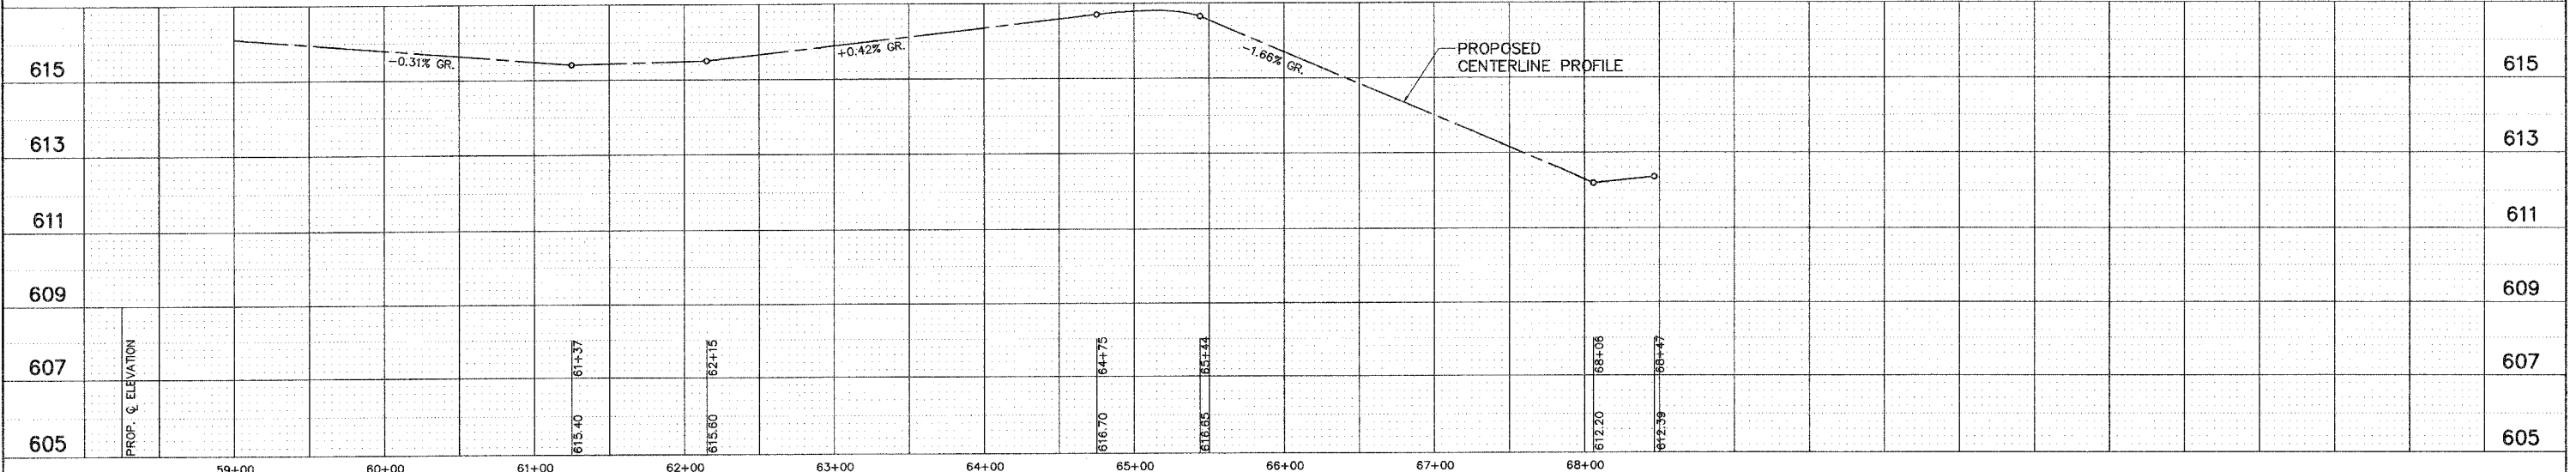

**Frank Novotny & Associates, Inc.**  
Civil Engineers/Municipal Consultants  
825 Midway Drive • Willowbrook, IL • 60527 • Telephone: (630) 887-8640 • Fax: (630) 887-0132  
Illinois Professional Design Firm No. 184-000928

PROJECT  
**CITY OF BERWYN, ILLINOIS**  
**16TH STREET RESURFACING**  
**SECTION NO. 03-00159-00-RS**

REVISIONS			
NO.	BY	DATE	DESCRIPTION
1	THK	11/30/05	PER IDOT DIST. 1 B.L.R. COMMENTS
2	THK	12/14/05	PER IDOT DIST. 1 B.L.R. COMMENTS
3	THK	12/16/05	PER IDOT DIST. 1 B.L.R. COMMENTS

**PAVING PLAN**  
16TH STREET  
STA. 59+00 TO STA. 68+47  
(LOMBARD AVE.)

PROJECT NO. 02260	SCALE H:1"=50'; V:1"=1'	SHEET 9
DRAWN/DESIGNED JEP-RAW/THK	DATE OCT., 2005	OF 24
CHECKED/APPROVED JEF	FIELD BOOK NO. FILE	SHEETS

M:\Berwyn\2002\02260 - 16th St - L.A.P\02260\_SIT\_05-09\_PavePlan-10-14\_DrainPlan-15\_Opticom-16\_TheSta-17-18\_Striping.dwg, 12/20/2005 10:42:58 AM