

SCHEDULE OF STRUCTURES

FAU RTE	SECTION	COUNTY	TOTAL SHEETS	SHEET NO.
1447	03-00159-00-RS	COOK	24	14
F. HW. A. REG.	ILLINOIS	PROJECT STPM-8003(581)	CONTRACT NO. 83835	

- 175. STA. 61+37, 18.5' L INLET TO BE ADJUSTED PROP. RIM = 614.90
- 176. STA. 61+74, 2' L MANHOLE REHABILITATION AND ADJUSTMENT, SPECIAL INVERT = 603.23 PROP. RIM = 615.43
- 177. STA. 61+64, 34' L VALVE VAULT TO BE ADJUSTED, SPECIAL PROP. RIM = 615.20
- 178. STA. 61+25, 18.5' R INLET TO BE ADJUSTED PROP. RIM = 614.90
- 179. STA. 61+32, 24' R CATCH BASIN TO BE ADJUSTED PROP. RIM = 615.50
- 180. STA. 61+74, 5' R MANHOLE TO BE ADJUSTED, SPECIAL PROP. RIM = 615.43
- 181. STA. 61+67, 34' R VALVE VAULT TO BE RECONSTRUCTED PROP. RIM = 615.30
- 182. STA. 61+74, 31.5' L MANHOLE REHABILITATION AND ADJUSTMENT, SPECIAL INVERT = 608.50 PROP. RIM = 615.30
- 183. STA. 62+17, 18.5' L INLET TO BE ADJUSTED PROP. RIM = 615.10
- 184. STA. 62+14, 18.5' R INLET TO BE ADJUSTED PROP. RIM = 615.10
- 185. STA. 62+19, 14' R CATCH BASIN TO BE RECONSTRUCTED PROP. RIM = 615.20
- 186. STA. 64+98, 34' L VALVE VAULT TO BE RECONSTRUCTED PROP. RIM = 616.40
- 187. STA. 65+10, 36' L MANHOLE TO BE ADJUSTED, SPECIAL PROP. RIM = 616.55
- 188. STA. 65+08, 0' R MANHOLE TO BE ADJUSTED, SPECIAL PROP. RIM = 616.67
- 189. STA. 64+98, 34' R VALVE VAULT TO BE ADJUSTED, SPECIAL PROP. RIM = 616.60
- 190. STA. 65+18, 41' L VALVE VAULT TO BE ADJUSTED, SPECIAL PROP. RIM = 616.40
- 191. STA. 68+06, 18.5' L CATCH BASIN TO BE RECONSTRUCTED PROP. RIM = 611.70
- 192. STA. 68+34, 23.5' L VALVE VAULT TO BE ADJUSTED, SPECIAL PROP. RIM = 611.90
- 193. STA. 68+12, 18.5' R INLET TO BE ADJUSTED PROP. RIM = 611.70
- 194. STA. 68+20, 14' R CATCH BASIN TO BE ADJUSTED, SPECIAL PROP. RIM = 611.85
- 195. STA. 68+22, 2.5' L MANHOLE REHABILITATION AND ADJUSTMENT, SPECIAL INVERT = 604.40 PROP. RIM = 612.20





WATER MAIN SCHEDULE

- (F) 1-8" GATE VALVE
- 1-VALVE VAULT, 4' DIA.
- 1-8" SLEEVE
- 3'-8" D.I.P.
- 1-TYPE 1 FRAME WITH "WATER" STAMPED ON CLOSED LID

ALL BUFFALO BOXES ON THIS PROJECT LOCATED BETWEEN THE CURB AND THE SIDEWALK ARE TO BE ADJUSTED TO GRADE. BROKEN OR OTHERWISE UNUSABLE BUFFALO BOXES SHALL BE REPAIRED AND BE PAID FOR AS DOMESTIC WATER SERVICE BOXES TO BE ADJUSTED, SPECIAL.

**IMPORTANT!**  
FULL SIZE PLANS HAVE BEEN PREPARED USING STANDARD ENGINEERING SCALES. REDUCED SIZED PLANS WILL NOT CONFORM TO STANDARD SCALES INDICATED IN TITLE BLOCK.

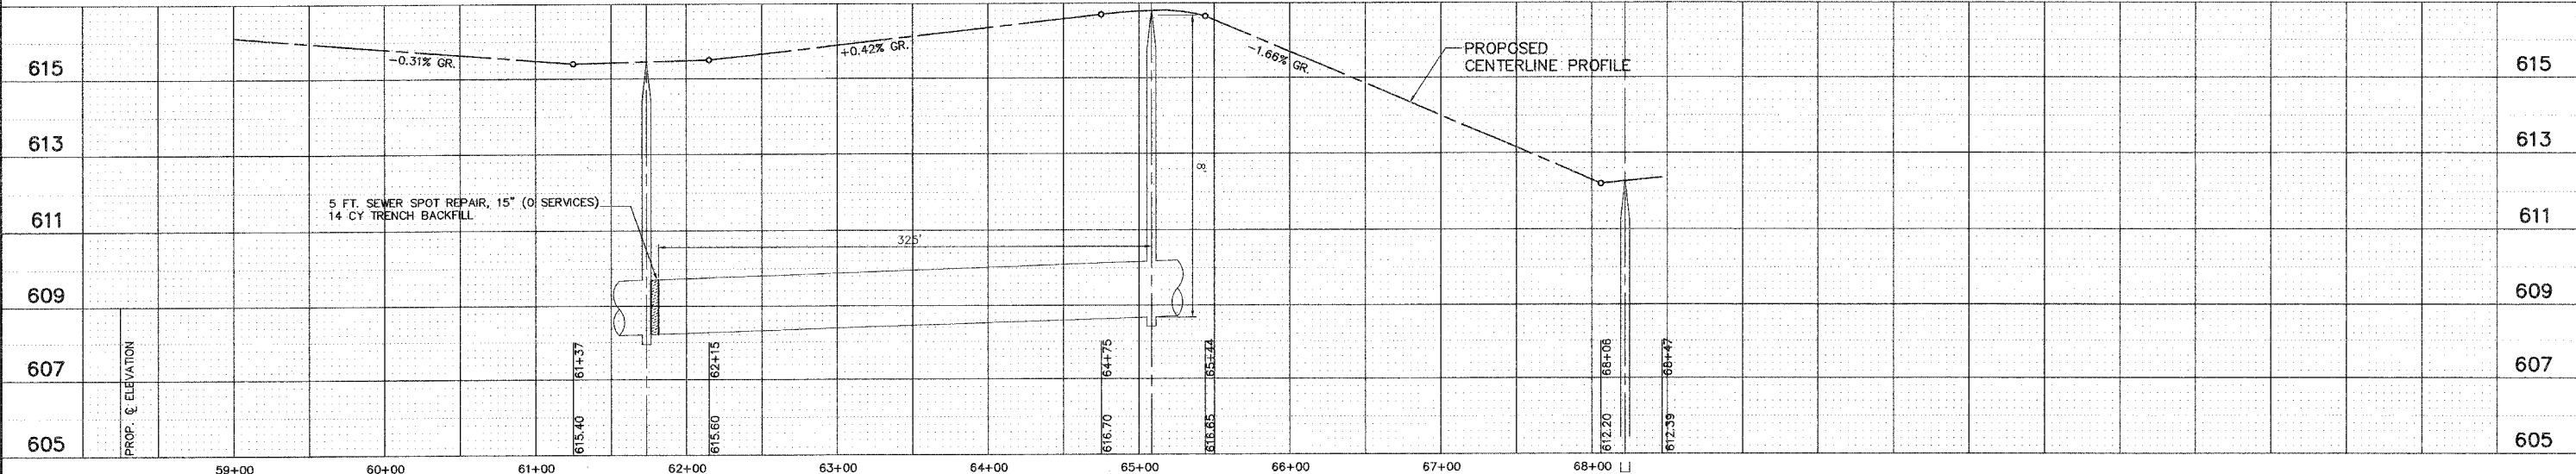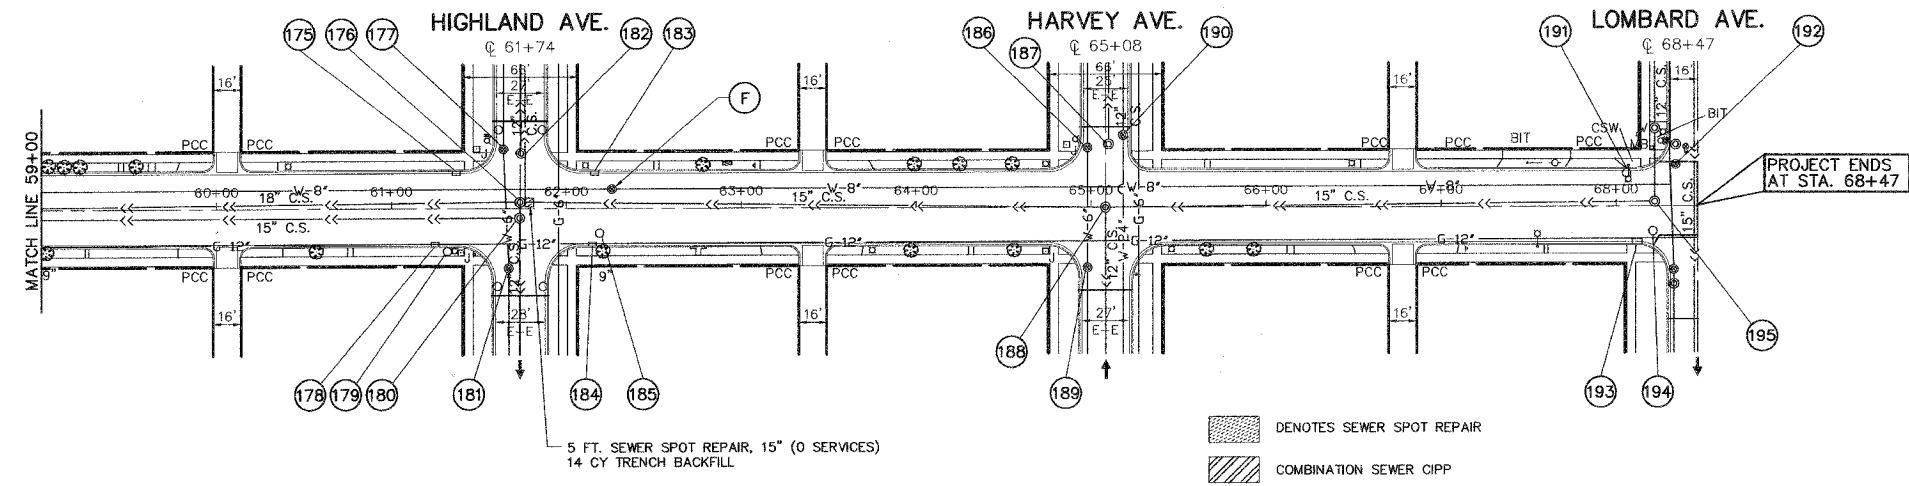

**Frank Novotny & Associates, Inc.**  
 825 Midway Drive • Willowbrook, IL • 60527 • Telephone: (630) 887-8640 • Fax: (630) 887-0132  
 Illinois Professional Design Firm No. 184-000928

PROJECT CITY OF BERWYN, ILLINOIS  
 16TH STREET RESURFACING  
 SECTION NO. 03-00159-00-RS

REVISIONS			
NO.	BY	DATE	DESCRIPTION
1	THK	11/30/05	PER IDOT DIST. 1 B.L.R. COMMENTS
2	THK	12/14/05	PER IDOT DIST. 1 B.L.R. COMMENTS
3	THK	12/16/05	PER IDOT DIST. 1 B.L.R. COMMENTS

**DRAINAGE PLAN**  
 16TH STREET  
 STA. 59+00 TO STA. 68+47  
 (LOMBARD AVE.)

PROJECT NO. 02260	SCALE H:1"=50'; V:1"=1'	SHEET 14 OF 24 SHEETS
DRAWN/DESIGNED JEP-RAW/THK	DATE OCT., 2005	
CHECKED/APPROVED JEF	FIELD BOOK NO. FILE	

M:\Berwyn\2005\02260 - 16th St - L.A.P\02260\_SIT\_05-09\_PavePlan-10-14\_DrainPlan-15\_Opaticom-16\_PaveSta-17-18\_Striping.dwg, 12/20/2005 11:19:39 PM