


ROUTE NO.	SECTION	COUNTY	TOTAL SHEETS	SHEET NO.
C.H. 5	85-00043-00-RS	DEWITT	79	31

CONTRACT No. 91316

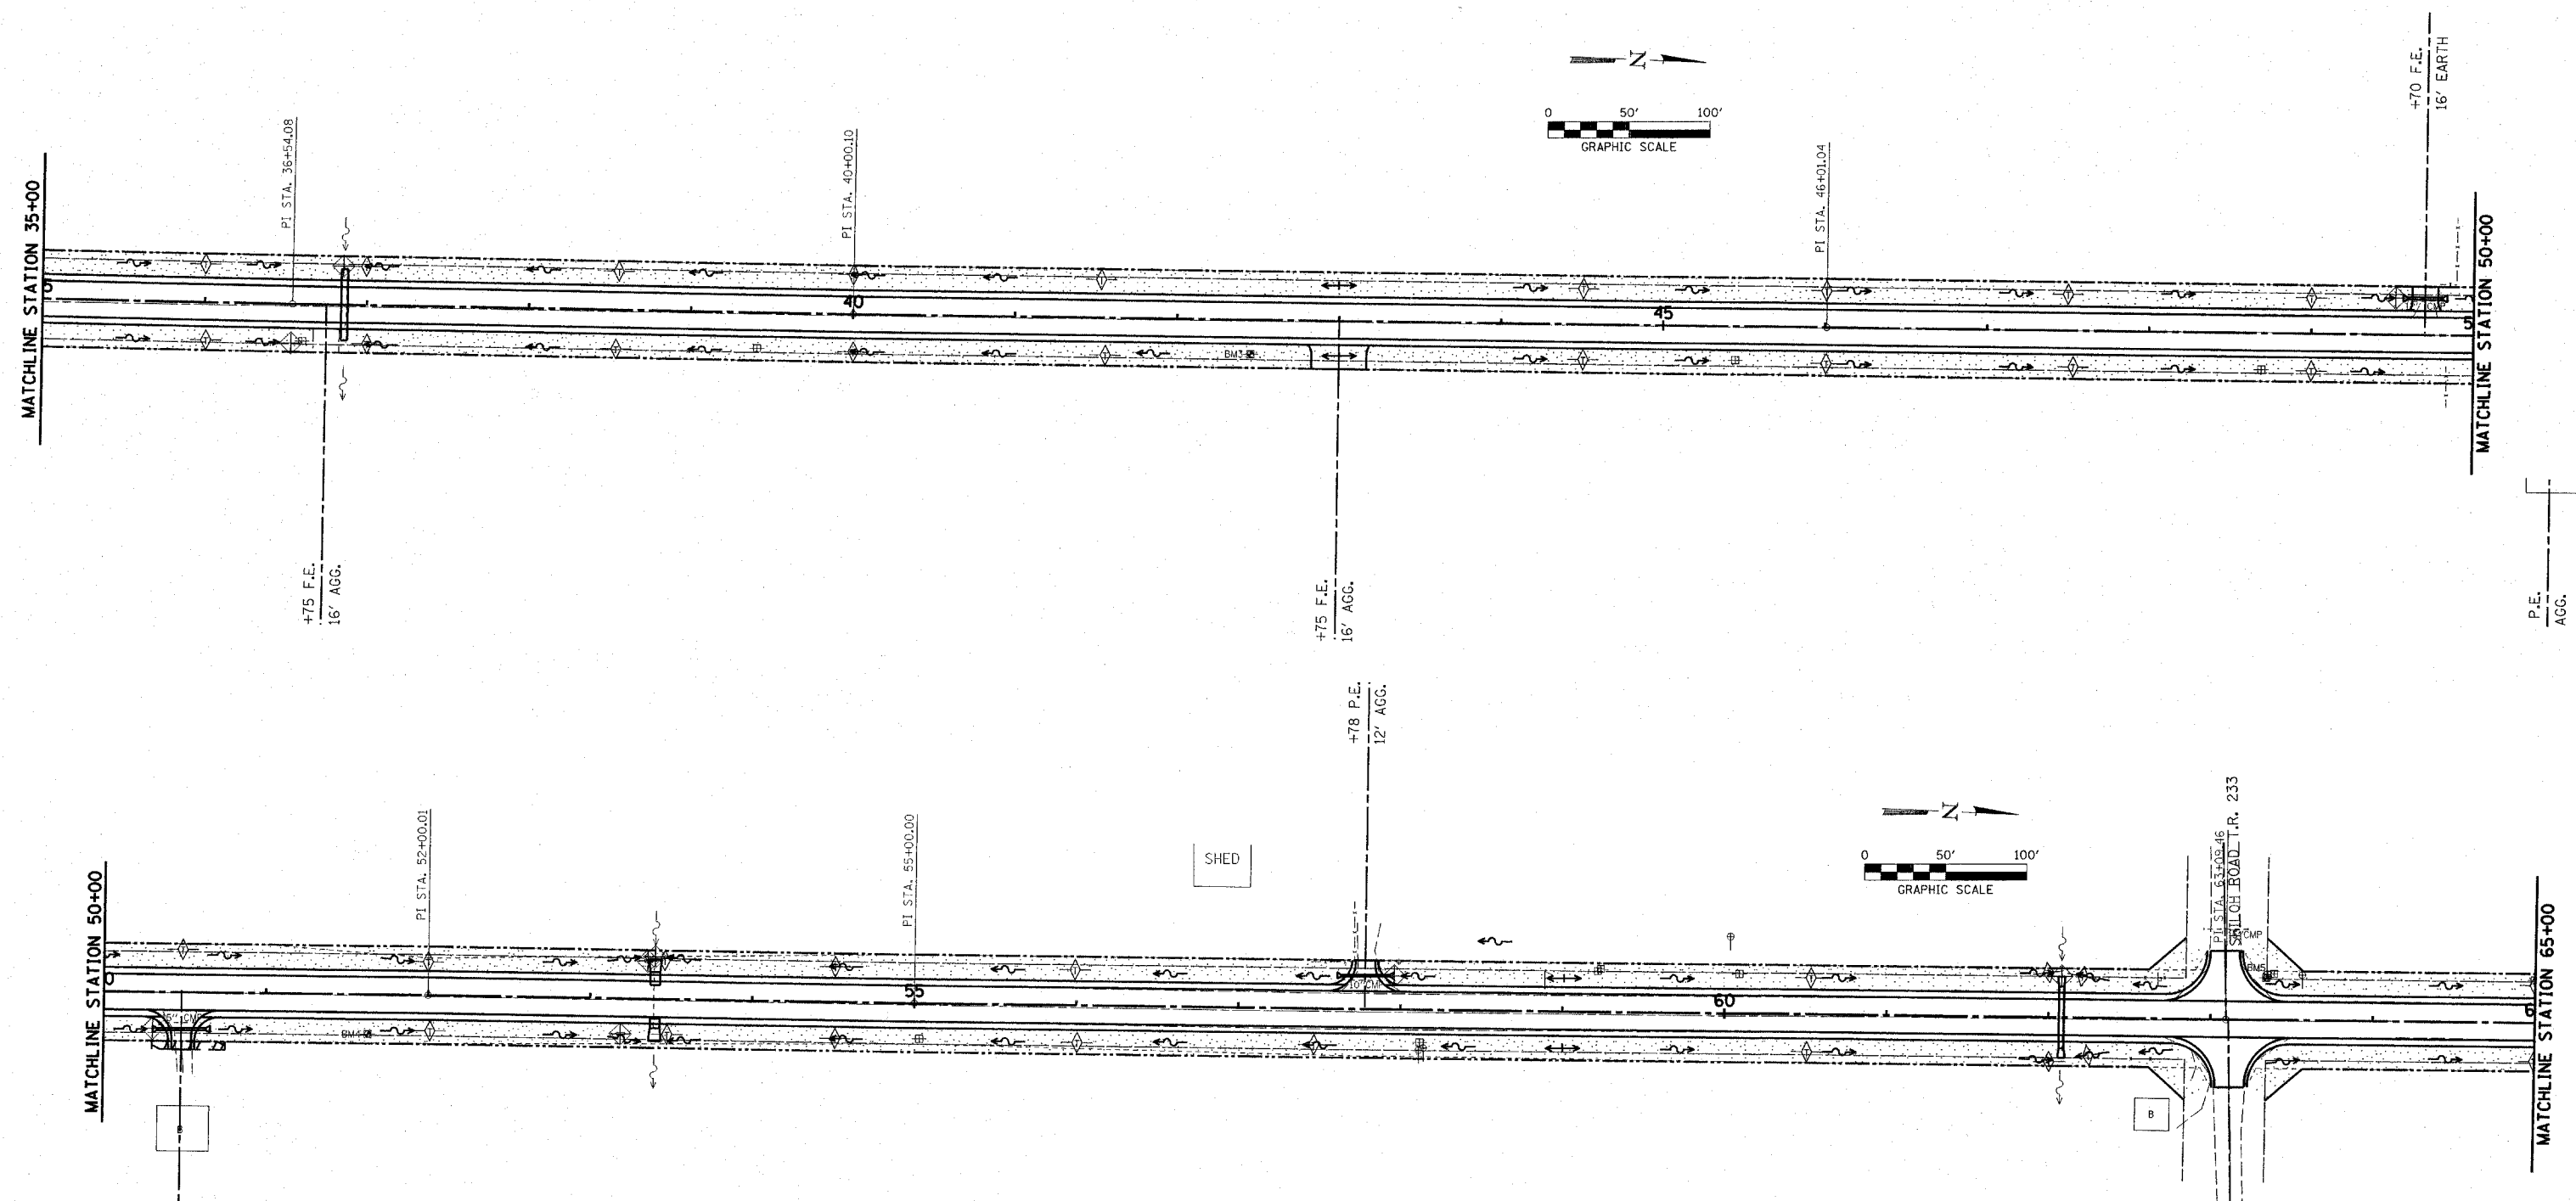

- TYPICAL EROSION CONTROL CONSTRUCTION SEQUENCING
- 1.) INSTALLATION OF SOIL EROSION AND SEDIMENT CONTROL MEASURES
    - A.) SELECTIVE VEGETATION REMOVAL FOR SILT FENCE INSTALLATION
    - B.) SILT FENCE INSTALLATION
    - C.) CONSTRUCTION FENCING AROUND AREA NOT TO BE DISTURBED (IF REQUIRED)
    - D.) STABILIZED CONSTRUCTION ENTRANCE (IF REQUIRED)
  - 2.) TREE REMOVAL WHERE NECESSARY (CLEAR & GRUB)
  - 3.) GRADE SITE
  - 4.) INSTALL CROSS ROAD CULVERT PIPES, STRUCTURES, UNDERDRAINS, ETC.
  - 5.) TEMPORARY STABILIZE ALL GRADING AREAS
  - 6.) INSTALL PAVING AND SHOULDERS
  - 7.) PERMANENTLY STABILIZE ALL GRADING AREAS
  - 8.) REMOVE ALL TEMPORARY EROSION CONTROL MEASURES AFTER THE SITE IS STABILIZED WITH VEGETATION

**LEGEND**

- STONE RIPRAP, CLASS A4
- PERIMETER EROSION BARRIER
- TEMPORARY DITCH CHECK
- INLET AND PIPE PROTECTION
- SEEDING CLASS 2 (SPECIAL)

**HLR**  
 Rice, Berry and Associates  
 A Division of Hampton,  
 Lenzini and Renwick, Inc.  
 Civil & Structural Engineers  
 3085 Stevenson Drive  
 Suite 201  
 Springfield, Illinois 62703  
 217-546-3400  
 P.O. Box 1036  
 DuQuoin, Illinois 62832  
 618-790-4637  
 Account Number  
 03-29-0007-1  
 Date: 9-8-03  
 DESIGNED: L.F.S. CHECKED: L.F.S. DRAWN: W.J.S.

**EROSION CONTROL PLAN**  
 SECTION 85-00043-00-RS  
 C.H. 5  
 DEWITT COUNTY