
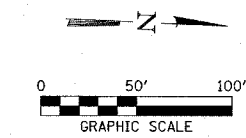
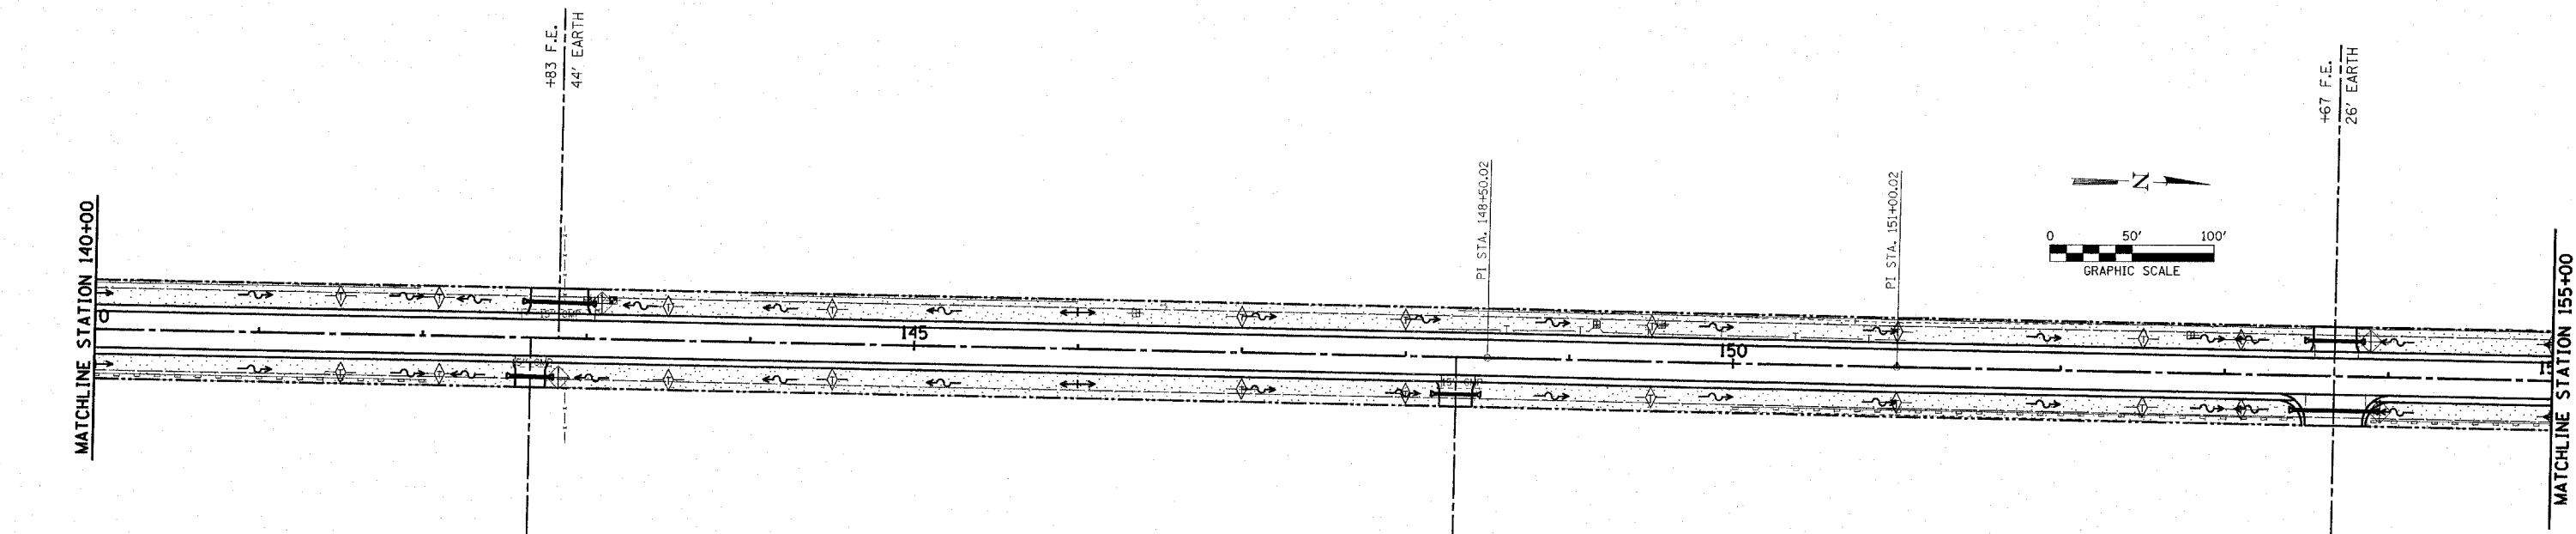
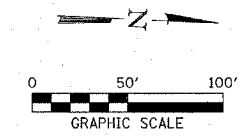


ROUTE NO. C.H. 5	SECTION 85-00043 -00-RS	COUNTY DEWITT	TOTAL SHEETS 79	SHEET NO. 34
FED. ROAD DIST. NO.		ILLINOIS	FED. AID PROJECT	

CONTRACT No. 91316

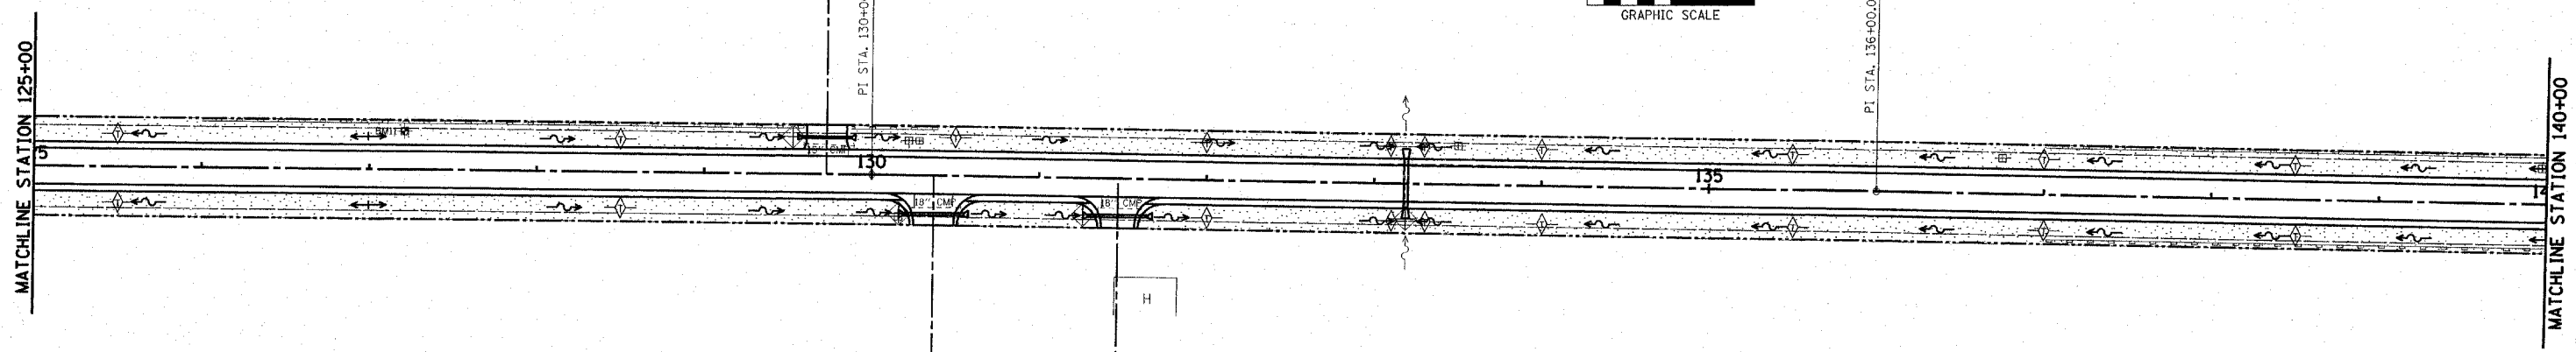

- TYPICAL EROSION CONTROL CONSTRUCTION SEQUENCING
- 1.) INSTALLATION OF SOIL EROSION AND SEDIMENT CONTROL MEASURES
    - A.) SELECTIVE VEGETATION REMOVAL FOR SILT FENCE INSTALLATION
    - B.) SILT FENCE INSTALLATION
    - C.) CONSTRUCTION FENCING AROUND AREA NOT TO BE DISTURBED (IF REQUIRED)
    - D.) STABILIZED CONSTRUCTION ENTRANCE (IF REQUIRED)
  - 2.) TREE REMOVAL WHERE NECESSARY (CLEAR & GRUB)
  - 3.) GRADE SITE
  - 4.) INSTALL CROSS ROAD CULVERT PIPES, STRUCTURES, UNDERDRAINS, ETC.
  - 5.) TEMPORARY STABILIZE ALL GRADING AREAS
  - 6.) INSTALL PAVING AND SHOULDERS
  - 7.) PERMANENTLY STABILIZE ALL GRADING AREAS
  - 8.) REMOVE ALL TEMPORARY EROSION CONTROL MEASURES AFTER THE SITE IS STABILIZED WITH VEGETATION

**LEGEND**

- STONE RIPRAP, CLASS A4
- PERIMETER EROSION BARRIER
- TEMPORARY DITCH CHECK
- INLET AND PIPE PROTECTION
- SEEDING CLASS 2 (SPECIAL)

Rice, Berry and Associates  
A Division of Hampton,  
Lenzini and Renwick, Inc.  
Civil & Structural Engineers  
3085 Stevenson Drive  
Suite 201  
Springfield, Illinois 62703  
217-546-3400

Account Number  
03-29-0007-1  
Date: 9-8-03

P.O. Box 1036  
DuQuoin, Illinois 62832  
618-790-4637

DESIGNED: L.F.S.    CHECKED: L.F.S.    DRAWN: W.J.S.

**EROSION CONTROL PLAN**  
SECTION 85-00043-00-RS  
C.H. 5  
DEWITT COUNTY

REV. Date: 11-17-05