



TRAFFIC CONTROL PLAN

Scale 1" = 80'

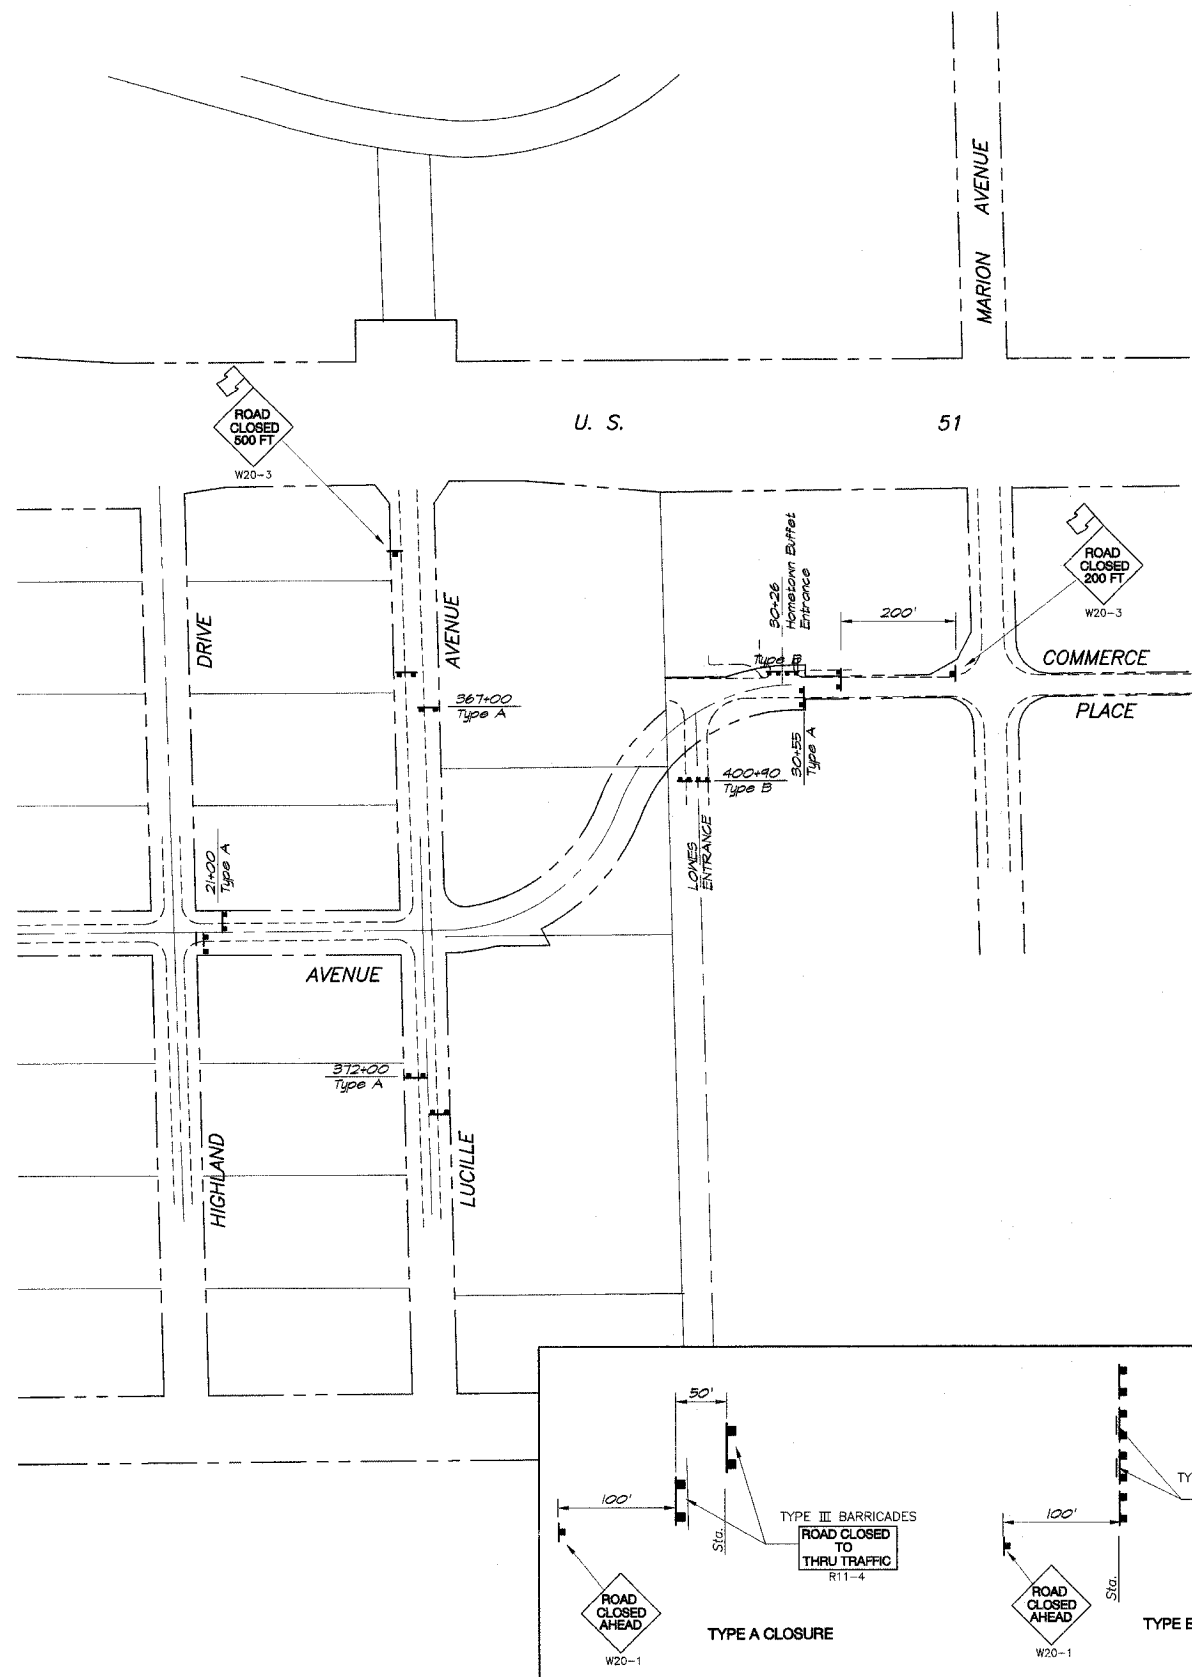

EROSION CONTROL PLAN

Scale 1" = 50'

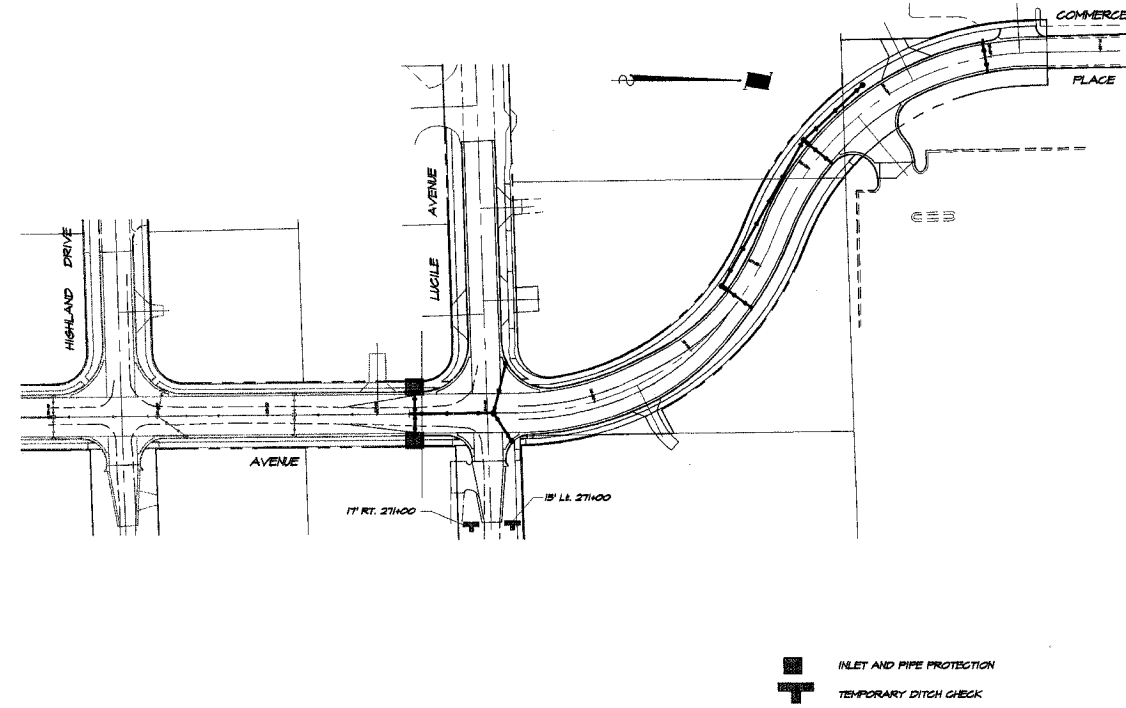

ROUTE NO.	SECTION	CITY	TOTAL SHEETS	SHEET NO.
KOESTER-COMMERCE PL.	04-00006-00-RP	FORSYTH	21	20
FED. ROAD DIST. NO.		ILLINOIS	PROJECT NCPD-0115 (053)	

REVISIONS	
NO.	DATE

BRIDGEMAN & ASSOCIATES, INC.
 Consulting Engineers
 DEBRA BRIDGEMAN
 1870 SOUTH TAYLORVILLE ROAD
 DECATUR, ILLINOIS 62526
 Phone: 219-421-1225

DESIGNED	SCALE	AS NOTED
M/P	DATE	DATE
Les Jenkins	1/46	Oct. 2004
FIELD BOOK	JOB NO.	
1/46	01-037 A	

VILLAGE OF FORSYTH, ILLINOIS
 COMMERCE PLACE EXTENSION
 TRAFFIC CONTROL