


- LEGEND:**
- STONE DUMPED RIPRAP, CLASS A3
  - TOPSOIL FURNISH AND PLACE, 6\"/>

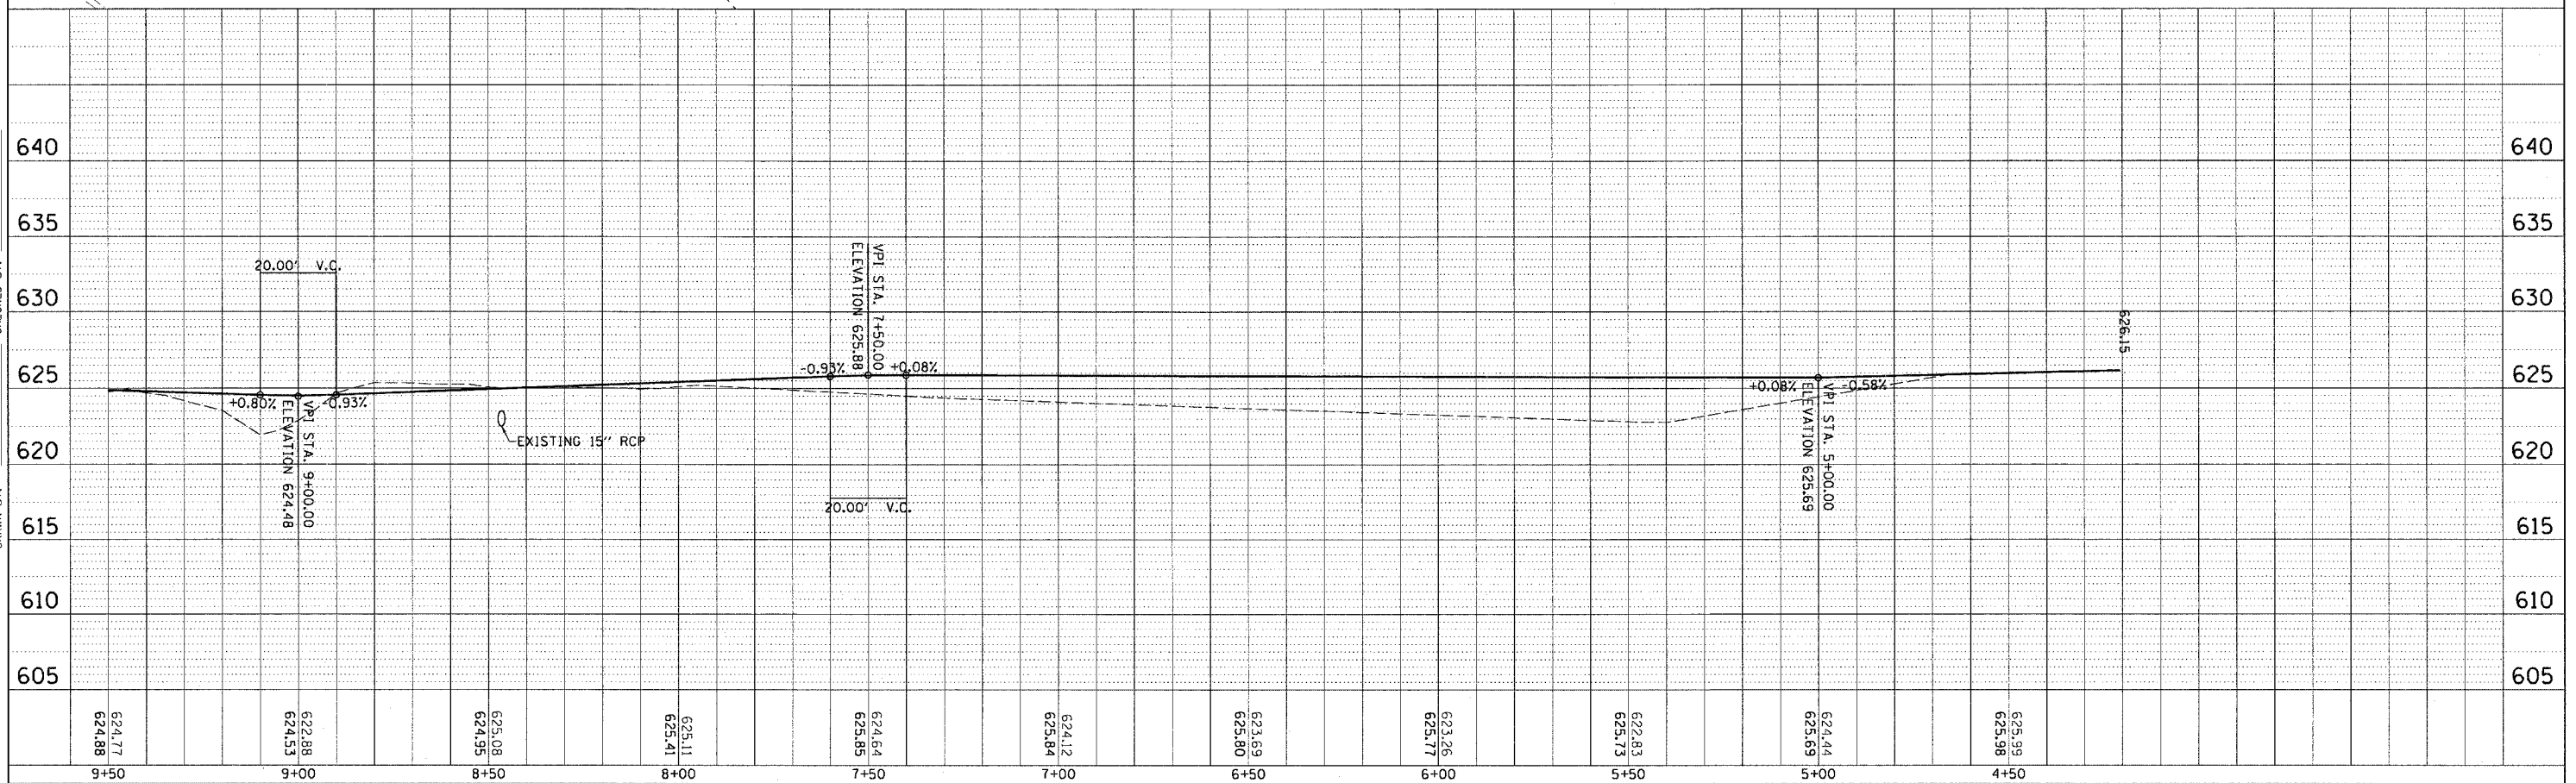

C-1

BIKE TRAIL AND FLOODWALL PLAN AND PROFILE

SHEET 18 OF 167

01/30/2006 10:14:26 AM P:\P60003332\Civil\SH\92CPP-00.sht

DESIGNED BY:  
DRAWN BY:  
CHECKED BY: