


- LEGEND:**
- STONE DUMPED RIPRAP, CLASS A3
  - TOPSOIL FURNISH AND PLACE, 6" SEEDING, MULCHING, AND FERTILIZING
  - AGGREGATE SHOULDERS, TYPE A 4"
  - PAVEMENT REPLACEMENT

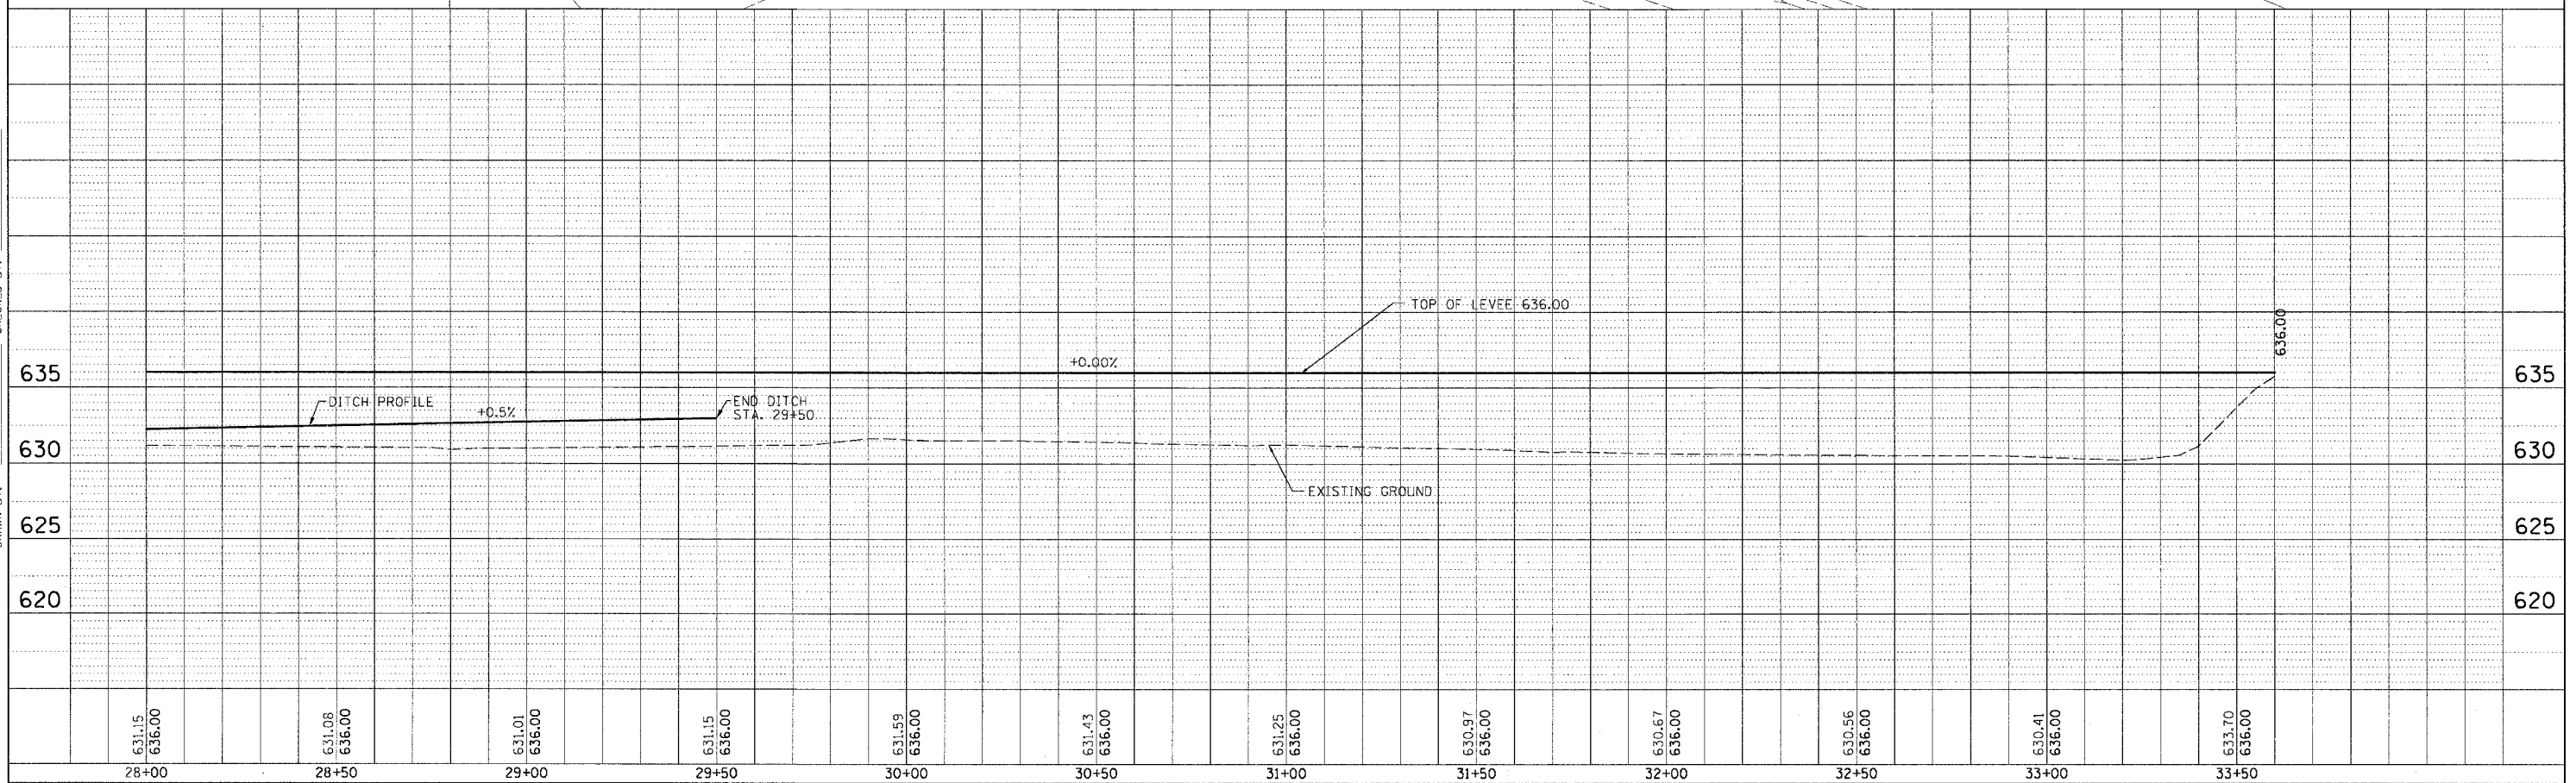

C-11

LEVEE PLAN AND PROFILE

SHEET 28 OF 167

01/30/2006 10:22:10 AM P:\P06003332\Civil\SH\02CPP-10.SHT

DESIGNED BY:  
DRAWN BY:  
CHECKED BY: