 
 

 
 

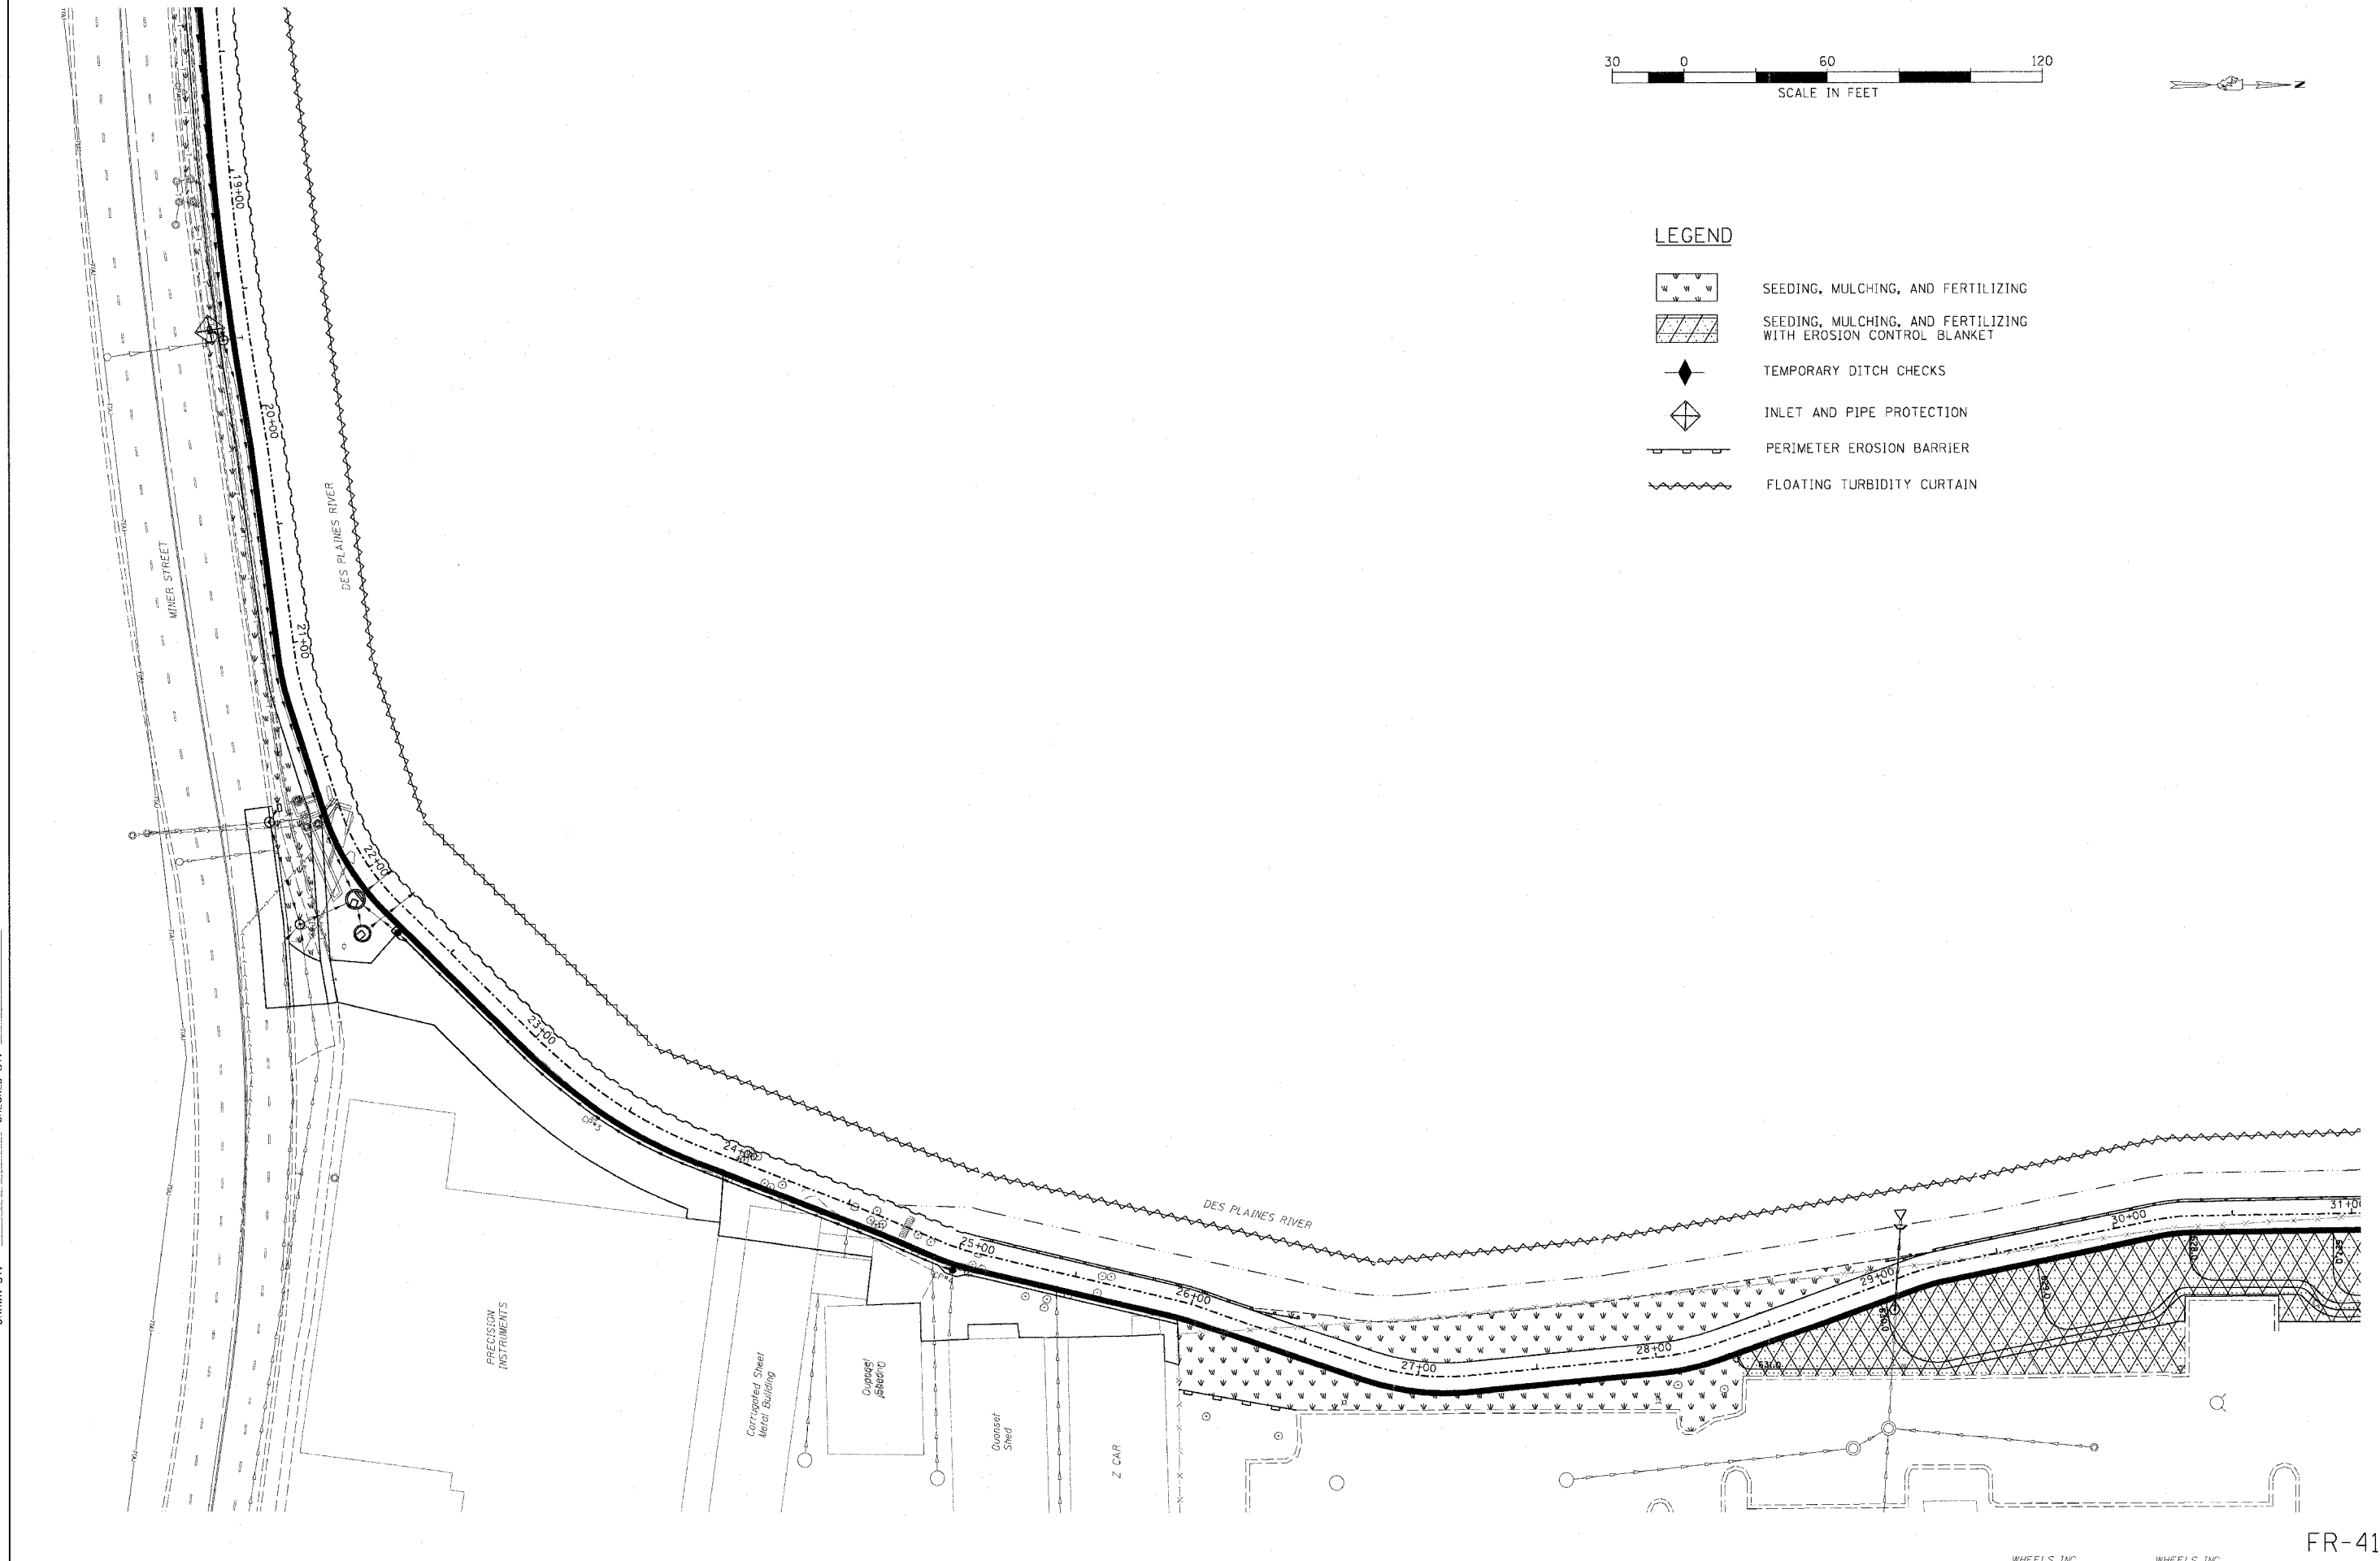


LEGEND

-  SEEDING, MULCHING, AND FERTILIZING
-  SEEDING, MULCHING, AND FERTILIZING WITH EROSION CONTROL BLANKET
-  TEMPORARY DITCH CHECKS
-  INLET AND PIPE PROTECTION
-  PERIMETER EROSION BARRIER
-  FLOATING TURBIDITY CURTAIN



DESIGNED BY: _____
DRAWN BY: _____
CHECKED BY: _____
CHECKED BY: _____

01/30/2006 10:08:56 AM P:\P060003332\Civil\SH\02EEC-02.SHT

WHEELS, INC. WHEELS, INC.