


LEGEND

- SEEDING, MULCHING, AND FERTILIZING
- SEEDING, MULCHING, AND FERTILIZING WITH EROSION CONTROL BLANKET
- TEMPORARY DITCH CHECKS
- INLET AND PIPE PROTECTION
- PERIMETER EROSION BARRIER
- FLOATING TURBIDITY CURTAIN

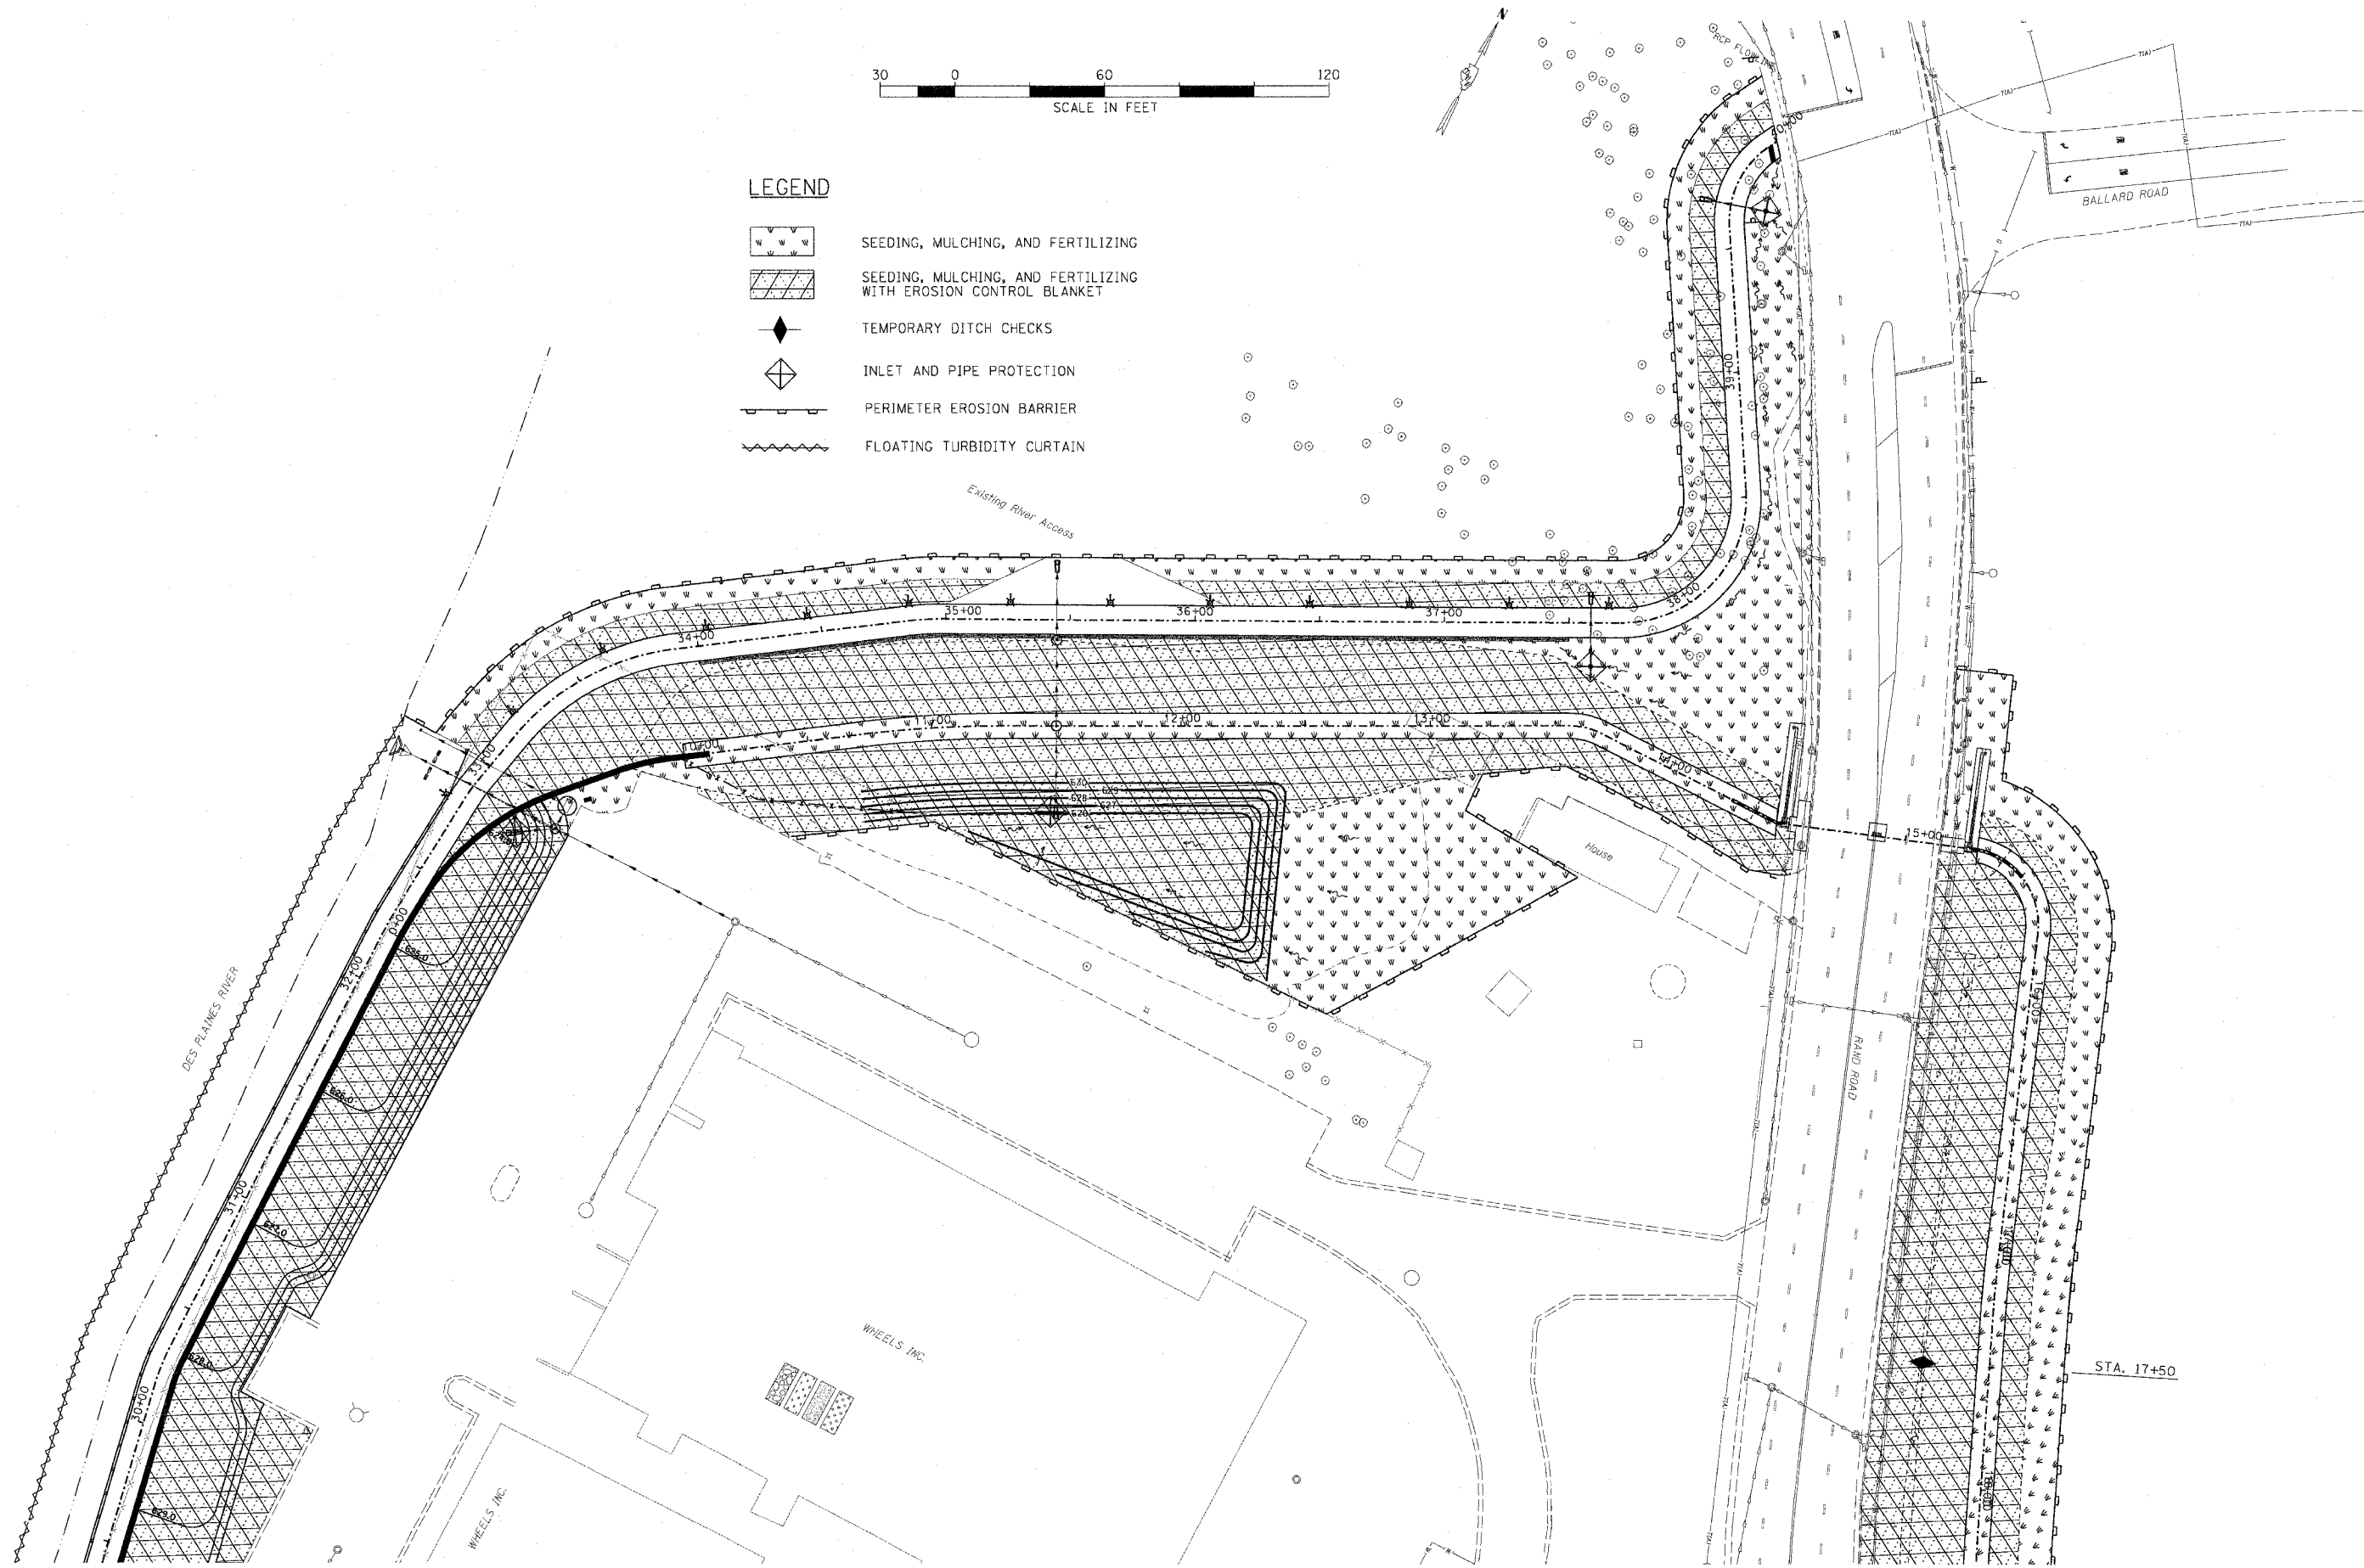

DESIGNED BY: _____
DRAWN BY: _____

CHECKED BY: _____
CHECKED BY: _____

01/30/2006 10:09:30 AM P:\P60003337\Civil\SH\02CEC-03.SHT