 




 
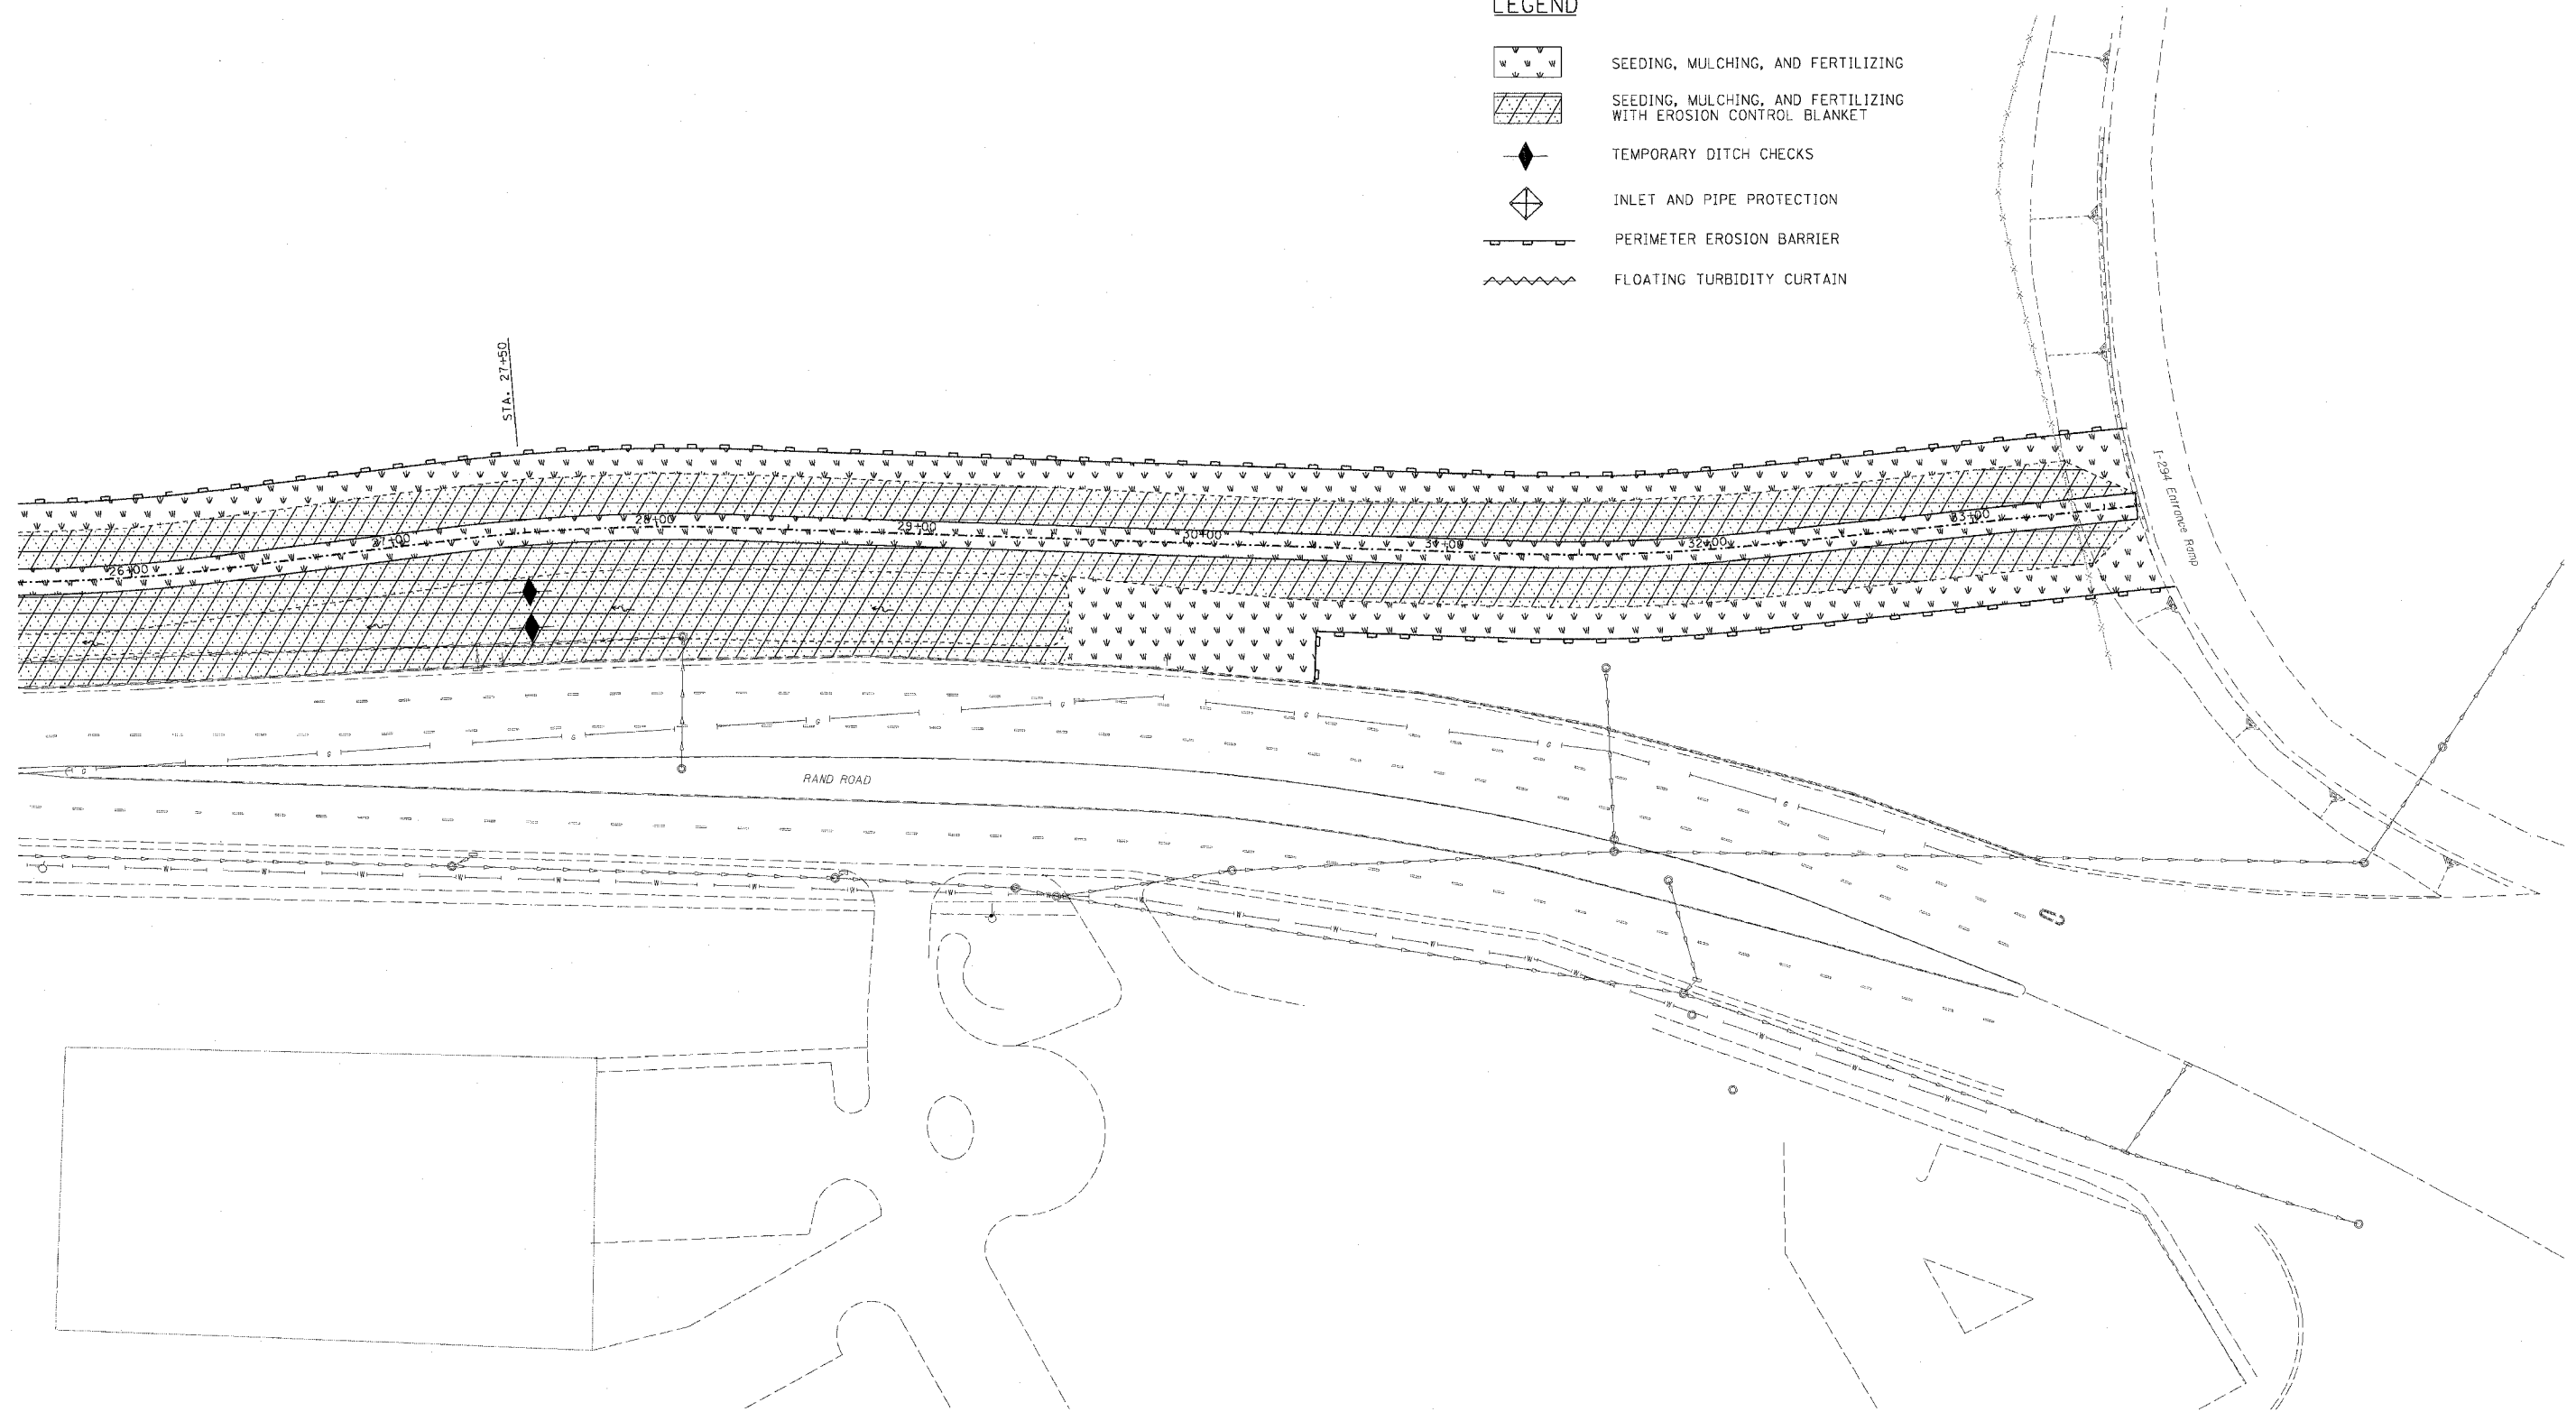


LEGEND

-  SEEDING, MULCHING, AND FERTILIZING
-  SEEDING, MULCHING, AND FERTILIZING WITH EROSION CONTROL BLANKET
-  TEMPORARY DITCH CHECKS
-  INLET AND PIPE PROTECTION
-  PERIMETER EROSION BARRIER
-  FLOATING TURBIDITY CURTAIN



DESIGNED BY: _____
DRAWN BY: _____
CHECKED BY: _____
CHECKED BY: _____

01/30/2006 10:10:21 AM P:\P60003332\Civil\SH\02CEC-05.SHT