



FAI RTE.	SECTION	COUNTY	TOTAL SHEETS	SHEET NO.
90	1314B	COOK	160	40
FED. ROAD DIST. NO.		ILLINOIS FED. AID PROJECT		CONTRACT 60293

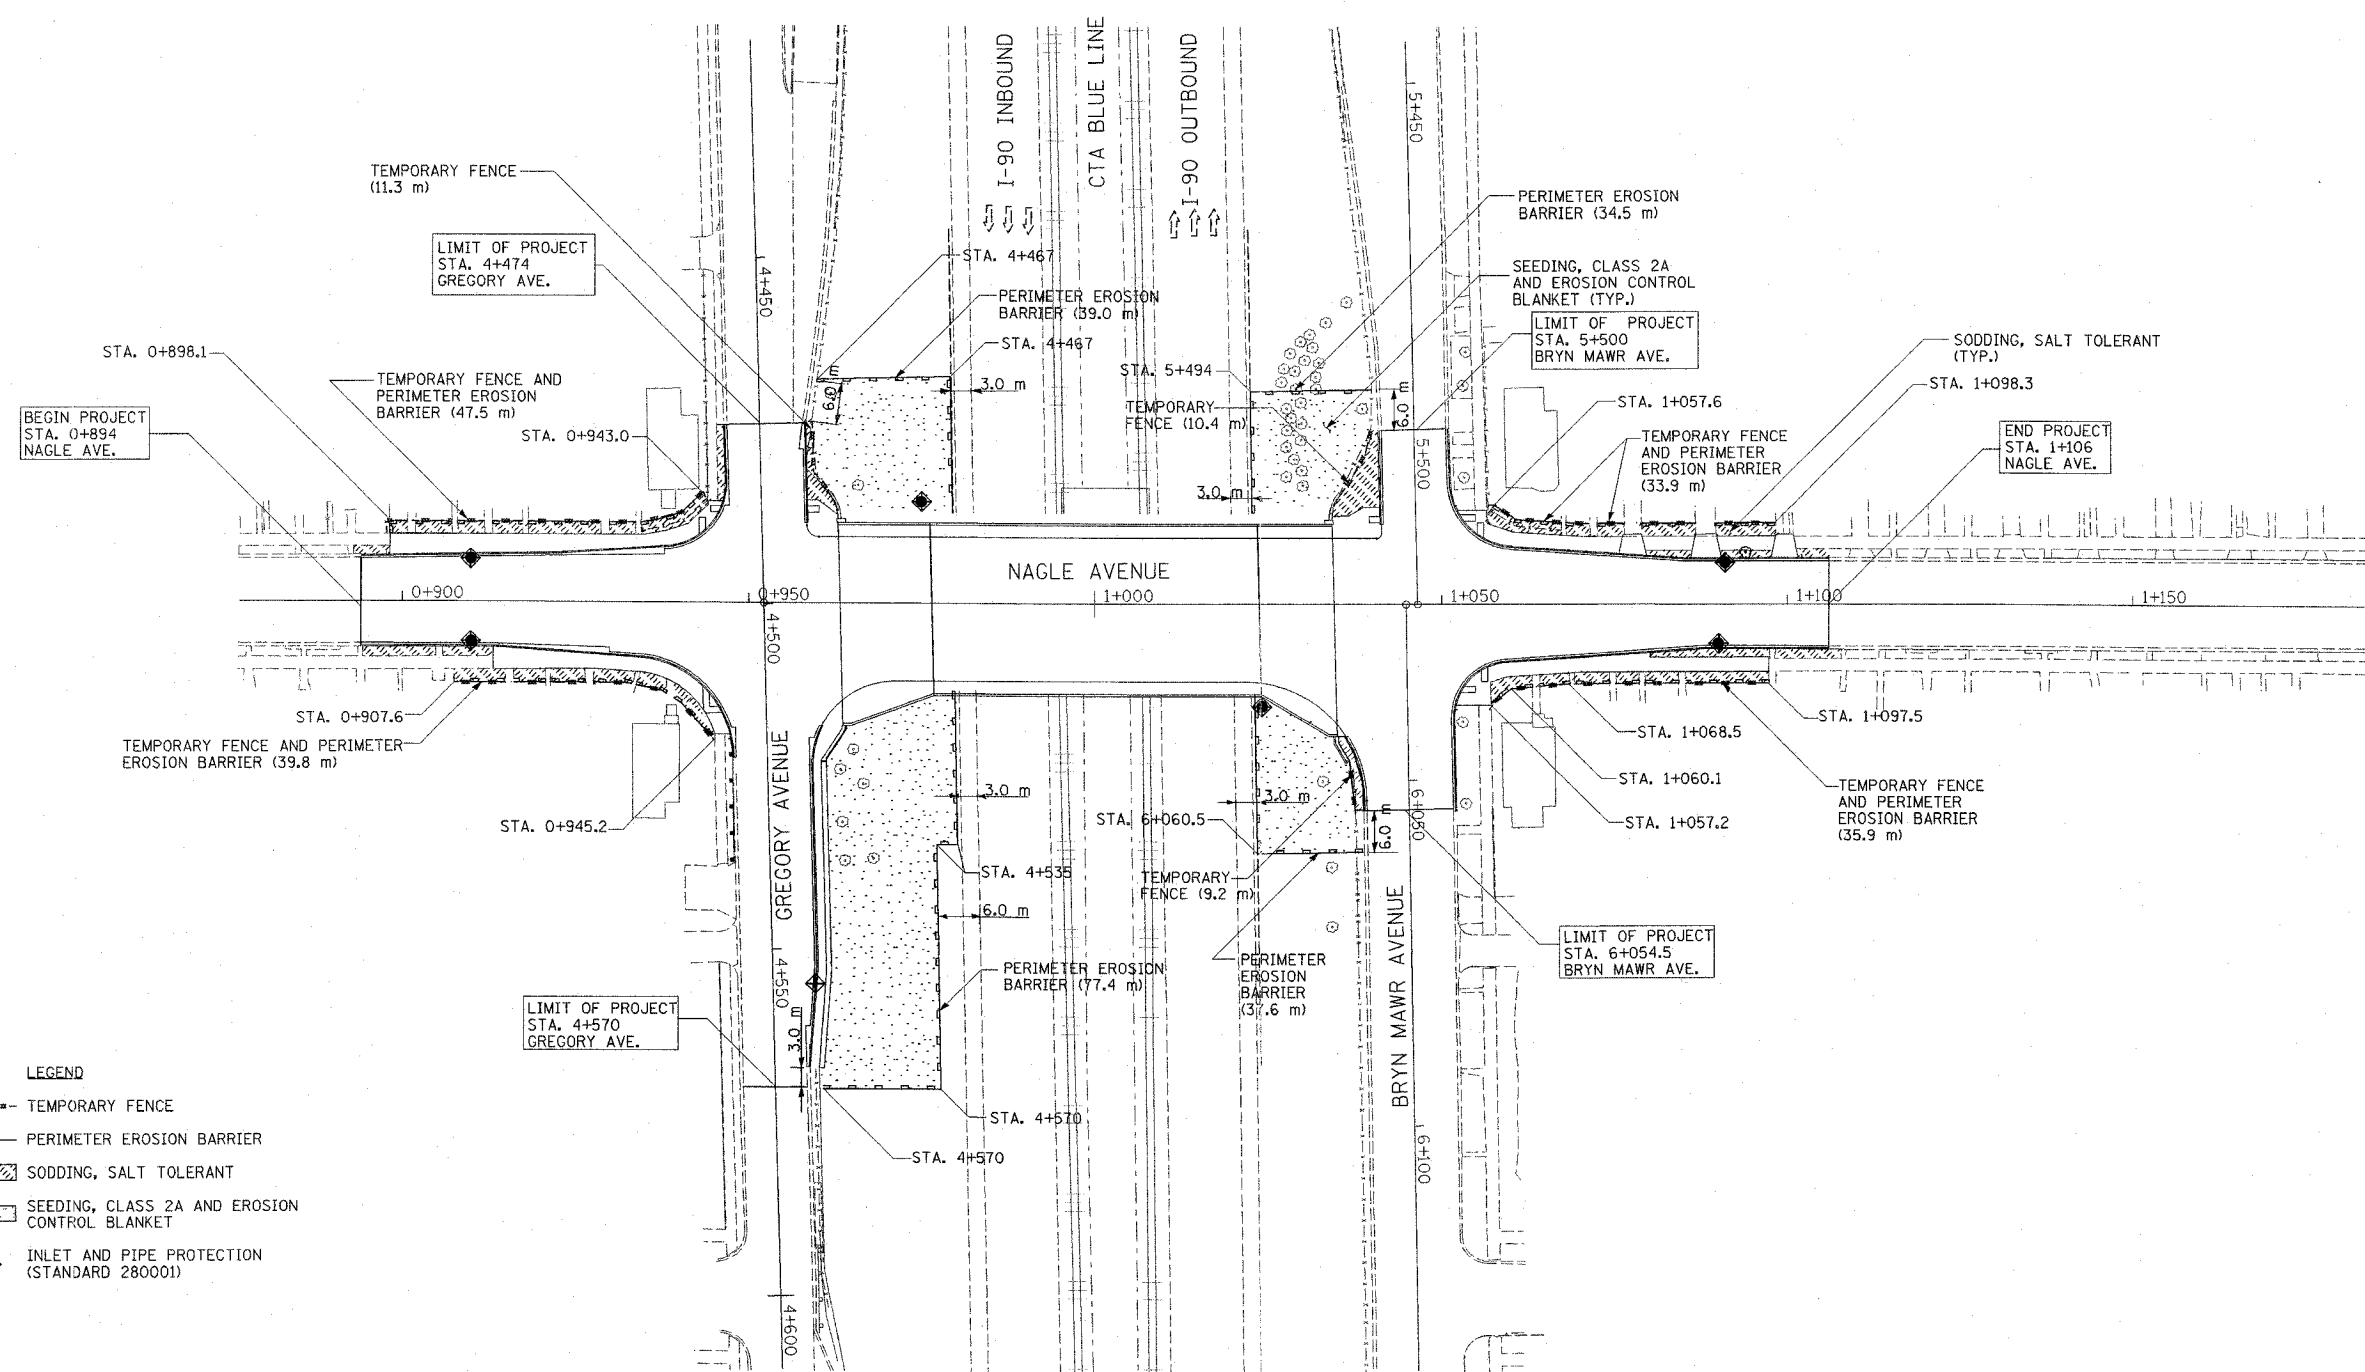

- LEGEND**
- TEMPORARY FENCE
 - PERIMETER EROSION BARRIER
 - ▨ SODDING, SALT TOLERANT
 - ▤ SEEDING, CLASS 2A AND EROSION CONTROL BLANKET
 - ⊕ INLET AND PIPE PROTECTION (STANDARD 280001)

- NOTES:**
- ALL DISTURBED AREAS SHALL BE SEEDED OR SODDED AS SOON AS PRACTICAL AFTER CONSTRUCTION ACTIVITIES IN THAT AREA HAVE CONCLUDED. AREAS THAT WILL NOT RECEIVE PERMANENT LANDSCAPING SOON AFTER STRIPPING SHALL RECEIVE EROSION CONTROL SEEDING.
 - THE SEEDING DATES FOR BARE EARTH SEEDING OF MIXTURE CLASS 2A SHALL BE FROM APRIL 1 TO JUNE 1 AND FROM AUGUST 15 TO SEPTEMBER 30. ALL SEEDING NOT SHOWN ACCORDING TO THE SPECIFIED SEASONAL DATE SHALL REQUIRE PRIOR WRITTEN APPROVAL FROM THE ENGINEER. FAILURE TO SECURE SUCH APPROVAL SHALL RESULT IN THE REJECTION OF THE SEEDING AND REPLACEMENT BY THE CONTRACTOR AT HIS/HER EXPENSE.

 

COLLINS ENGINEERS
123 N. WACKER DR., SUITE 300
CHICAGO, IL 60606
(312) 704-9300
ILLINOIS PROFESSIONAL DESIGN FIRM
LICENSE NO. 184-000993

REVISIONS	
NAME	DATE

ILLINOIS DEPARTMENT OF TRANSPORTATION
LANDSCAPING AND EROSION CONTROL PLAN
NAGLE AVENUE
DATE: DECEMBER 2004
DRAWN BY: ML, DR, FD
CHECKED BY: JMH, MDK

FILE: G:\2724\CIVIL\EXHIBIT\NAGLE\2724038.dgn