



F.A. RTE.	SECTION	COUNTY	TOTAL SHEETS	SHEET NO.
337	19R-1	LAKE	800	224
STA.		TO STA.		
FED. ROAD DIST. NO.		ILLINOIS FED. AID PROJECT		


#60997

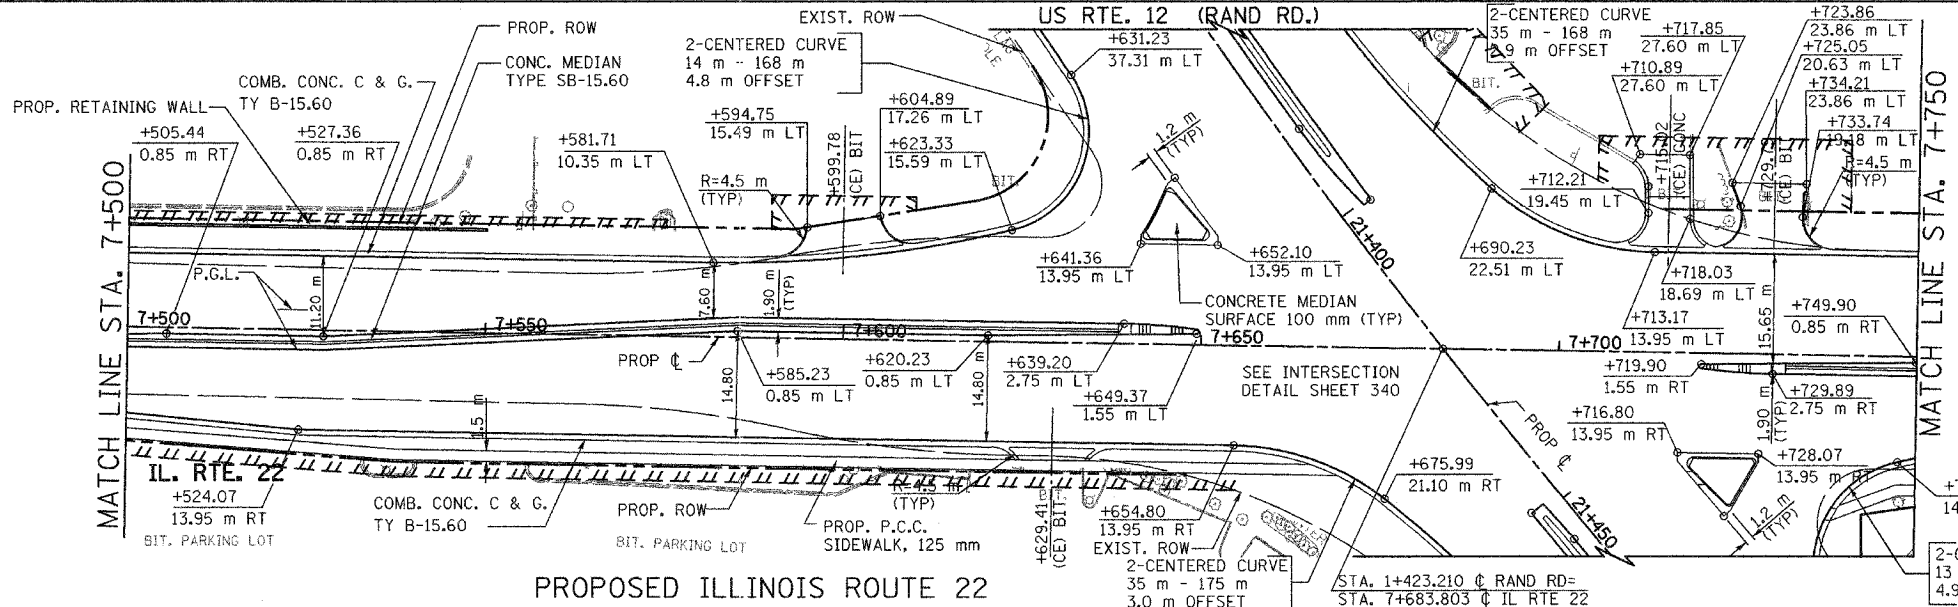

- LEGEND**
- PAVEMENT REMOVAL
 - DRIVEWAY, SIDEWALK & MEDIAN REMOVAL
 - BIT SURF REMOVAL
 - BIT SURF REM BUTT JT
 - C & G REM
 - 10" TREE REMOVAL

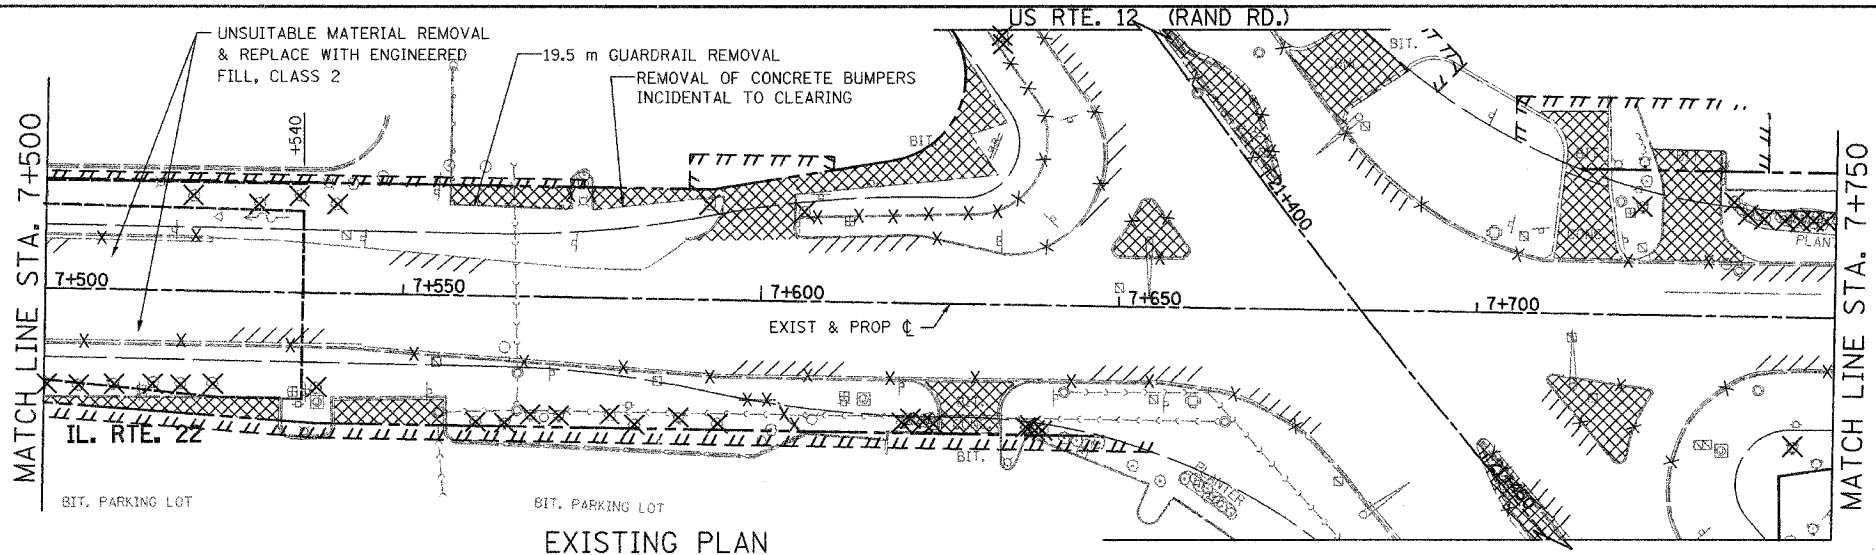

NOTE: ALL CURB & GUTTERS ON RTE. 22/US 12 CORNER ISLANDS PAID FOR AS B-15.60 C & G

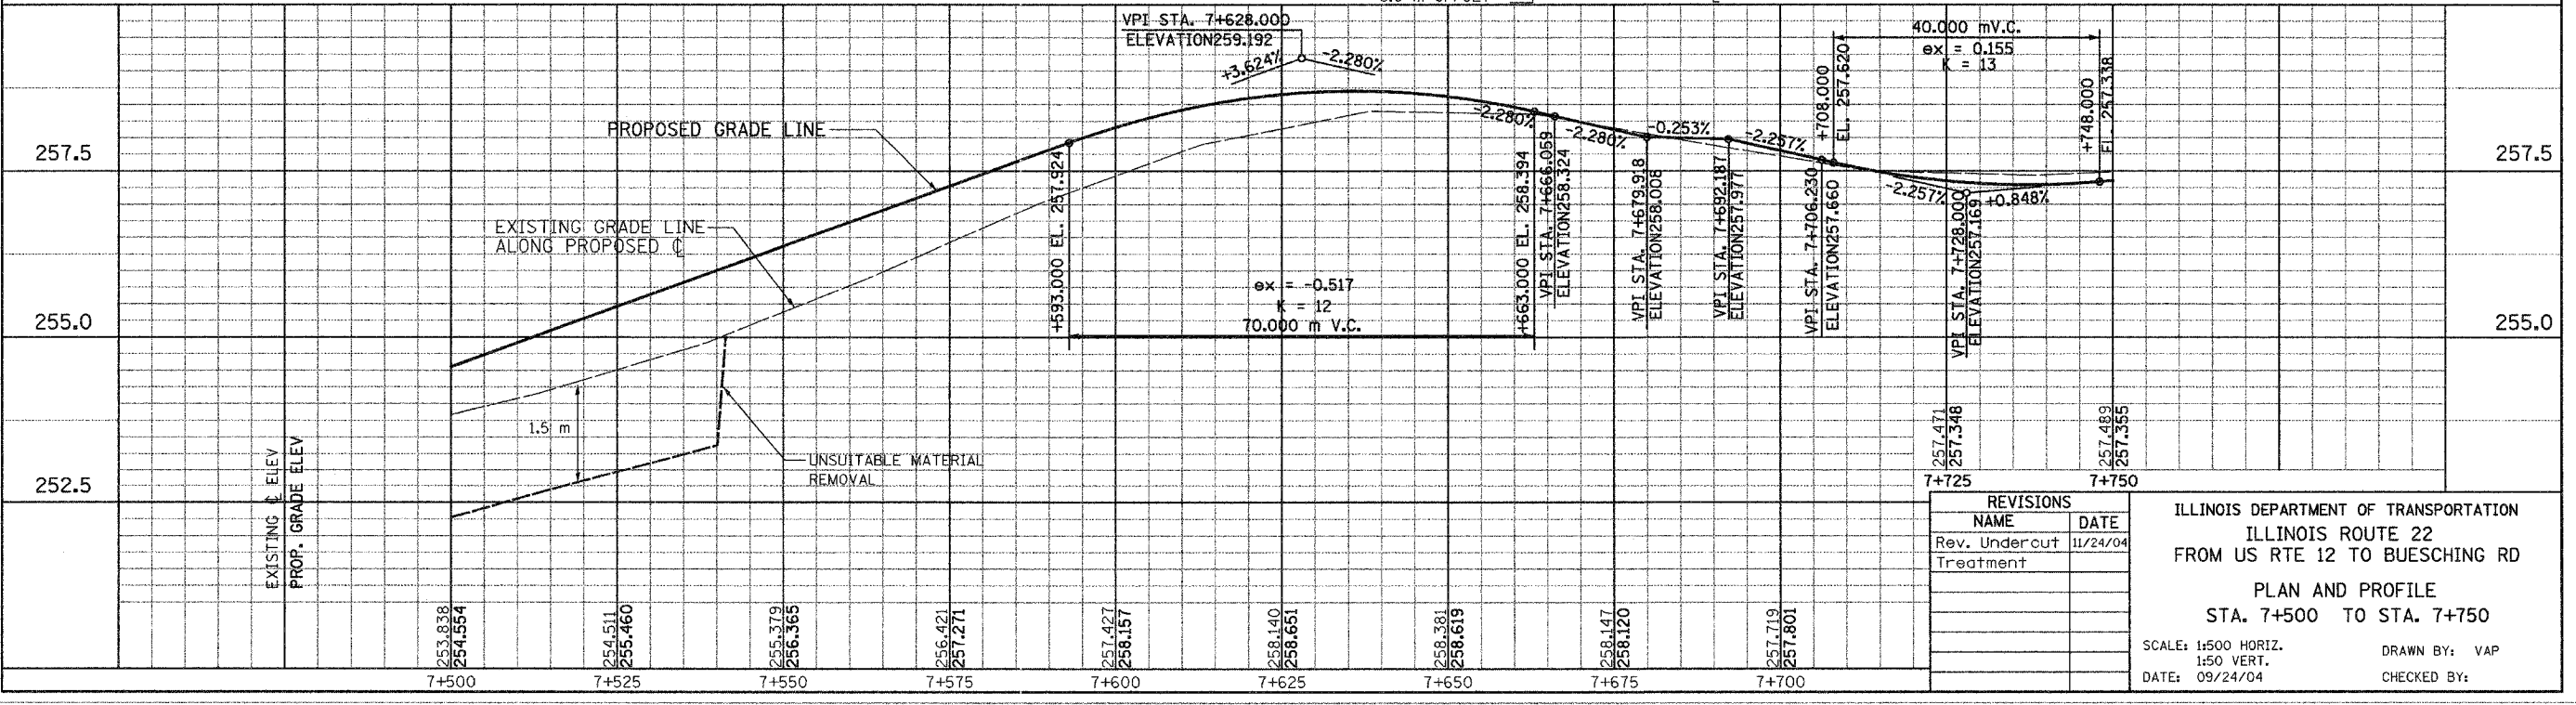

REVISIONS

NAME	DATE
Rev. Undercut Treatment	11/24/04

ILLINOIS DEPARTMENT OF TRANSPORTATION
 ILLINOIS ROUTE 22
 FROM US RTE 12 TO BUESCHING RD
 PLAN AND PROFILE
 STA. 7+500 TO STA. 7+750

SCALE: 1:500 HORIZ.
 1:50 VERT.
 DATE: 09/24/04

DRAWN BY: VAP
 CHECKED BY:

FINAL SURVEYED SURVEY PLOTTED NOTE BOOK TEMPLATE AREAS CHECKED

NO.	DATE	BY

ORIGINAL SURVEYED SURVEY PLOTTED NOTE BOOK TEMPLATE AREAS CHECKED

NO.	DATE	BY