
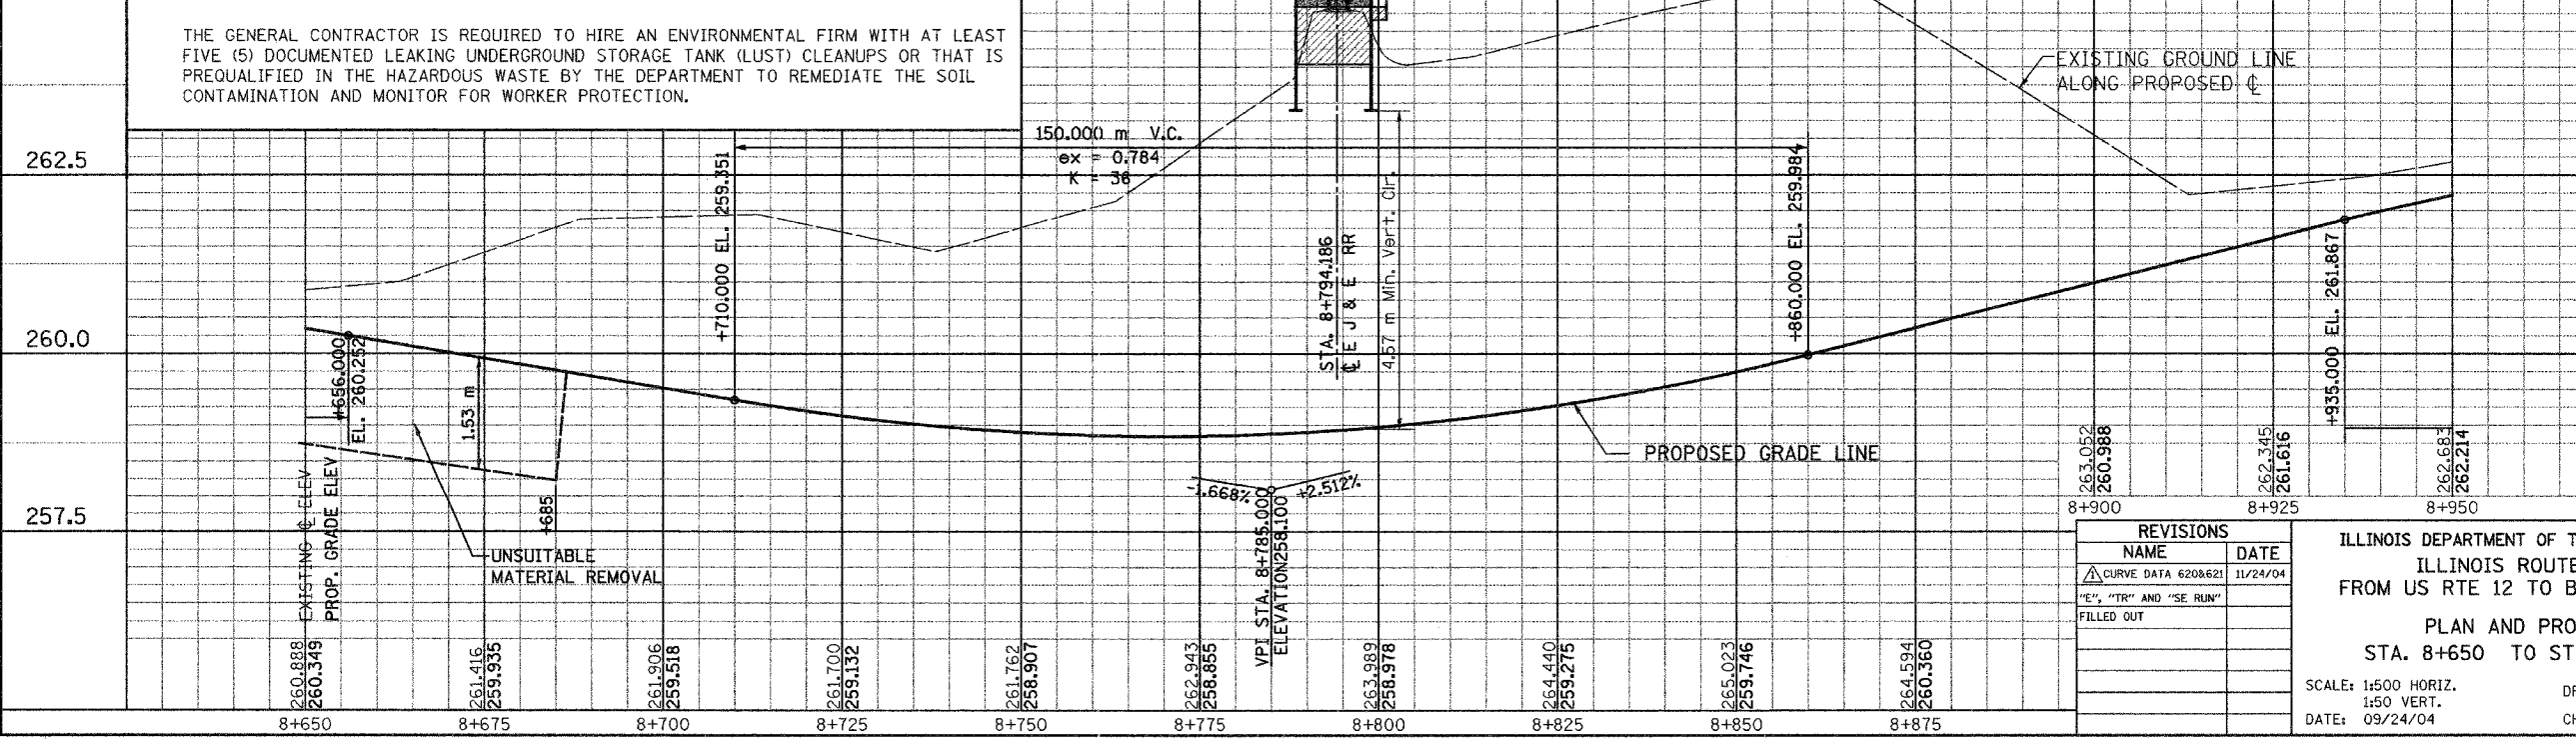
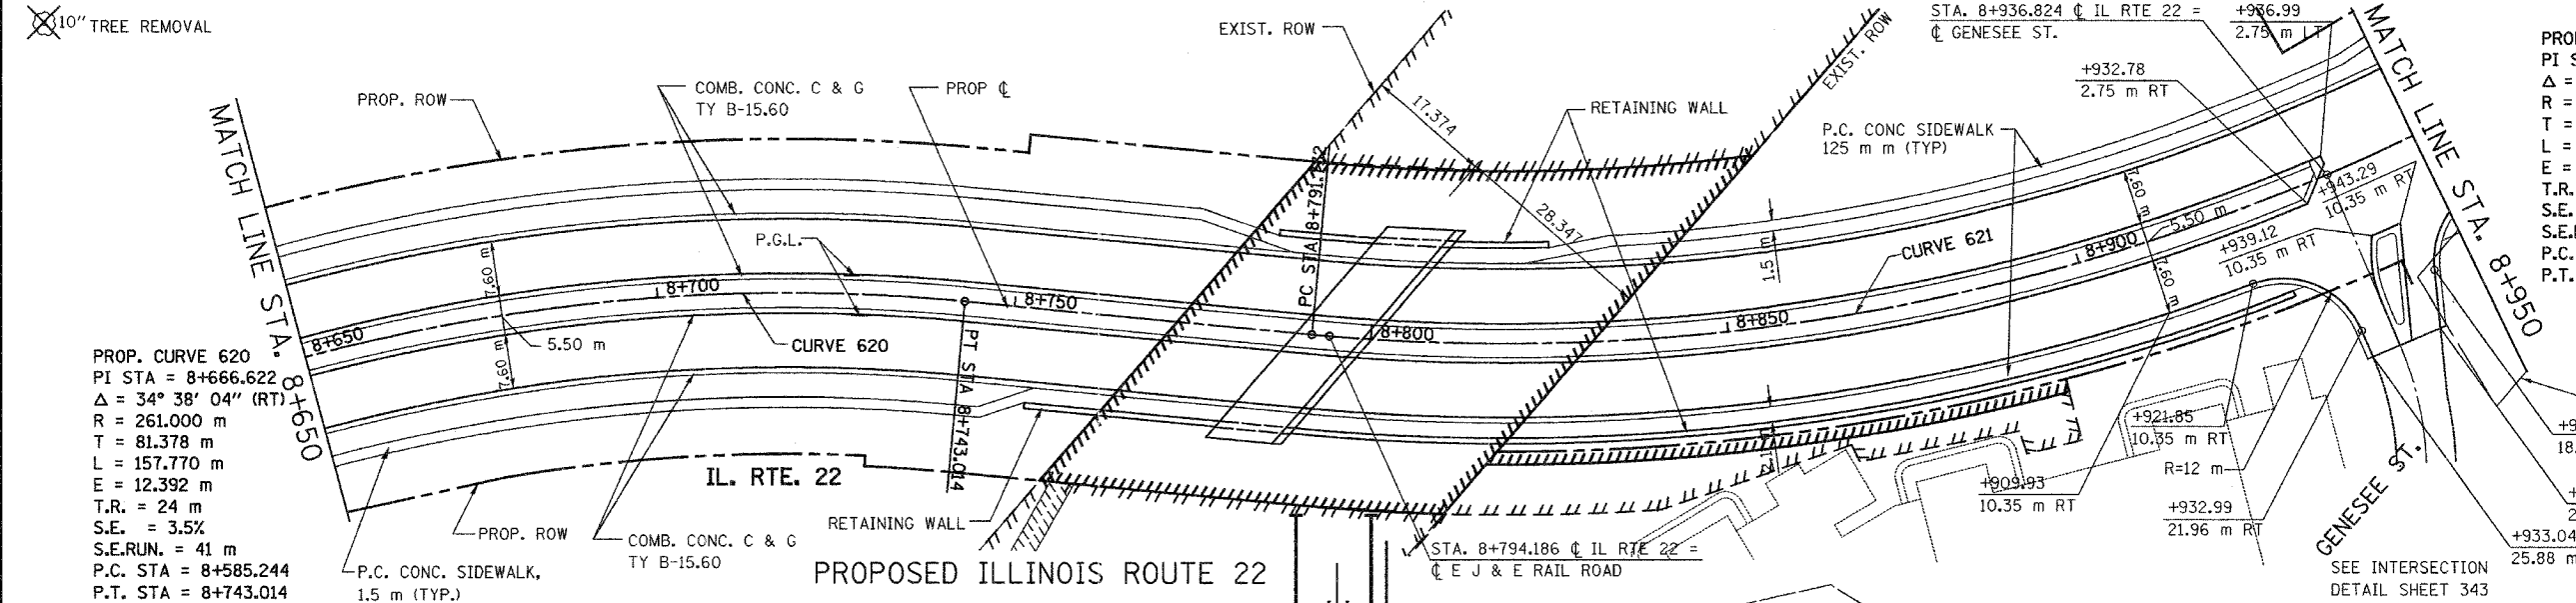


F.A. RTE.	SECTION	COUNTY	TOTAL SHEETS	SHEET NO.
337	19R-1	LAKE	800	228
STA.		TO STA.		
FED. ROAD DIST. NO.		ILLINOIS FED. AID PROJECT		

#60997

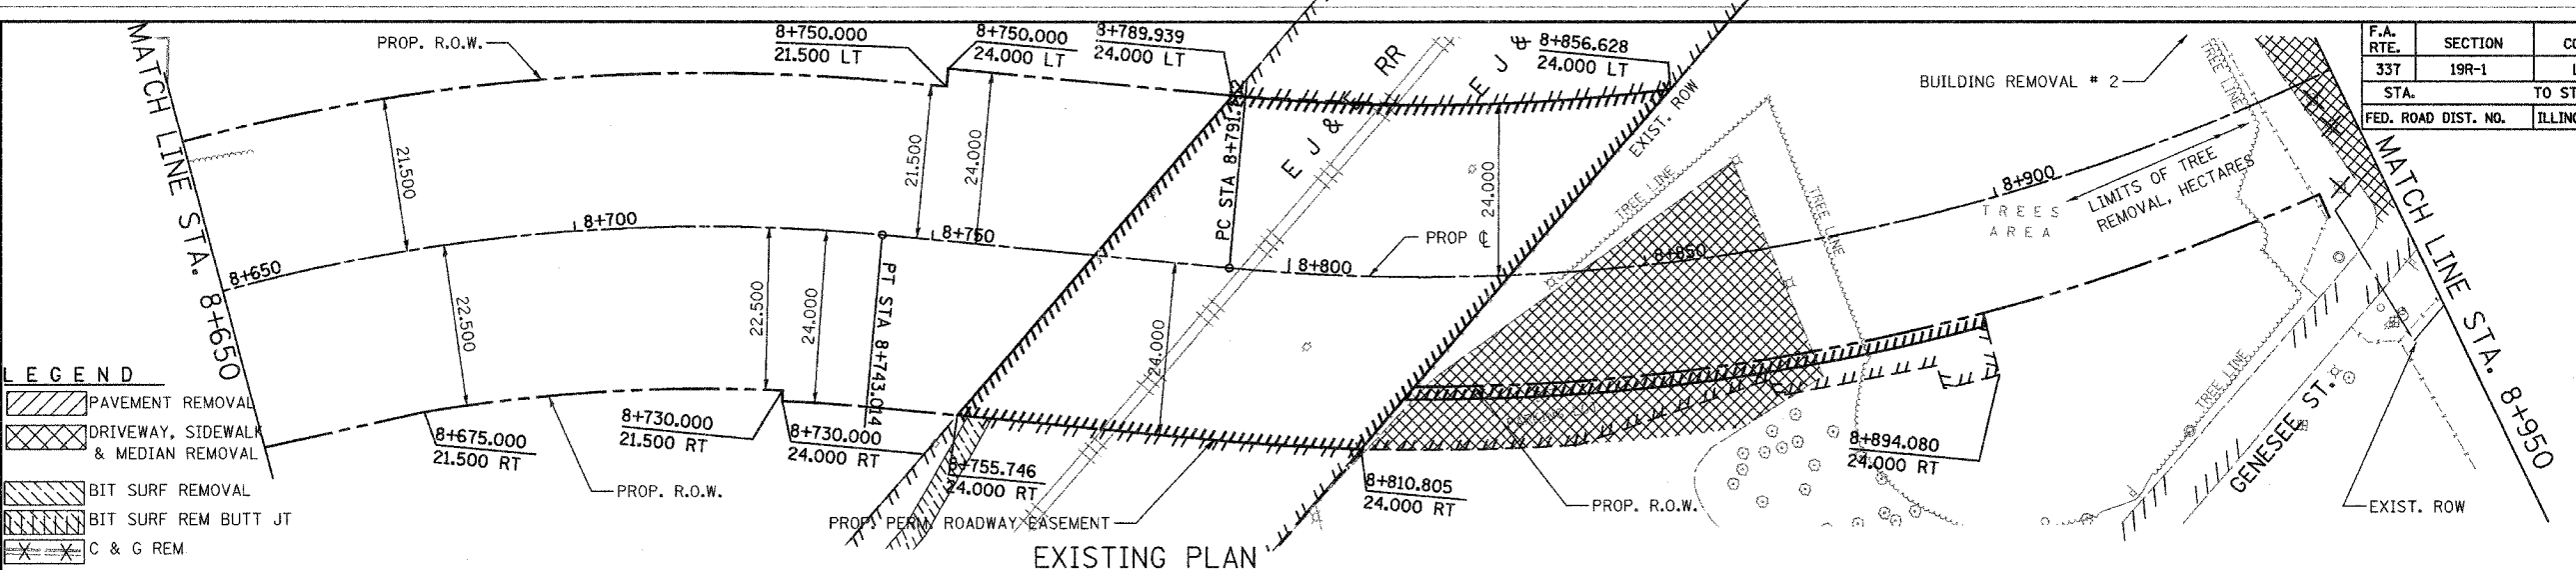

REVISIONS	
NAME	DATE
△ CURVE DATA 620&621	11/24/04
"E", "TR" AND "SE RUN"	
FILLED OUT	

ILLINOIS DEPARTMENT OF TRANSPORTATION  
 ILLINOIS ROUTE 22  
 FROM US RTE 12 TO BUESCHING RD  
 PLAN AND PROFILE  
 STA. 8+650 TO STA. 8+950

SCALE: 1:500 HORIZ.  
 1:50 VERT.  
 DATE: 09/24/04

DRAWN BY:  
 CHECKED BY:

BY	DATE
FINAL SURVEYED	
SURVEY PLOTTED	
NOTE BOOK TEMPLATE	
AREAS CHECKED	
NO.	

BY	DATE
ORIGINAL SURVEYED	
SURVEY PLOTTED	
NOTE BOOK TEMPLATE	
AREAS CHECKED	
NO.	