



F.A. RTE.	SECTION	COUNTY	TOTAL SHEETS	SHEET NO.
337	19R-1	LAKE	800	237
STA.	TO STA.			
FED. ROAD DIST. NO.	ILLINOIS	FED. AID PROJECT		
		60997		

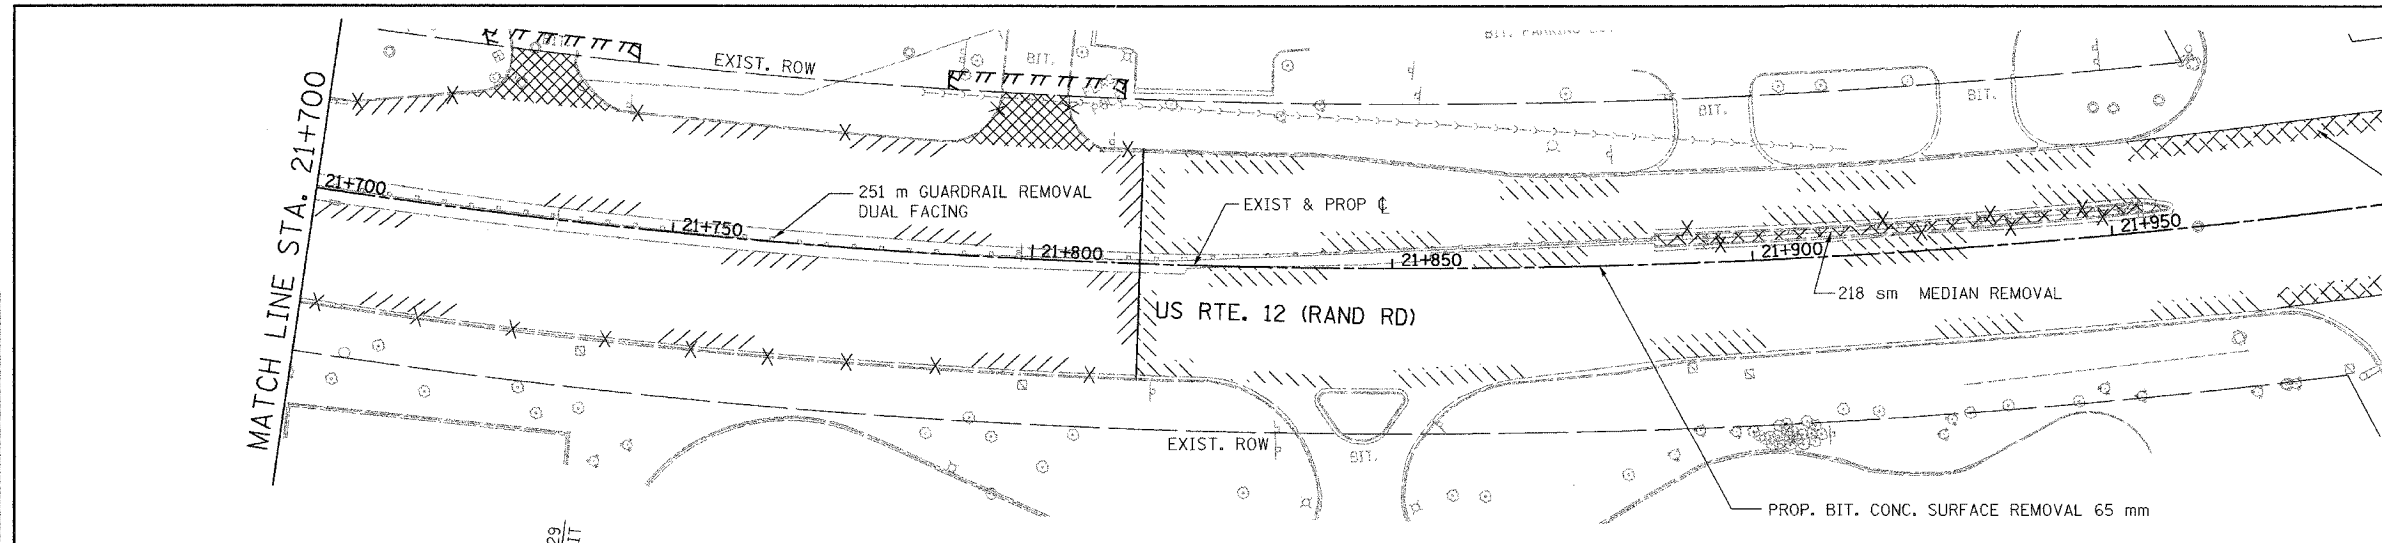

LEGEND

- PAVEMENT REMOVAL
- DRIVEWAY, SIDEWALK & MEDIAN REMOVAL
- BIT SURF REMOVAL
- BIT SURF REM BUTT JT
- C & G REM
- 10" TREE REMOVAL

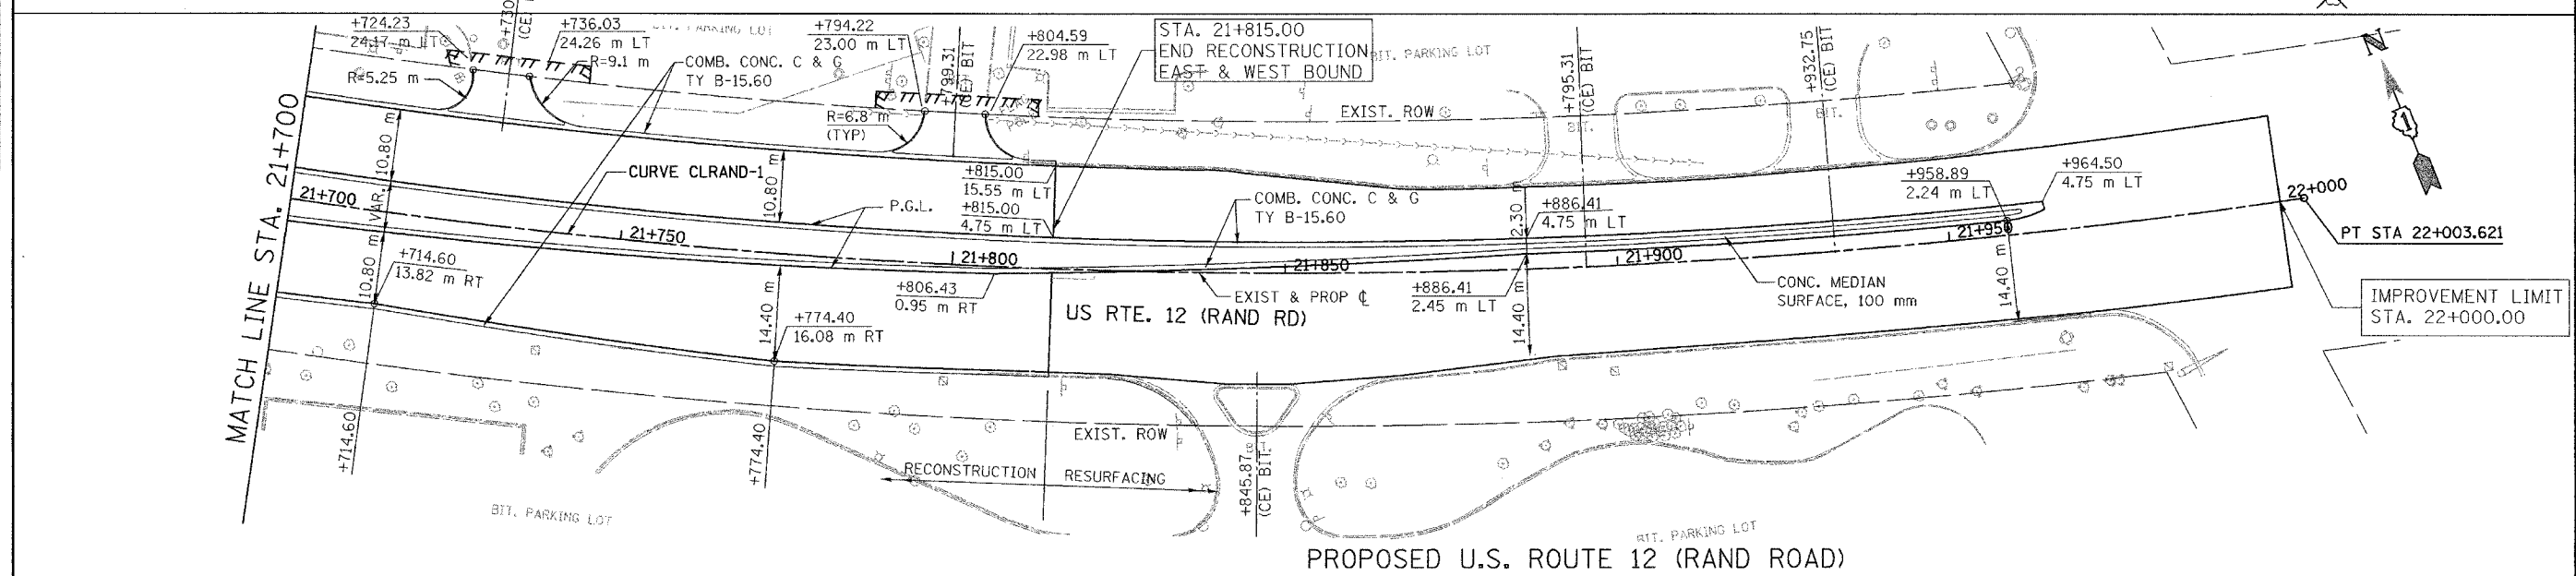


PROPOSED U.S. ROUTE 12 (RAND ROAD)

FINAL SURVEY PLOTTED
NOTE BOOK TEMPLATE NO. AREAS CHECKED

BY: _____ DATE: _____

ORIGINAL SURVEY PLOTTED
NOTE BOOK TEMPLATE NO. AREAS CHECKED

BY: _____ DATE: _____

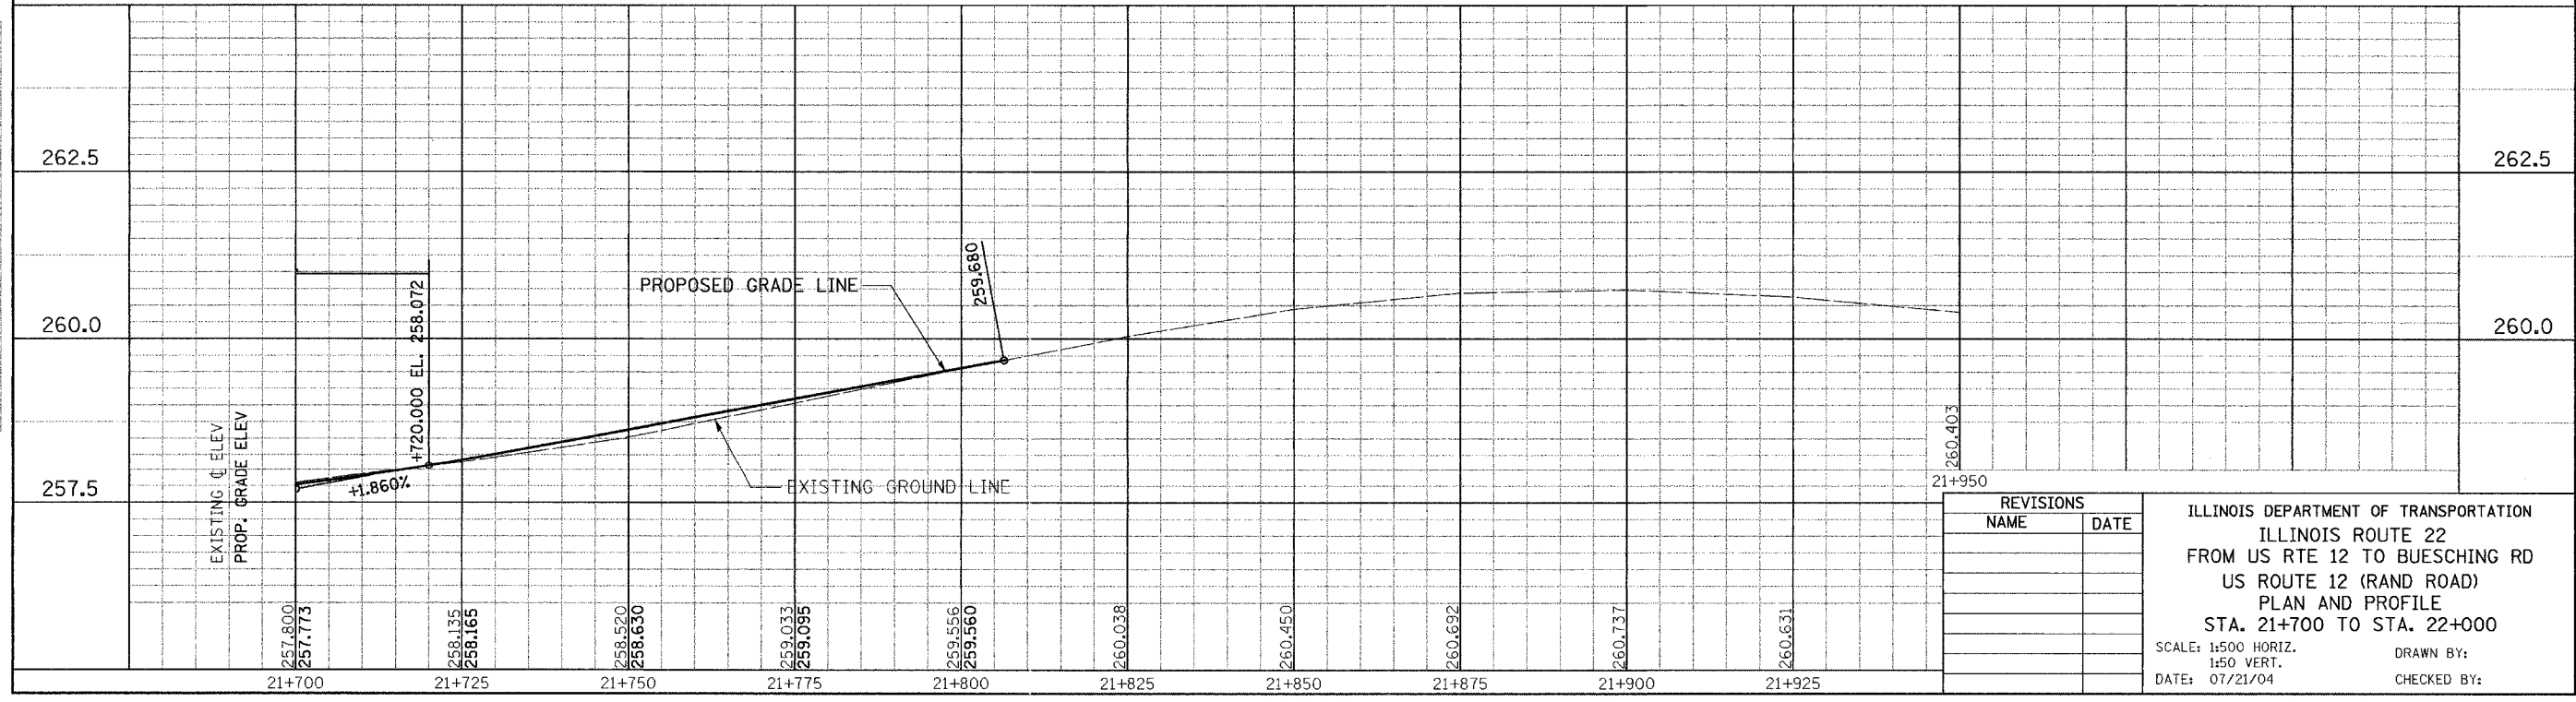

REVISIONS	
NAME	DATE

ILLINOIS DEPARTMENT OF TRANSPORTATION
ILLINOIS ROUTE 22
FROM US RTE 12 TO BUESCHING RD
US ROUTE 12 (RAND ROAD)
PLAN AND PROFILE
STA. 21+700 TO STA. 22+000

SCALE: 1:500 HORIZ.
1:50 VERT.
DATE: 07/21/04

DRAWN BY: _____
CHECKED BY: _____