

F.A. RTE.	SECTION	COUNTY	TOTAL SHEETS	SHEET NO.
337	19R-1	LAKE	800	238
STA.		TO STA.		
FED. ROAD DIST. NO.		ILLINOIS FED. AID PROJECT		



60997

- LEGEND**
- PAVEMENT REMOVAL
  - DRIVEWAY, SIDEWALK & MEDIAN REMOVAL
  - BIT SURF REMOVAL
  - BIT SURF REM BUTT JT
  - C & G REM
  - 10' TREE REMOVAL



DATE	BY
DATE	BY
DATE	BY
DATE	BY
DATE	BY

DATE	BY
DATE	BY
DATE	BY
DATE	BY
DATE	BY

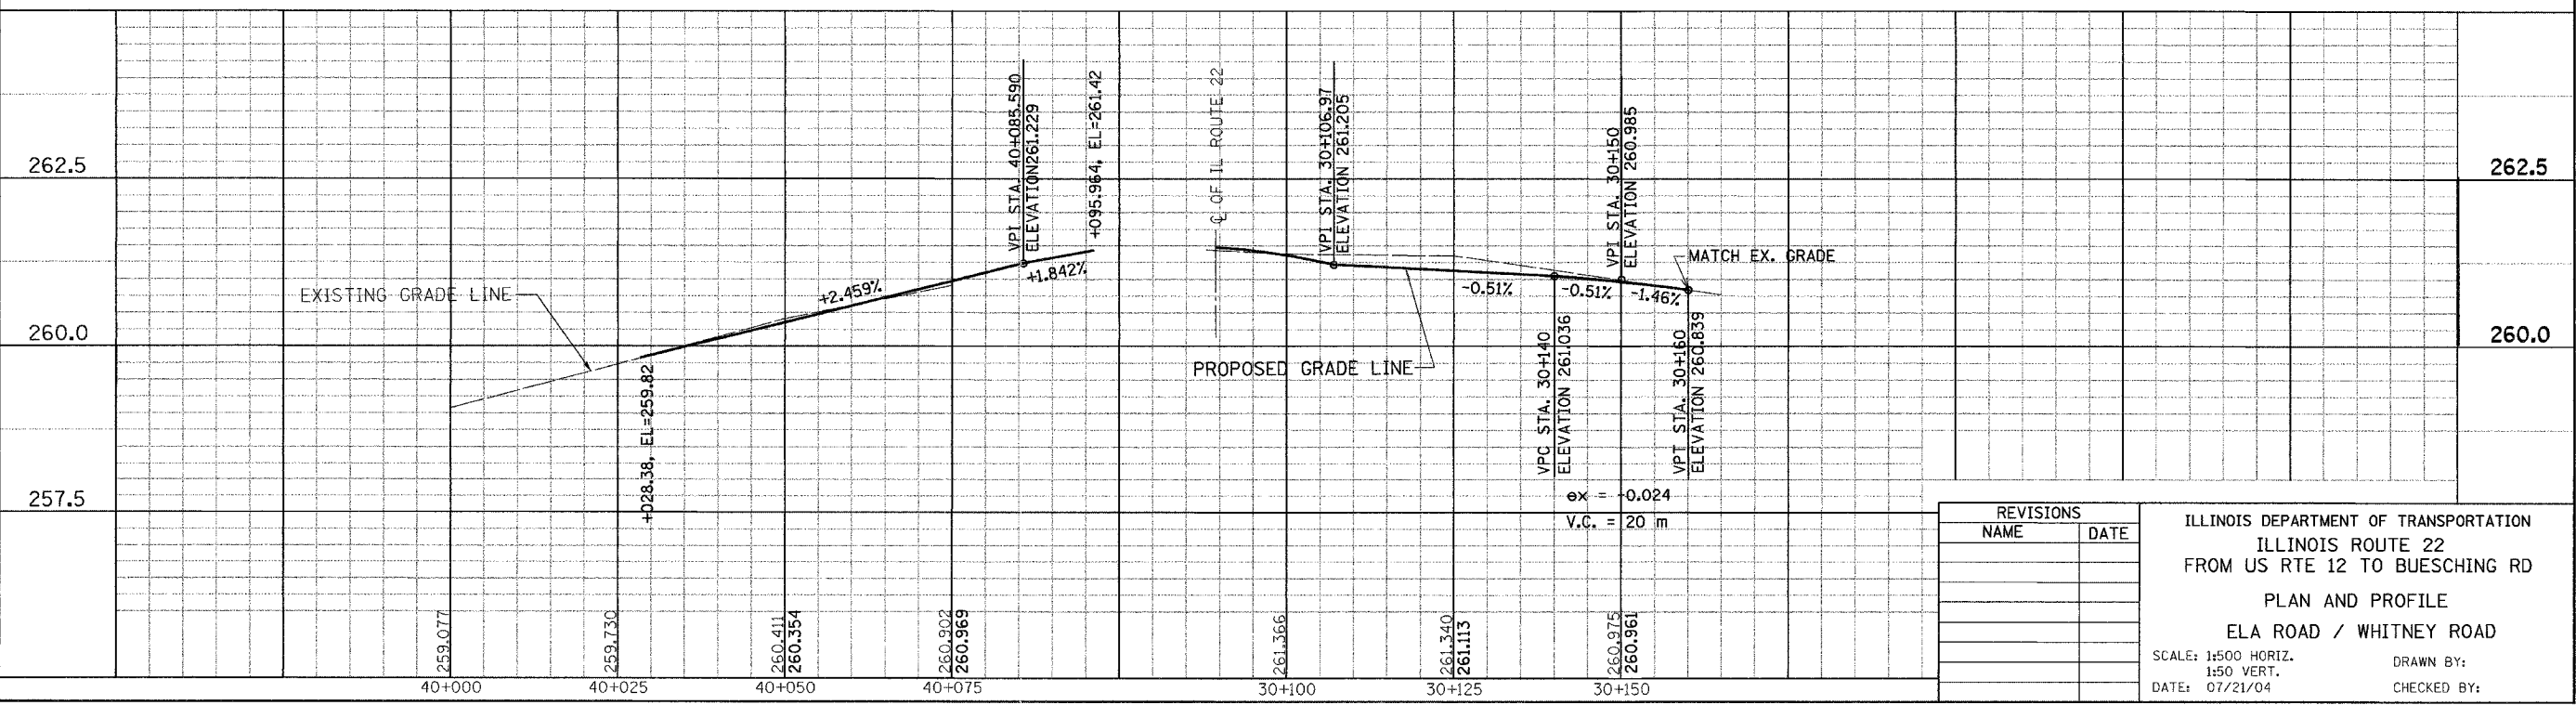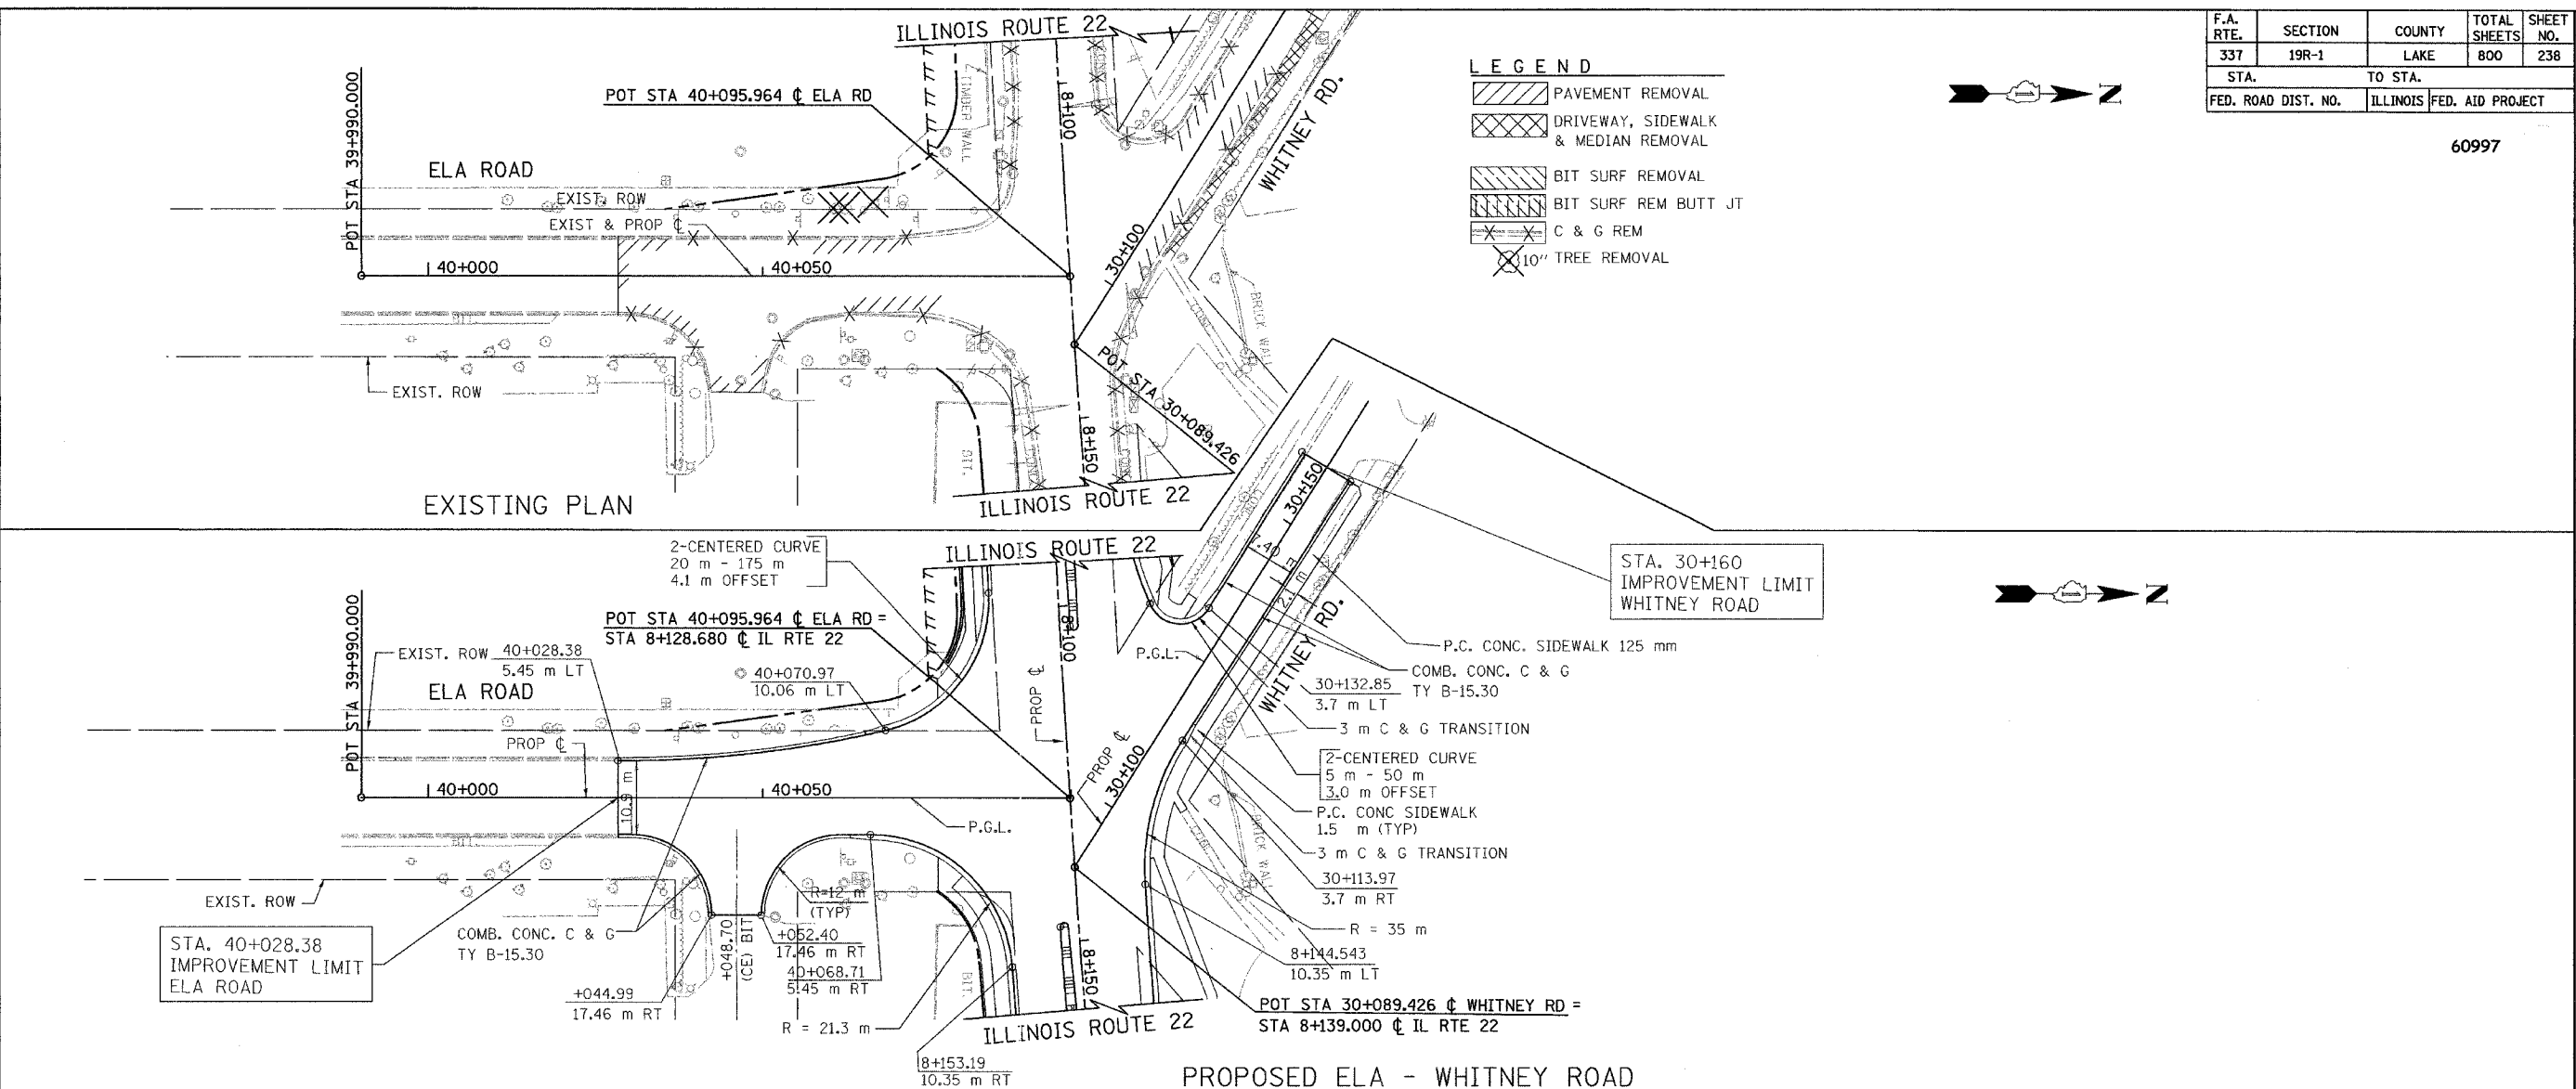

REVISIONS	
NAME	DATE

ILLINOIS DEPARTMENT OF TRANSPORTATION  
 ILLINOIS ROUTE 22  
 FROM US RTE 12 TO BUESCHING RD  
 PLAN AND PROFILE  
 ELA ROAD / WHITNEY ROAD

SCALE: 1:500 HORIZ.  
 1:50 VERT.  
 DATE: 07/21/04

DRAWN BY:  
 CHECKED BY: