
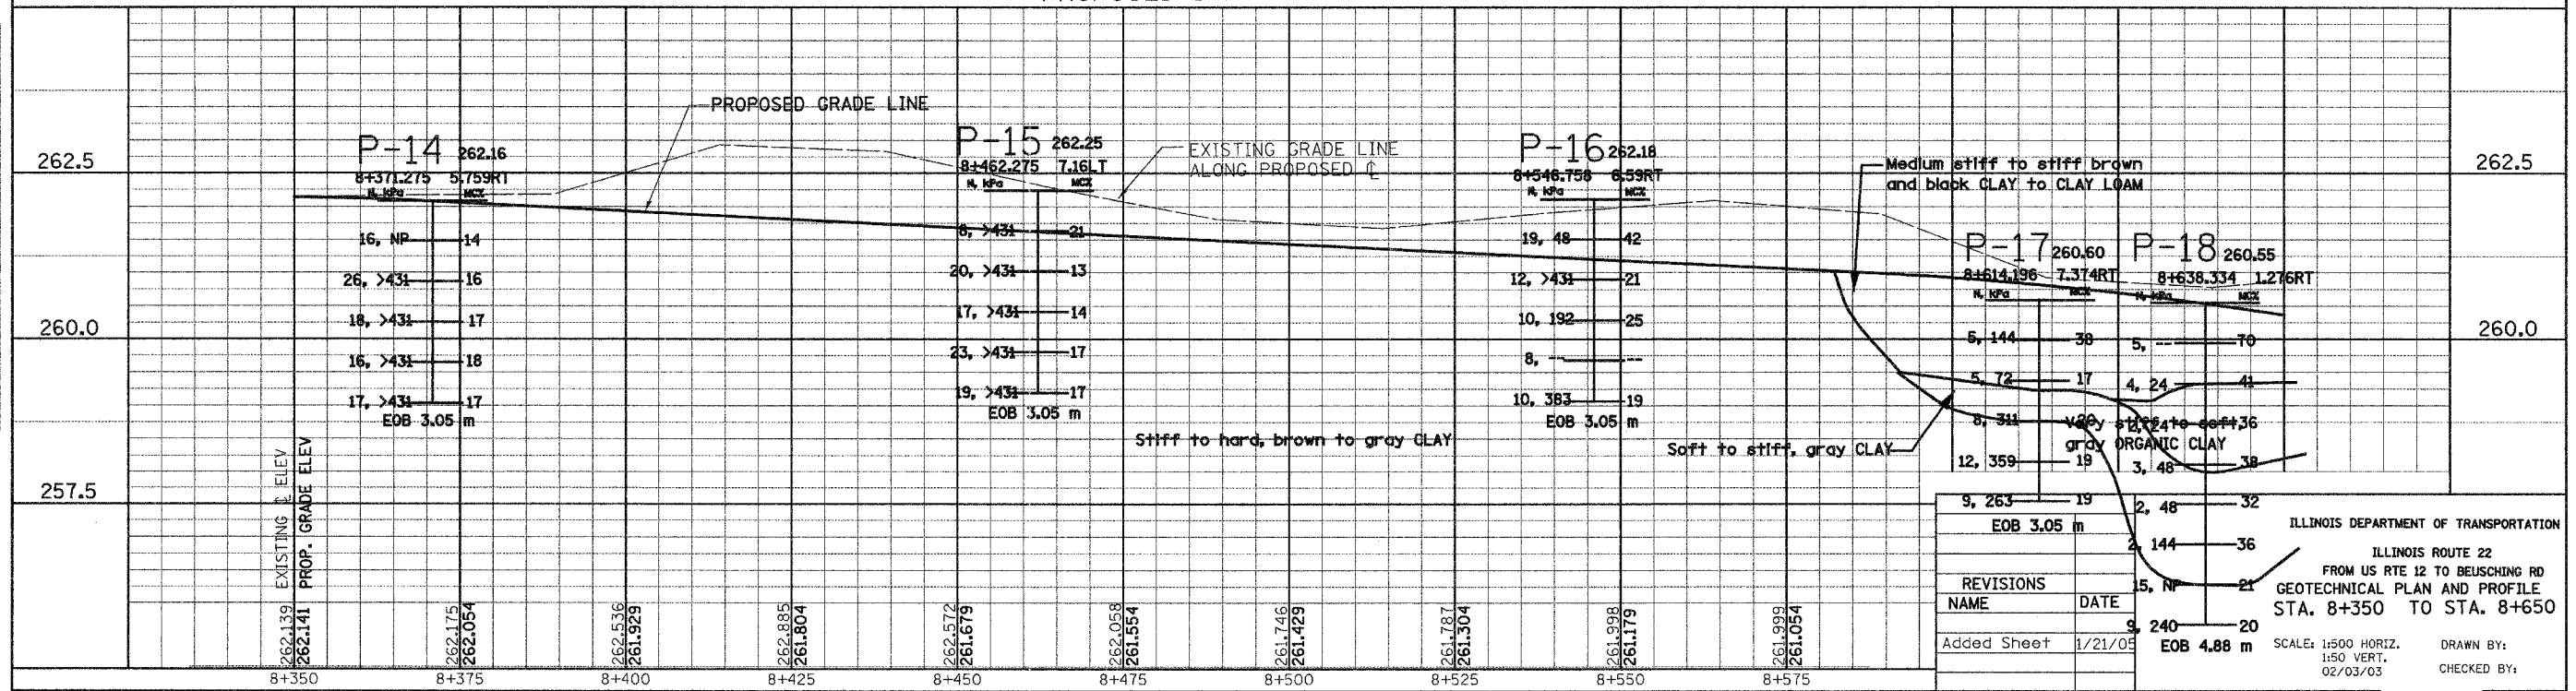
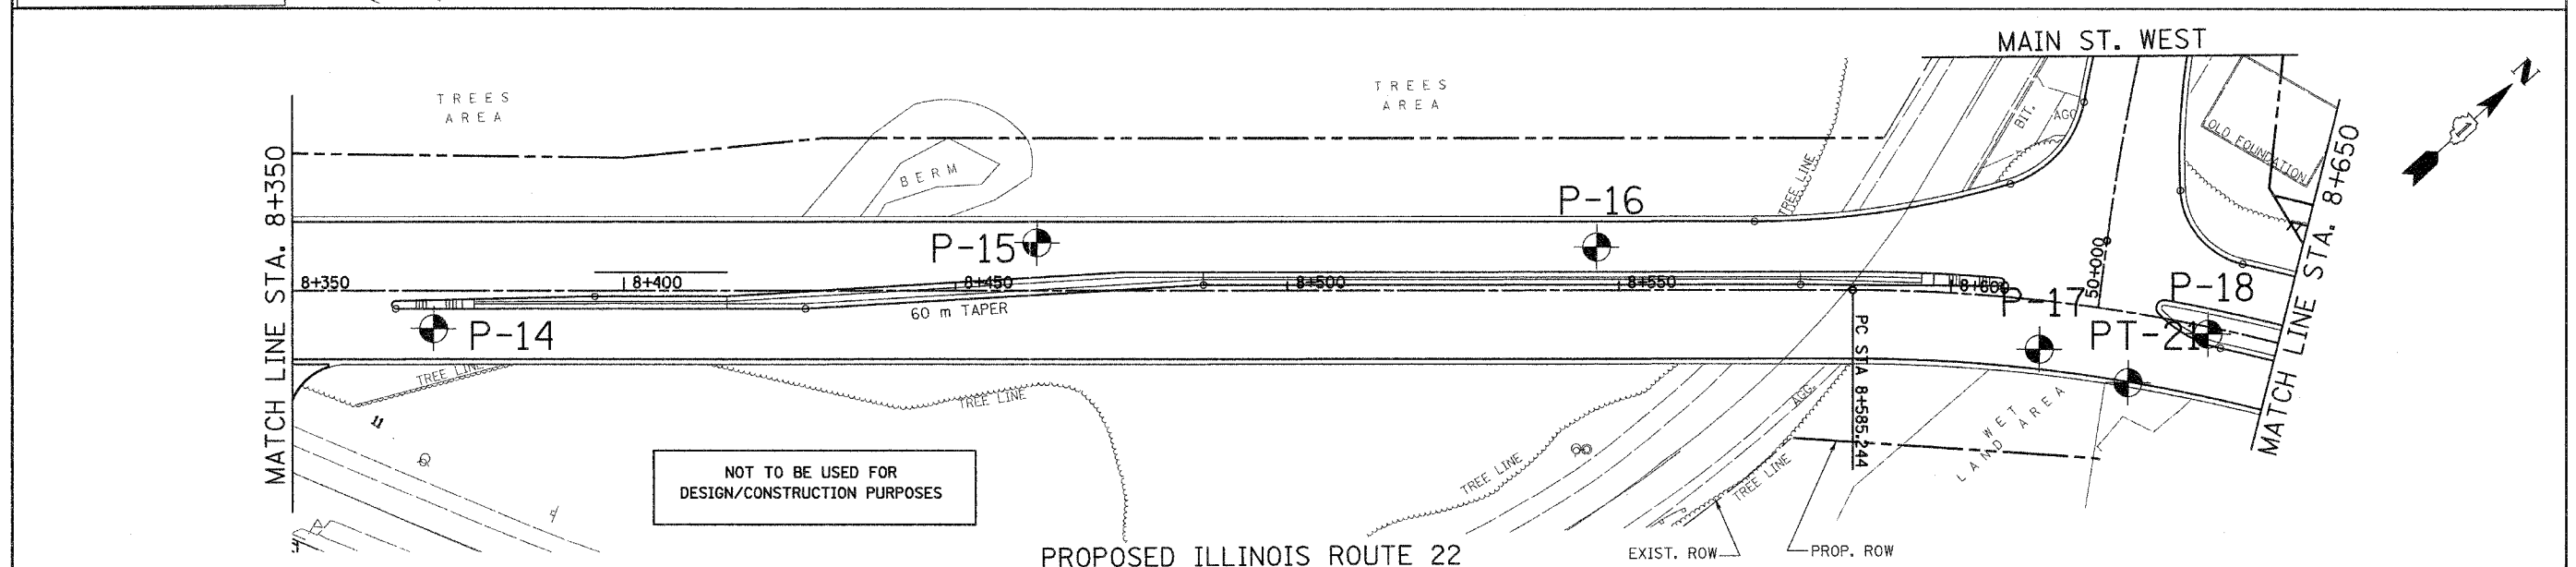


| | | | | |
|---------------------|---------------------------|--------|---------------------------|-----------|
| F.A. RTE. | SECTION | COUNTY | TOTAL SHEETS | SHEET NO. |
| 337 | 19R-1 | LAKE | 800 | 246H |
| STA. | TO STA. | | ILLINOIS FED. AID PROJECT | |
| FED. ROAD DIST. NO. | ILLINOIS FED. AID PROJECT | | CONTRACT NO. 60997 | |

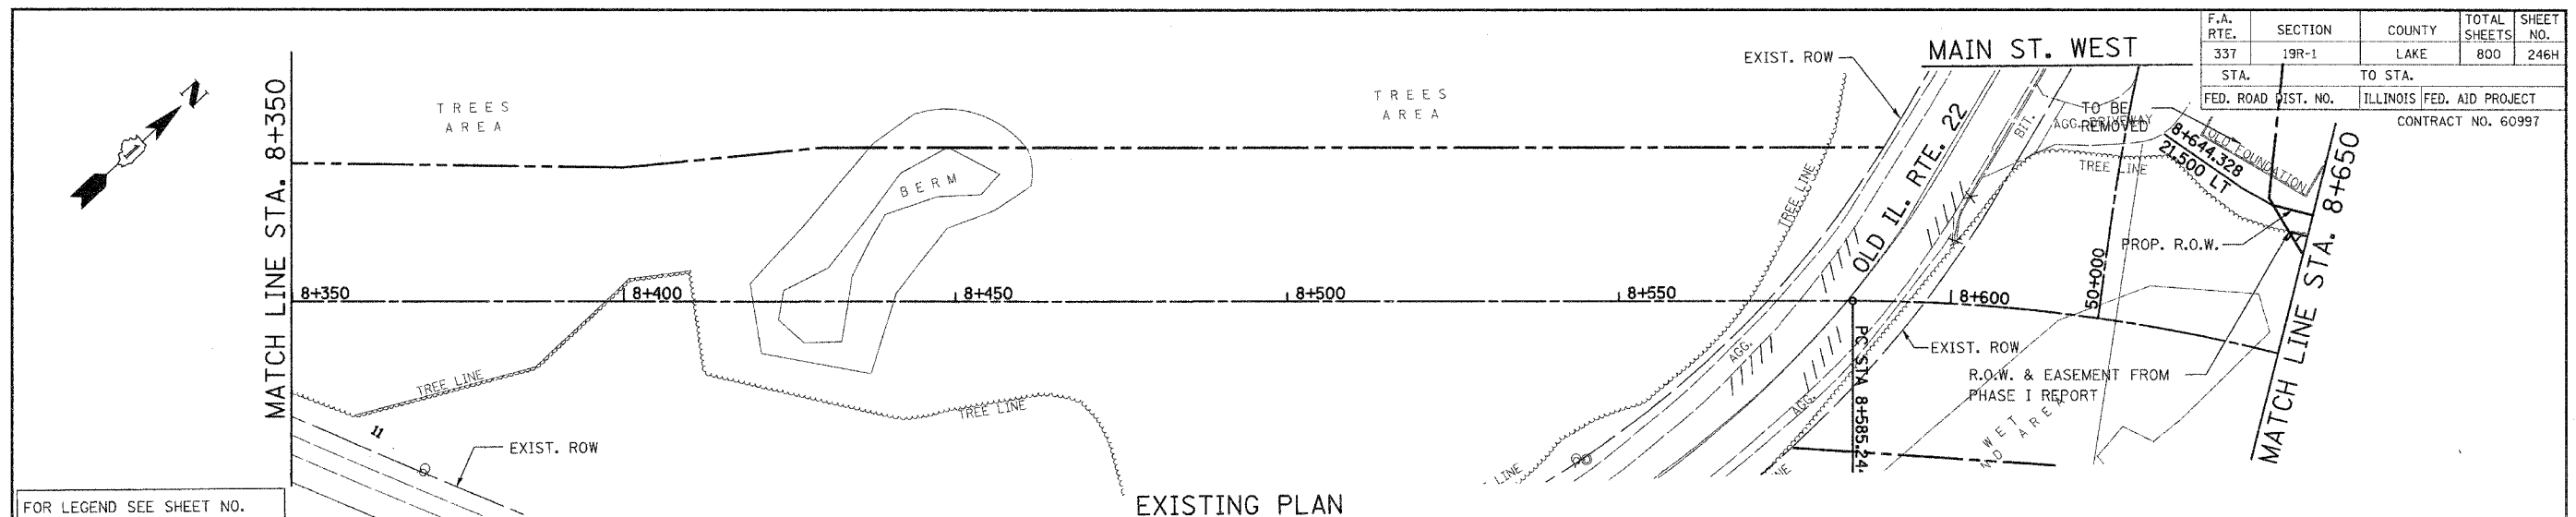

| | |
|----------------------------------|------|
| FINAL SURVEY PLOTTED | DATE |
| NOTE BOOK TEMPLATE AREAS CHECKED | BY |
| NO. | |

| | |
|----------------------------------|------|
| ORIGINAL SURVEY PLOTTED | DATE |
| NOTE BOOK TEMPLATE AREAS CHECKED | BY |
| NO. | |

ILLINOIS DEPARTMENT OF TRANSPORTATION
 ILLINOIS ROUTE 22
 FROM US RTE 12 TO BEUSCHING RD
 GEOTECHNICAL PLAN AND PROFILE
 STA. 8+350 TO STA. 8+650

REVISIONS

| NAME | DATE |
|-------------|---------|
| Added Sheet | 1/21/05 |

SCALE: 1:500 HORIZ.
 1:50 VERT.
 02/03/05

DRAWN BY:
 CHECKED BY: