

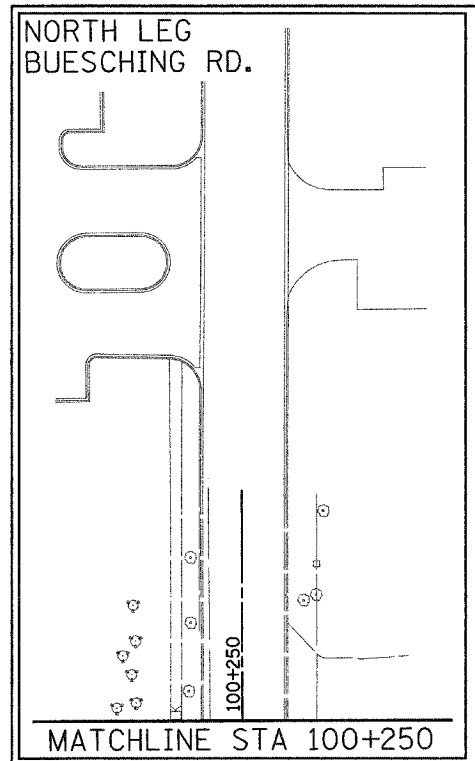
 


F.A. RTE.	SECTION	COUNTY	TOTAL SHEETS	SHEET NO.
337	19R-1	LAKE	800	437
STA. 9+900		TO STA. 10+200		
FED. ROAD DIST. NO.	ILLINOIS	FED. AID PROJECT		

60997

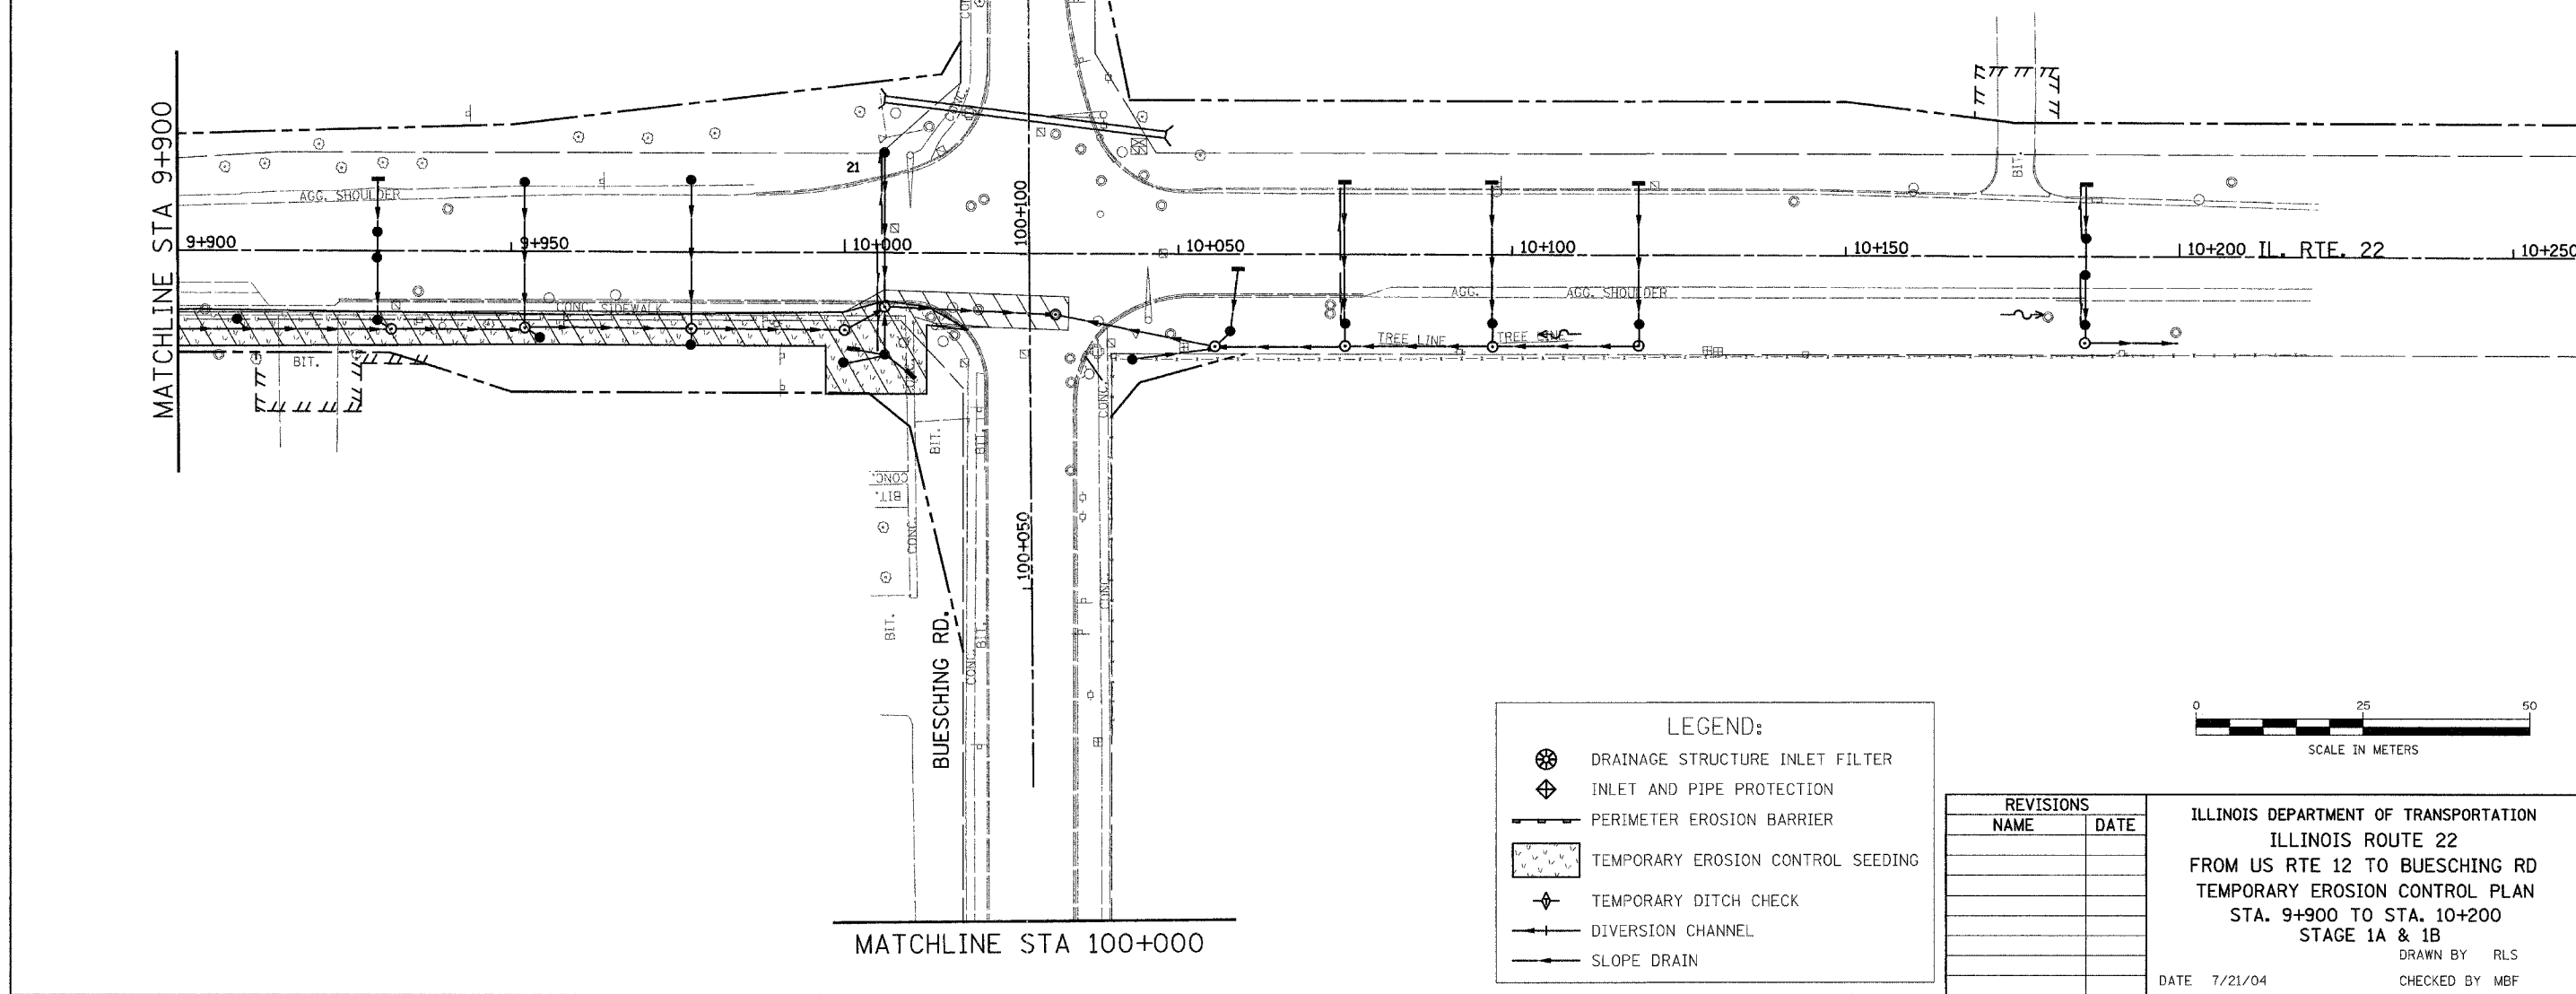

MATCHLINE STA 100+250

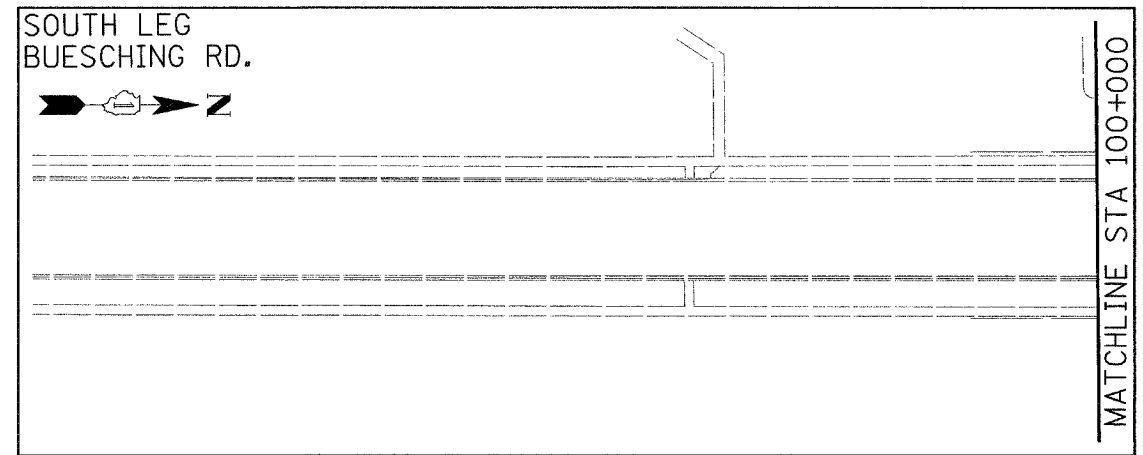


MATCHLINE STA 9+900

MATCHLINE STA 100+000

LEGEND:

- DRAINAGE STRUCTURE INLET FILTER
- INLET AND PIPE PROTECTION
- PERIMETER EROSION BARRIER
- TEMPORARY EROSION CONTROL SEEDING
- TEMPORARY DITCH CHECK
- DIVERSION CHANNEL
- SLOPE DRAIN

 

REVISIONS	
NAME	DATE

ILLINOIS DEPARTMENT OF TRANSPORTATION
 ILLINOIS ROUTE 22
 FROM US RTE 12 TO BUESCHING RD
 TEMPORARY EROSION CONTROL PLAN
 STA. 9+900 TO STA. 10+200
 STAGE 1A & 1B
 DRAWN BY RLS
 CHECKED BY MBF
 DATE 7/21/04