
 


F.A. RTE.	SECTION	COUNTY	TOTAL SHEETS	SHEET NO.
337	19R-1	LAKE	800	440
STA. 7+450		TO STA. 7+600		
FED. ROAD DIST. NO.		ILLINOIS	FED. AID PROJECT	

60997

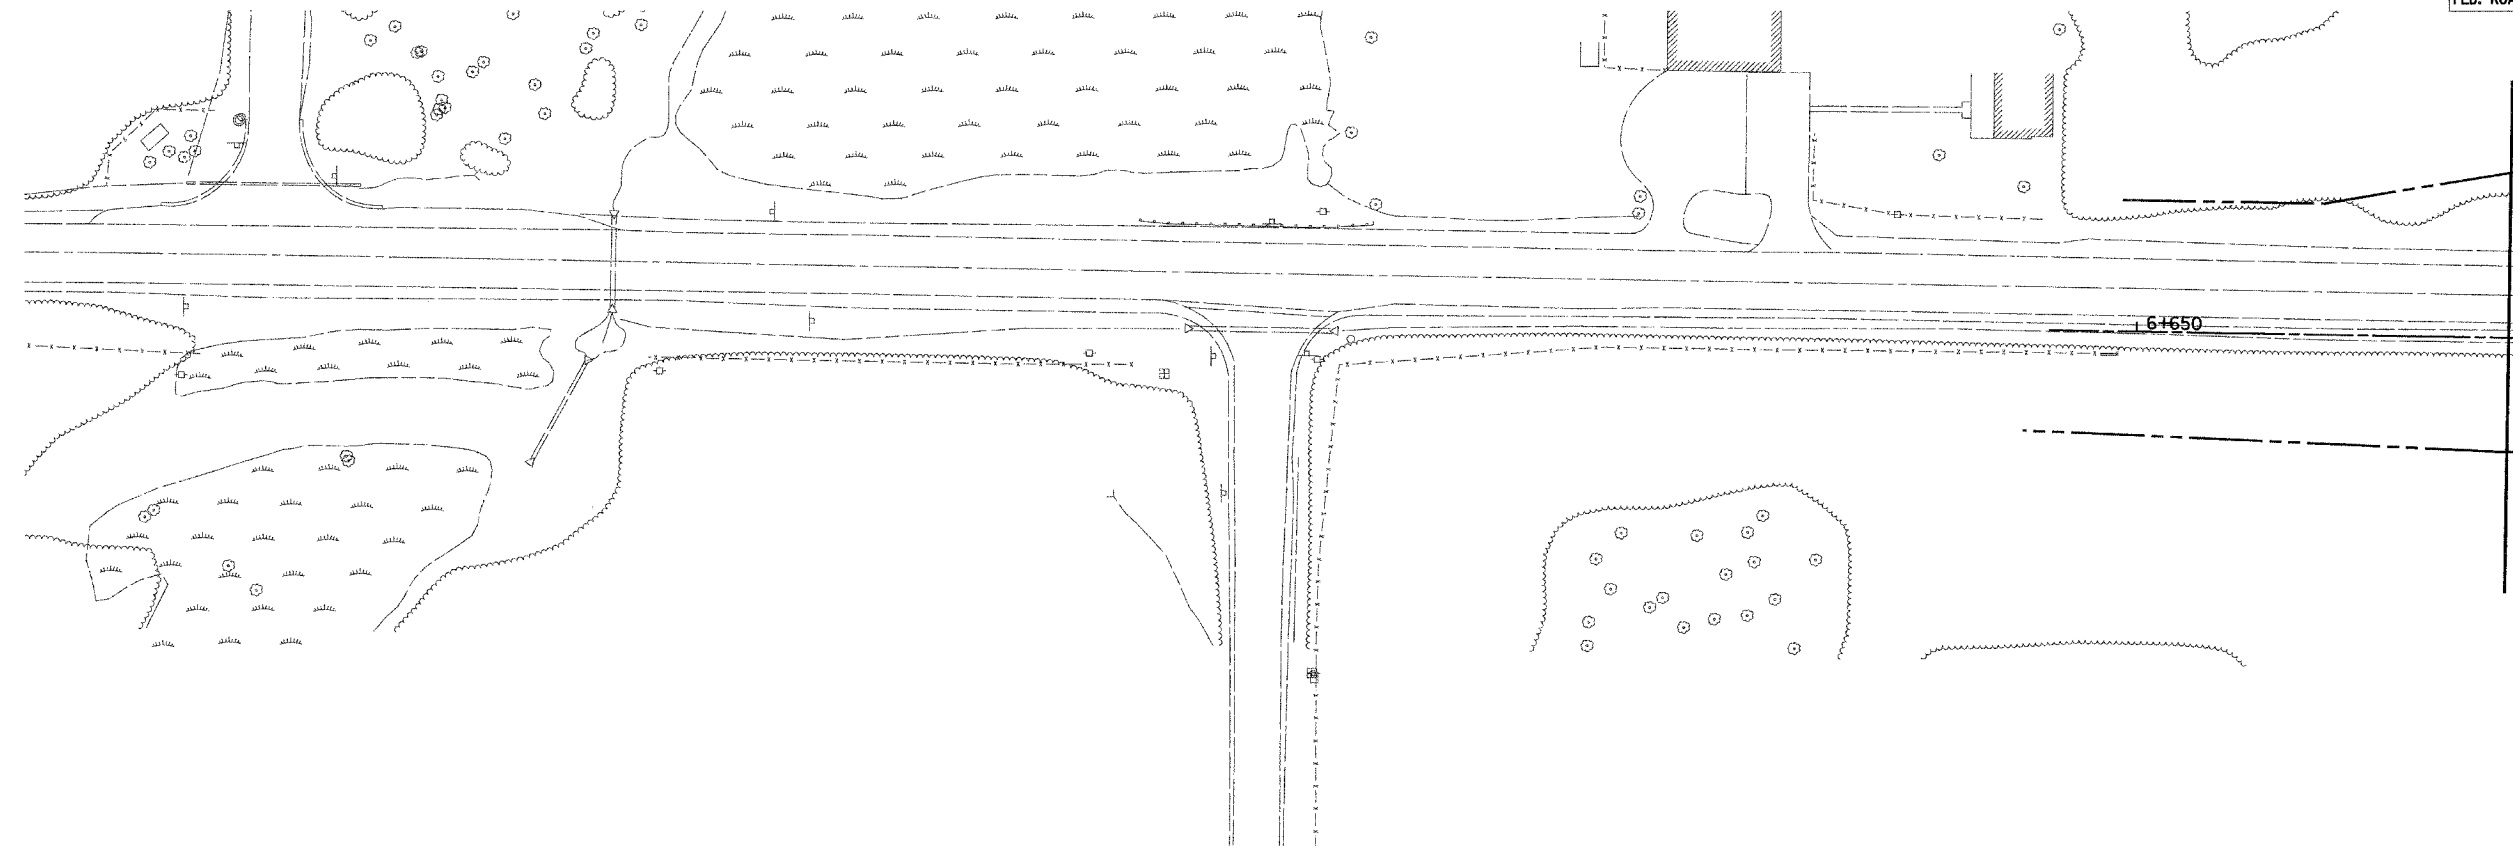

LEGEND:

	DRAINAGE STRUCTURE INLET FILTER
	INLET AND PIPE PROTECTION
	PERIMETER EROSION BARRIER
	TEMPORARY EROSION CONTROL SEEDING
	TEMPORARY DITCH CHECK
	DIVERSION CHANNEL
	SLOPE DRAIN

REVISIONS	
NAME	DATE

ILLINOIS DEPARTMENT OF TRANSPORTATION  
 ILLINOIS ROUTE 22  
 FROM US RTE 12 TO BUESCHING RD  
 TEMPORARY EROSION CONTROL PLAN  
 STA. 6+638 TO STA. 7+000  
 STAGE 2A & 2B

DATE 7/21/04

DRAWN BY RLS  
 CHECKED BY MBF