


F.A. RTE.	SECTION	COUNTY	TOTAL SHEETS	SHEET NO.
337	19R-1	LAKE	800	455
STA.		TO STA.		
FED. ROAD DIST. NO.		ILLINOIS FED. AID PROJECT		

#60997

 


STAGE 3B WEST OVERALL

**CONSTRUCTION:**

1. CONTINUE CONSTRUCTION ON U.S. RTE. 12 AS SHOWN IN STAGE 3A.
2. CONSTRUCT CONCRETE W.B. THROUGH AND RIGHT TURN LANES ON IL RTE. 22 AS SHOWN IN MOT PLANS.
3. CONSTRUCT CONCRETE W.B. THROUGH, LEFT AND RIGHT TURN LANES ON IL RTE. 22 AS SHOWN IN MOT PLANS.
4. CONSTRUCT MEDIAN EDGE CURB AND GUTTER ON IL RTE. 22 AS SHOWN IN MOT PLANS.
5. CONSTRUCT WHITNEY RD. INTERSECTION IMPROVEMENTS.
7. CONSTRUCT COMMERCIAL ENTRANCE AFTER IMPROVEMENTS TO 8.
8. CONSTRUCT WEST HALF OF ENTRANCE. EAST HALF CAN BE CONSTRUCTED WHEN WEST HALF HAS BEEN COMPLETED.
9. CONSTRUCT TEMPORARY TWO LANE DETOUR BETWEEN PROPOSED CONCRETE W.B. LANES ON IL RTE. 22 STA. 8+500 AND OLD RTE. 22 EXISTING PAVEMENT. AS SHOWN IN MOT PLANS.

**CONSTRUCTION STABILIZATION PRACTICES:**

- A. PROVIDE TEMPORARY DITCH CHECKS AND DRAINAGE STRUCTURE INLET FILTERS AS SHOWN IN THE TEMPORARY EROSION CONTROL PLANS
- B. PLACE PERIMETER EROSION BARRIERS AS SHOWN IN THE TEMPORARY EROSION CONTROL PLANS
- C. PLACE TEMPORARY EROSION CONTROL SEEDING AS SHOWN IN THE TEMPORARY EROSION CONTROL PLANS
- D. PLACE TEMPORARY DITCH CHECKS AS SHOWN IN THE TEMPORARY EROSION CONTROL PLANS
- E. CONSTRUCT DIVERSION CHANNELS AND SLOPE DRAINS AS SHOWN IN THE TEMPORARY EROSION CONTROL PLANS
- F. PLACE PERMANENT EROSION CONTROL MEASURES

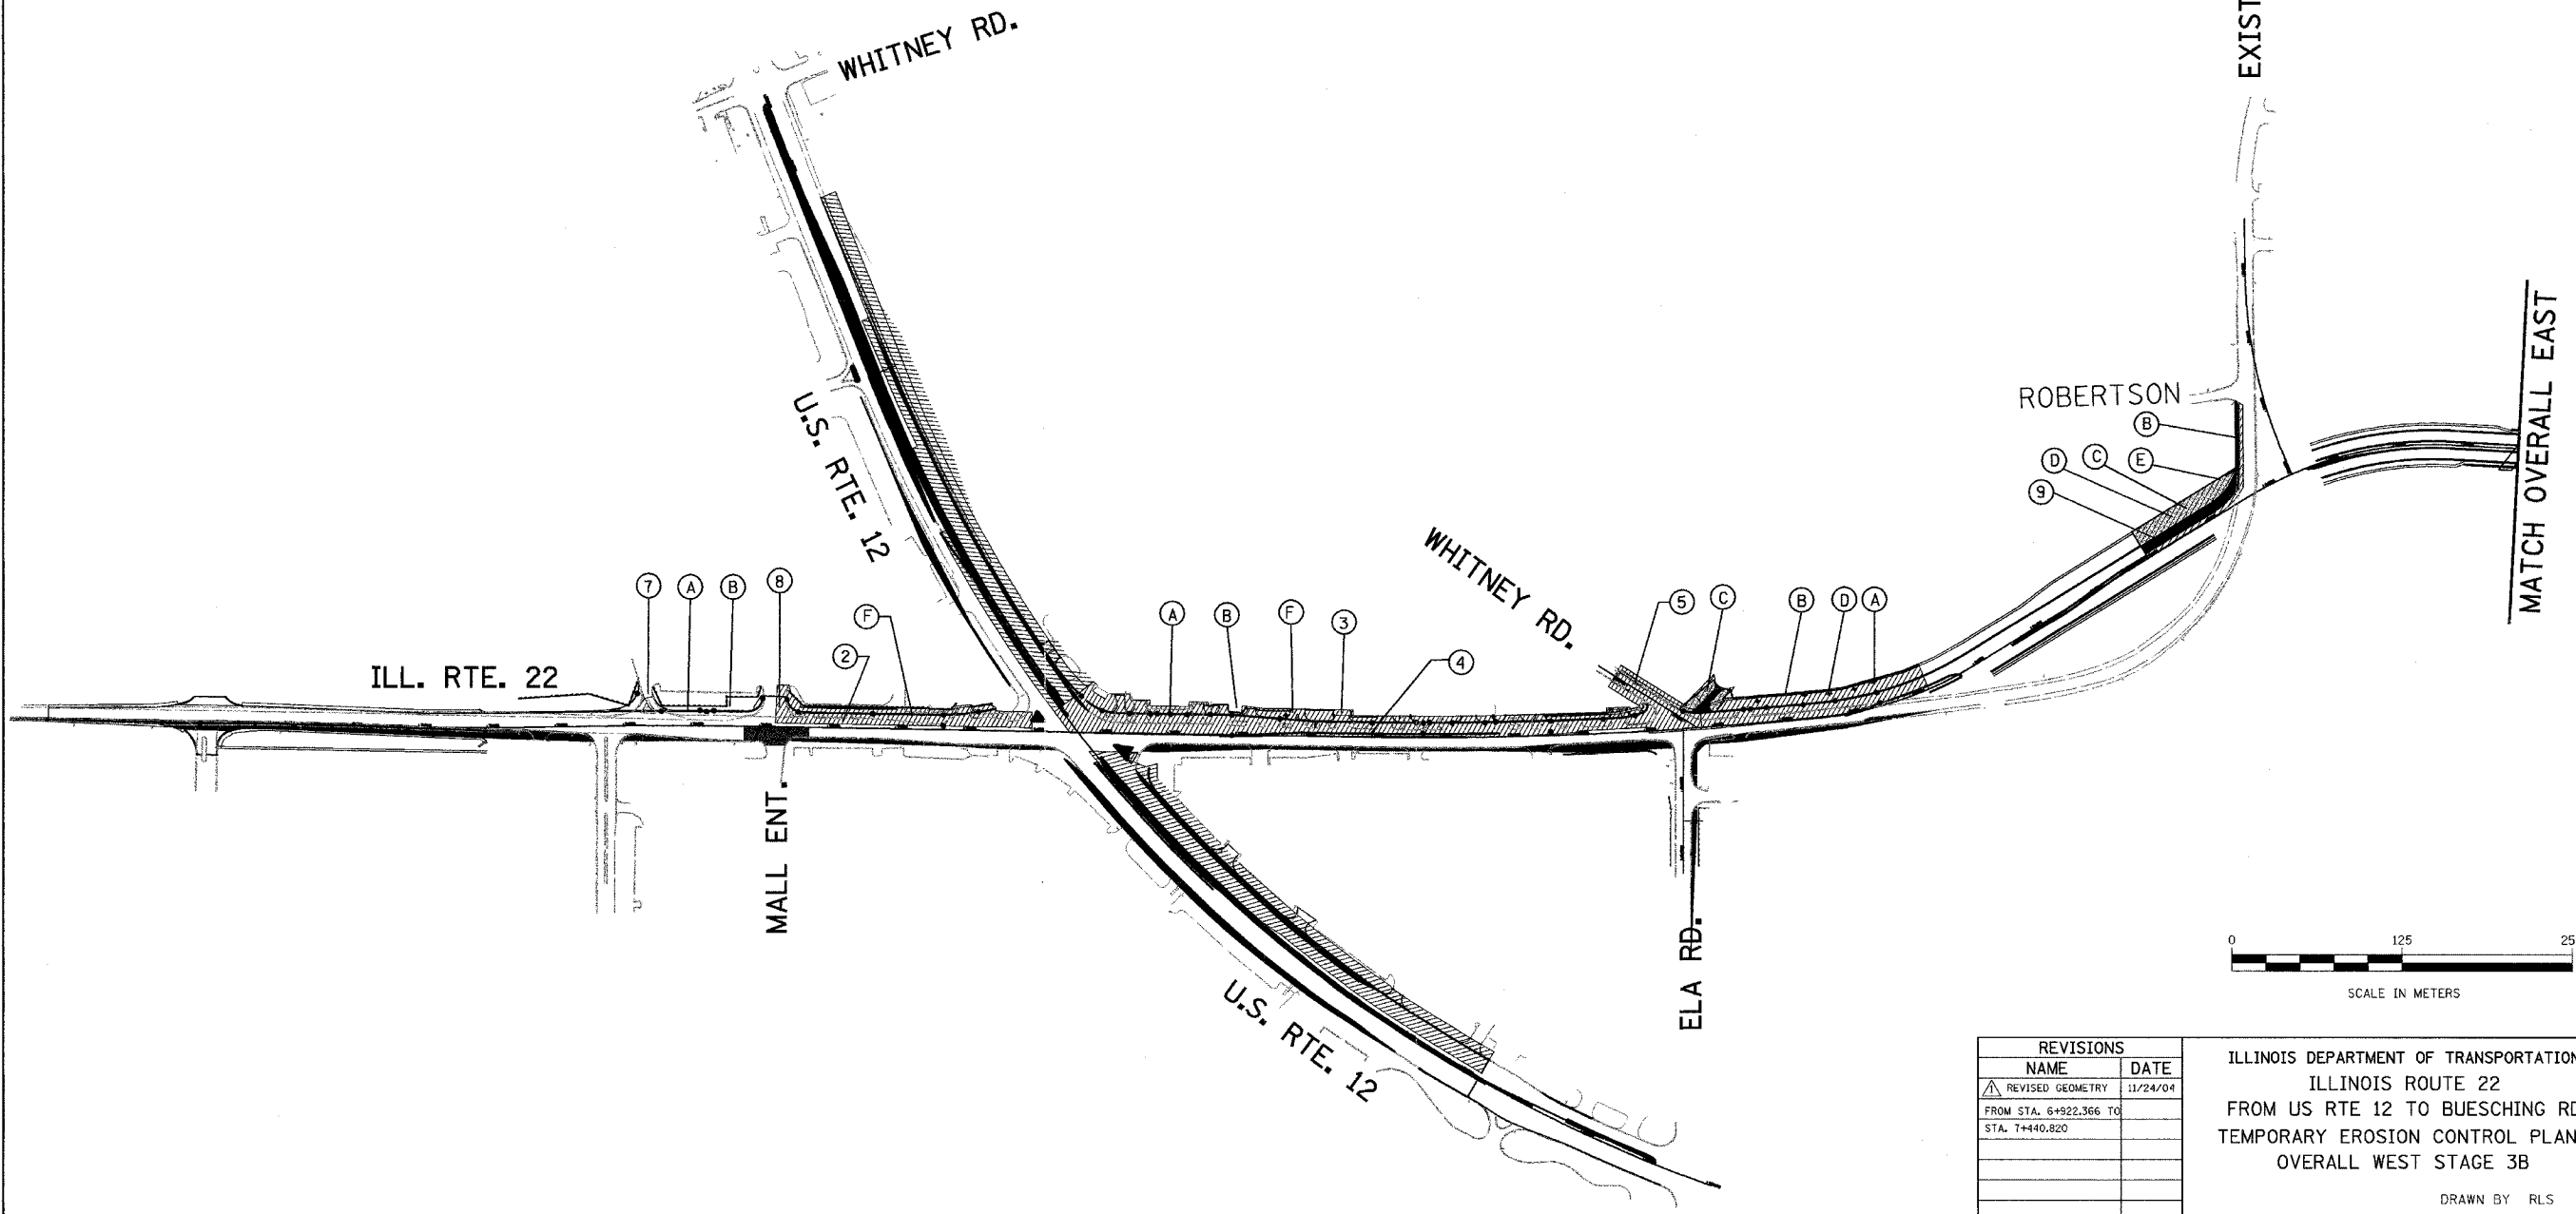

REVISIONS	
NAME	DATE
REVISOR	
DESIGNER	
CHECKER	
DATE	

ILLINOIS DEPARTMENT OF TRANSPORTATION  
 ILLINOIS ROUTE 22  
 FROM US RTE 12 TO BUESCHING RD  
 TEMPORARY EROSION CONTROL PLANS  
 OVERALL WEST STAGE 3B

DATE 7/21/04

DRAWN BY RLS  
 CHECKED BY MBF