


# STAGE 4A WEST OVERALL

F.A. RTE.	SECTION	COUNTY	TOTAL SHEETS	SHEET NO.
337	19R-1	LAKE	800	466
STA.	TO STA.			
FED. ROAD DIST. NO.	ILLINOIS FED. AID PROJECT			

#60997

 


### CONSTRUCTION:

1. CONSTRUCT PROPOSED CONCRETE INSIDE LANE ALONG U.S. RTE. 12.
2. CONSTRUCT MEDIAN CURB AND GUTTER AND MEDIAN SURFACE ALONG U.S. RTE. 12.
3. CONSTRUCT PORTION OF E.B. CONCRETE THROUGH AND RIGHT TURN LANES ON IL RTE. 22.
4. CONSTRUCT ENTRANCE TO SUBDIVISION IN STAGES TO KEEP HALF OPEN AT A TIME.
5. CONSTRUCT PORTION OF E.B. CONCRETE LANES ON IL RTE. 22
6. CONSTRUCT WEST HALF OF ELA RD. IMPROVEMENTS.
7. REMOVE OLD IL RTE. 22 EXISTING PAVEMENT AND CONSTRUCT FINAL DETENTION POND.
8. CONSTRUCT PORTION OF E.B. IL RTE. 22 CONCRETE LANES.
9. CONSTRUCT PORTION OF W.B. IL RTE. 22 CONCRETE LANES.
10. CONSTRUCT PORTION OF N.B. AND S.B. CONCRETE LANES WEST MAIN.
11. CONSTRUCT TEMP PAVEMENT CONNECTION FOR ROBERTSON RD.
12. CONSTRUCT TEMPORARY PAVEMENT CONNECTION FOR WEST MAIN BETWEEN EXISTING IL RTE. 22 AND PROPOSED WEST MAIN PAVEMENT.

### CONSTRUCTION STABILIZATION PRACTICES:

- A. PROVIDE TEMPORARY DITCH CHECKS AND DRAINAGE STRUCTURE INLET FILTERS AS SHOWN IN THE TEMPORARY EROSION CONTROL PLANS
- B. PLACE PERIMETER EROSION BARRIERS AS SHOWN IN THE TEMPORARY EROSION CONTROL PLANS
- C. PLACE TEMPORARY EROSION CONTROL SEEDING AS SHOWN IN THE TEMPORARY EROSION CONTROL PLANS
- D. PLACE TEMPORARY DITCH CHECKS AS SHOWN IN THE TEMPORARY EROSION CONTROL PLANS
- E. CONSTRUCT DIVERSION CHANNELS AND SLOPE DRAINS AS SHOWN IN THE TEMPORARY EROSION CONTROL PLANS
- F. PLACE PERMANENT EROSION CONTROL MEASURES

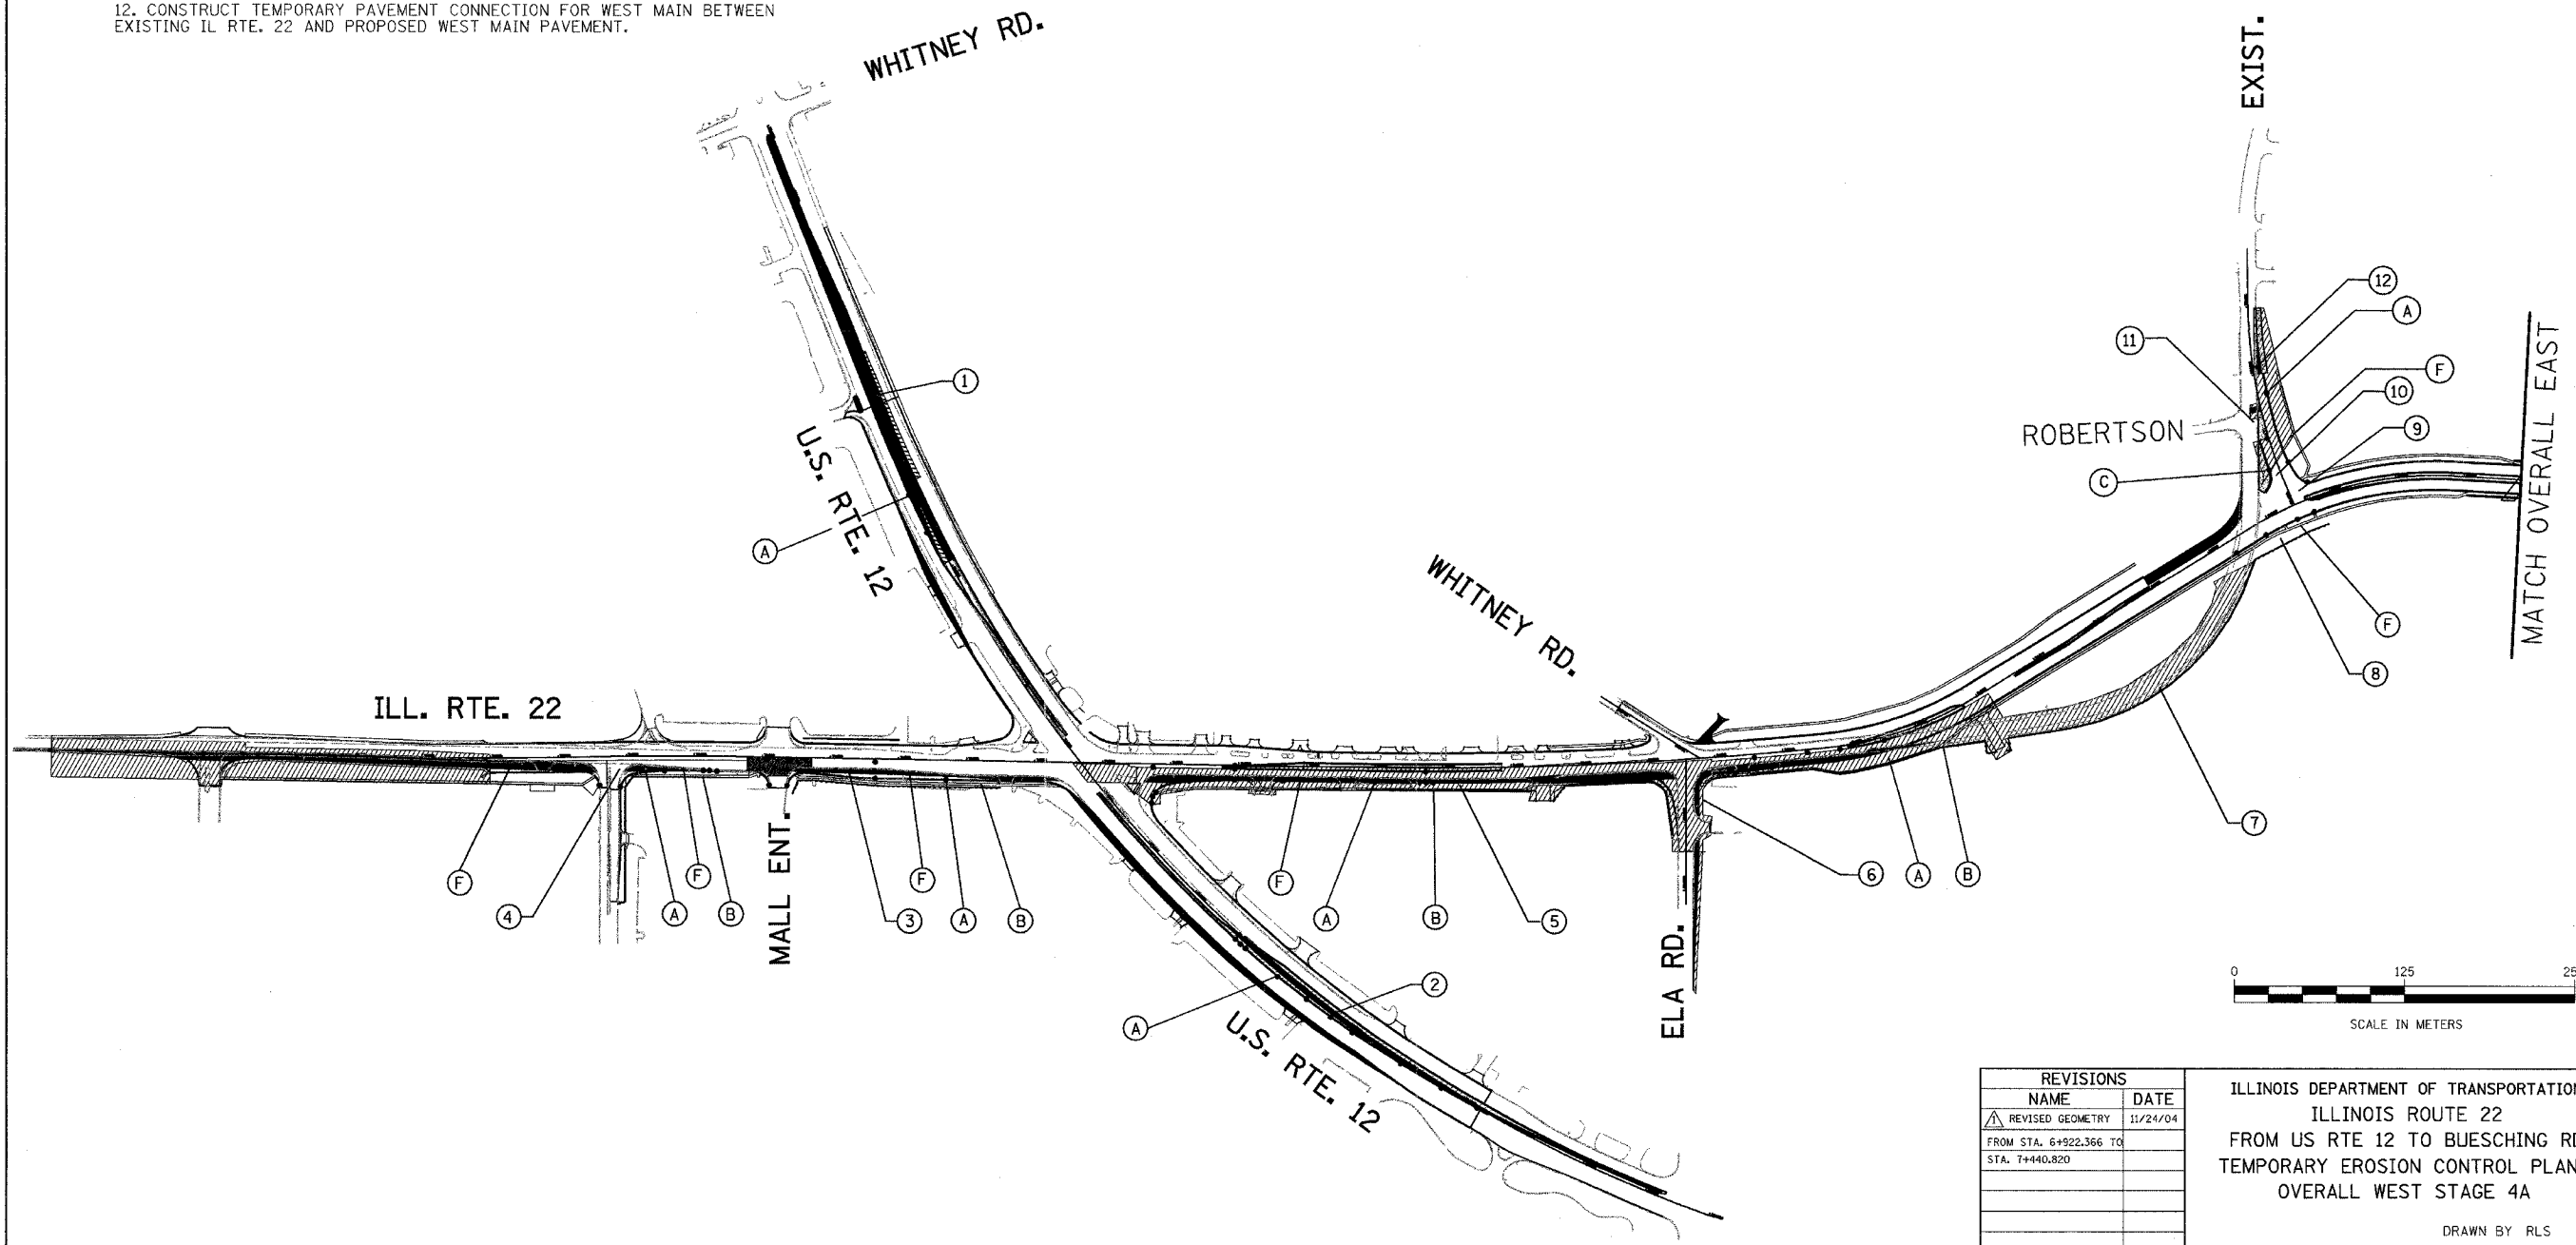

REVISIONS		
NAME	DATE	
REVISOR		
REVISOR		
REVISOR		
REVISOR		
REVISOR		
REVISOR		
REVISOR		
REVISOR		
REVISOR		
REVISOR		

ILLINOIS DEPARTMENT OF TRANSPORTATION  
 ILLINOIS ROUTE 22  
 FROM US RTE 12 TO BUESCHING RD  
 TEMPORARY EROSION CONTROL PLANS  
 OVERALL WEST STAGE 4A

DATE 7/21/04

DRAWN BY RLS  
 CHECKED BY MBF