



F.A. RTE.	SECTION	COUNTY	TOTAL SHEETS	SHEET NO.
337	19R-1	LAKE	800	479
STA. 50+035		TO STA. 50+200		
FED. ROAD DIST. NO.		ILLINOIS FED. AID PROJECT		

60997

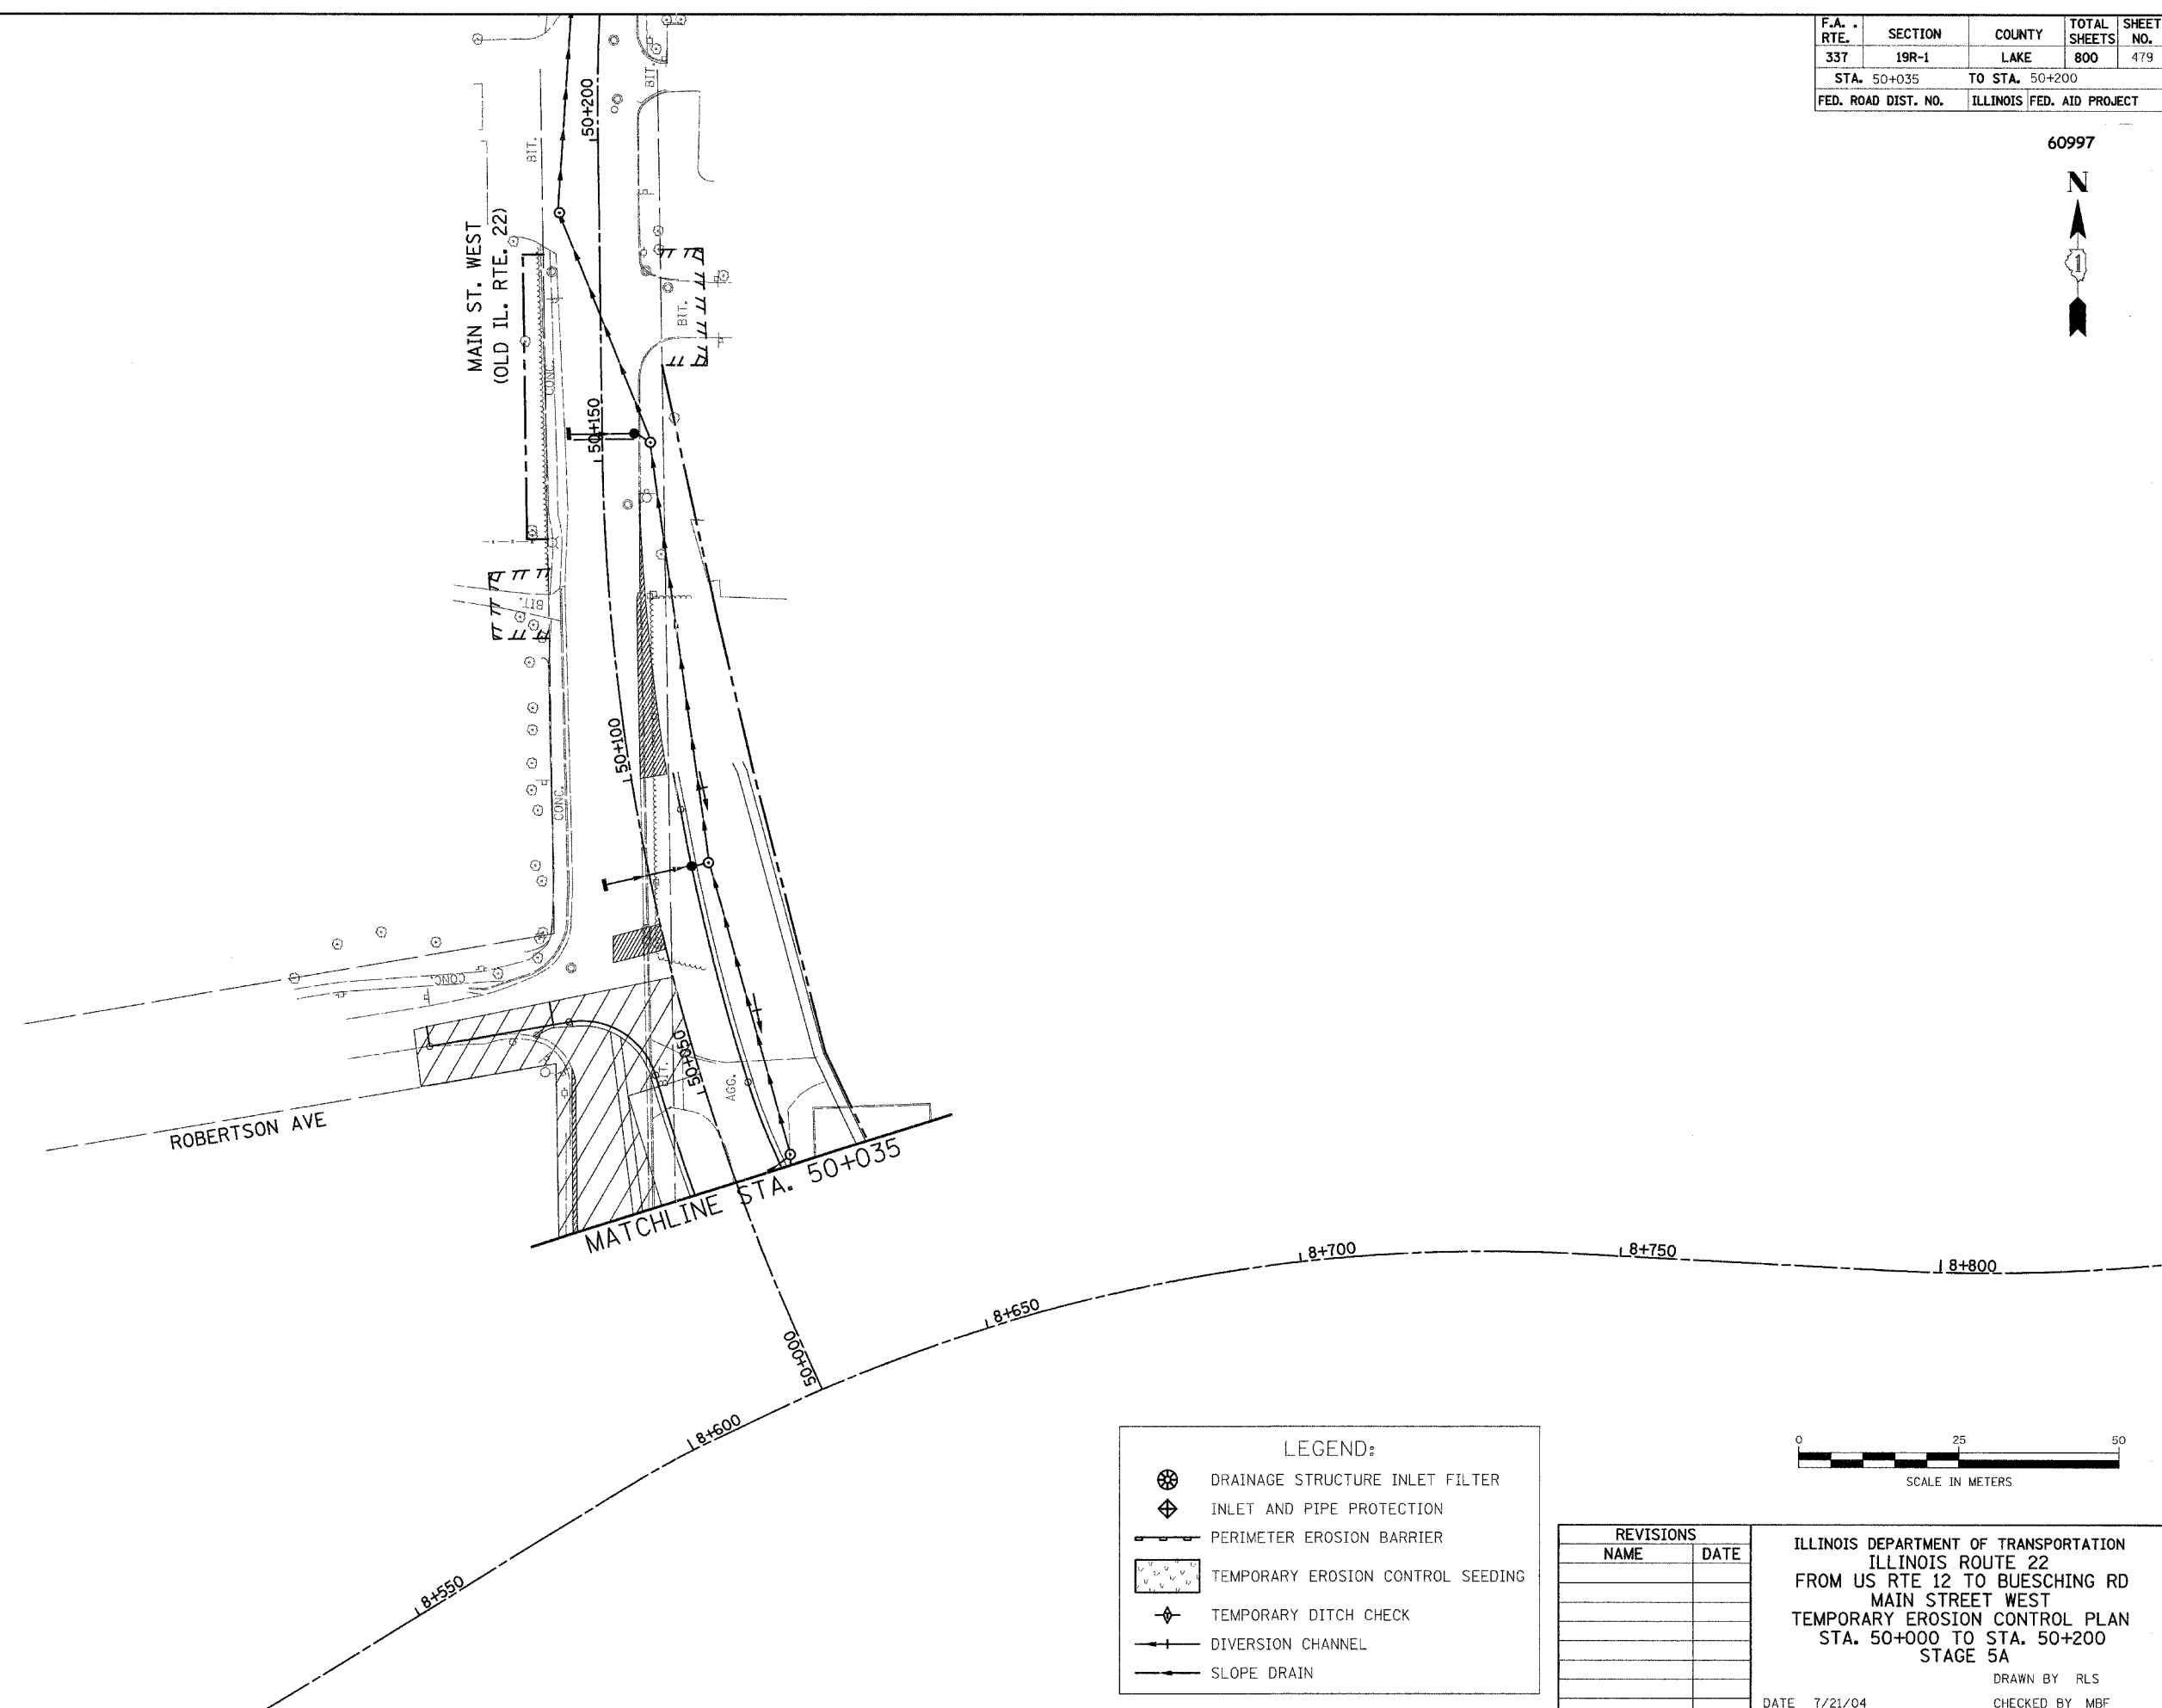

LEGEND:

	DRAINAGE STRUCTURE INLET FILTER
	INLET AND PIPE PROTECTION
	PERIMETER EROSION BARRIER
	TEMPORARY EROSION CONTROL SEEDING
	TEMPORARY DITCH CHECK
	DIVERSION CHANNEL
	SLOPE DRAIN

 

REVISIONS	
NAME	DATE

ILLINOIS DEPARTMENT OF TRANSPORTATION
 ILLINOIS ROUTE 22
 FROM US RTE 12 TO BUESCHING RD
 MAIN STREET WEST
 TEMPORARY EROSION CONTROL PLAN
 STA. 50+000 TO STA. 50+200
 STAGE 5A

DRAWN BY RLS
 CHECKED BY MBF

DATE 7/21/04