

F.A. RTE.	SECTION	COUNTY	TOTAL SHEETS	SHEET NO.
337	19R-1	LAKE	800	482
STA.	TO STA.			
FED. ROAD DIST. NO.	ILLINOIS	FED. AID PROJECT		

60997





### STAGE 5C WEST OVERALL

**CONSTRUCTION:**

1. CONSTRUCT N.B. CONCRETE LANES ON WEST MAIN AS SHOWN IN THE MOT PLANS.
2. REMOVE TEMPORARY DETOUR PAVEMENT AT ROBERTSON ROAD.

**CONSTRUCTION STABILIZATION PRACTICES:**

- A. PROVIDE INLET AND PIPE PROTECTION AND DRAINAGE STRUCTURE INLET FILTERS AS SHOWN IN THE TEMPORARY EROSION CONTROL PLANS
- B. PLACE PERIMETER EROSION BARRIERS AS SHOWN IN THE TEMPORARY EROSION CONTROL PLANS
- C. PLACE TEMPORARY EROSION CONTROL SEEDING AS SHOWN IN THE TEMPORARY EROSION CONTROL PLANS
- D. PLACE TEMPORARY DITCH CHECKS AS SHOWN IN THE TEMPORARY EROSION CONTROL PLANS
- E. CONSTRUCT DIVERSION CHANNELS AND SLOPE DRAINS AS SHOWN IN THE TEMPORARY EROSION CONTROL PLANS
- F. PLACE PERMANENT EROSION CONTROL MEASURES

 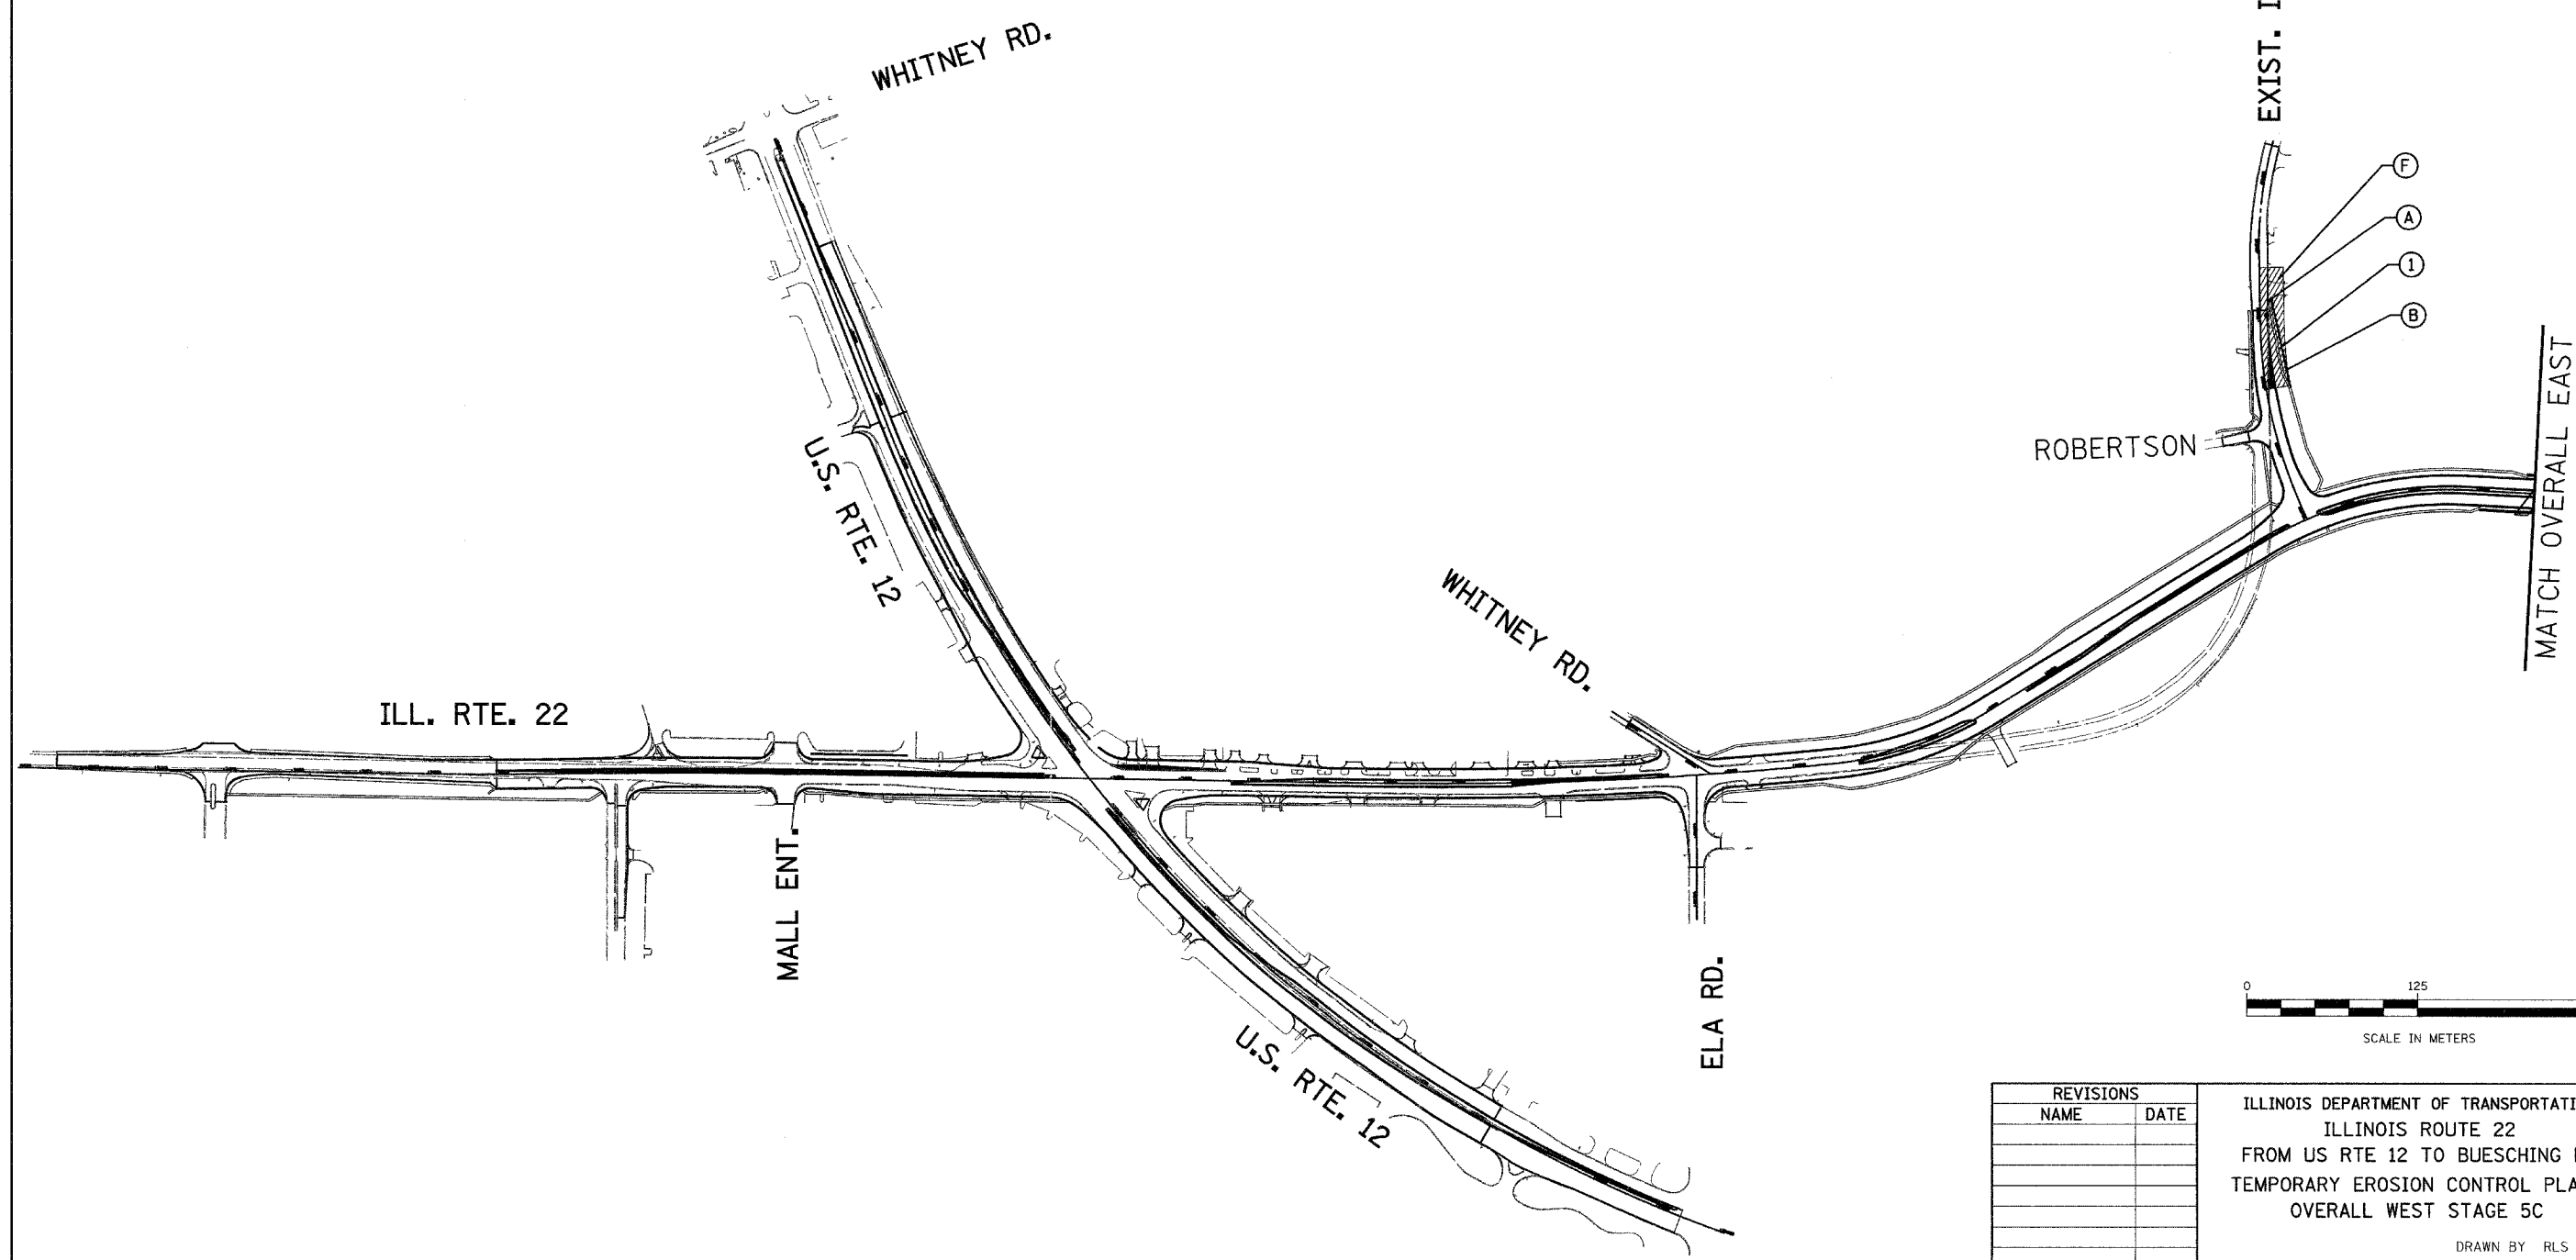

REVISIONS	
NAME	DATE

ILLINOIS DEPARTMENT OF TRANSPORTATION  
 ILLINOIS ROUTE 22  
 FROM US RTE 12 TO BUESCHING RD  
 TEMPORARY EROSION CONTROL PLANS  
 OVERALL WEST STAGE 5C

DATE 7/21/04

DRAWN BY RLS  
 CHECKED BY MBF