


F.A. RTE.	SECTION	COUNTY	TOTAL SHEETS	SHEET NO.
337	19R-1	LAKE	800	484
STA.		TO STA.		
FED. ROAD DIST. NO.		ILLINOIS FED. AID PROJECT		

#60997

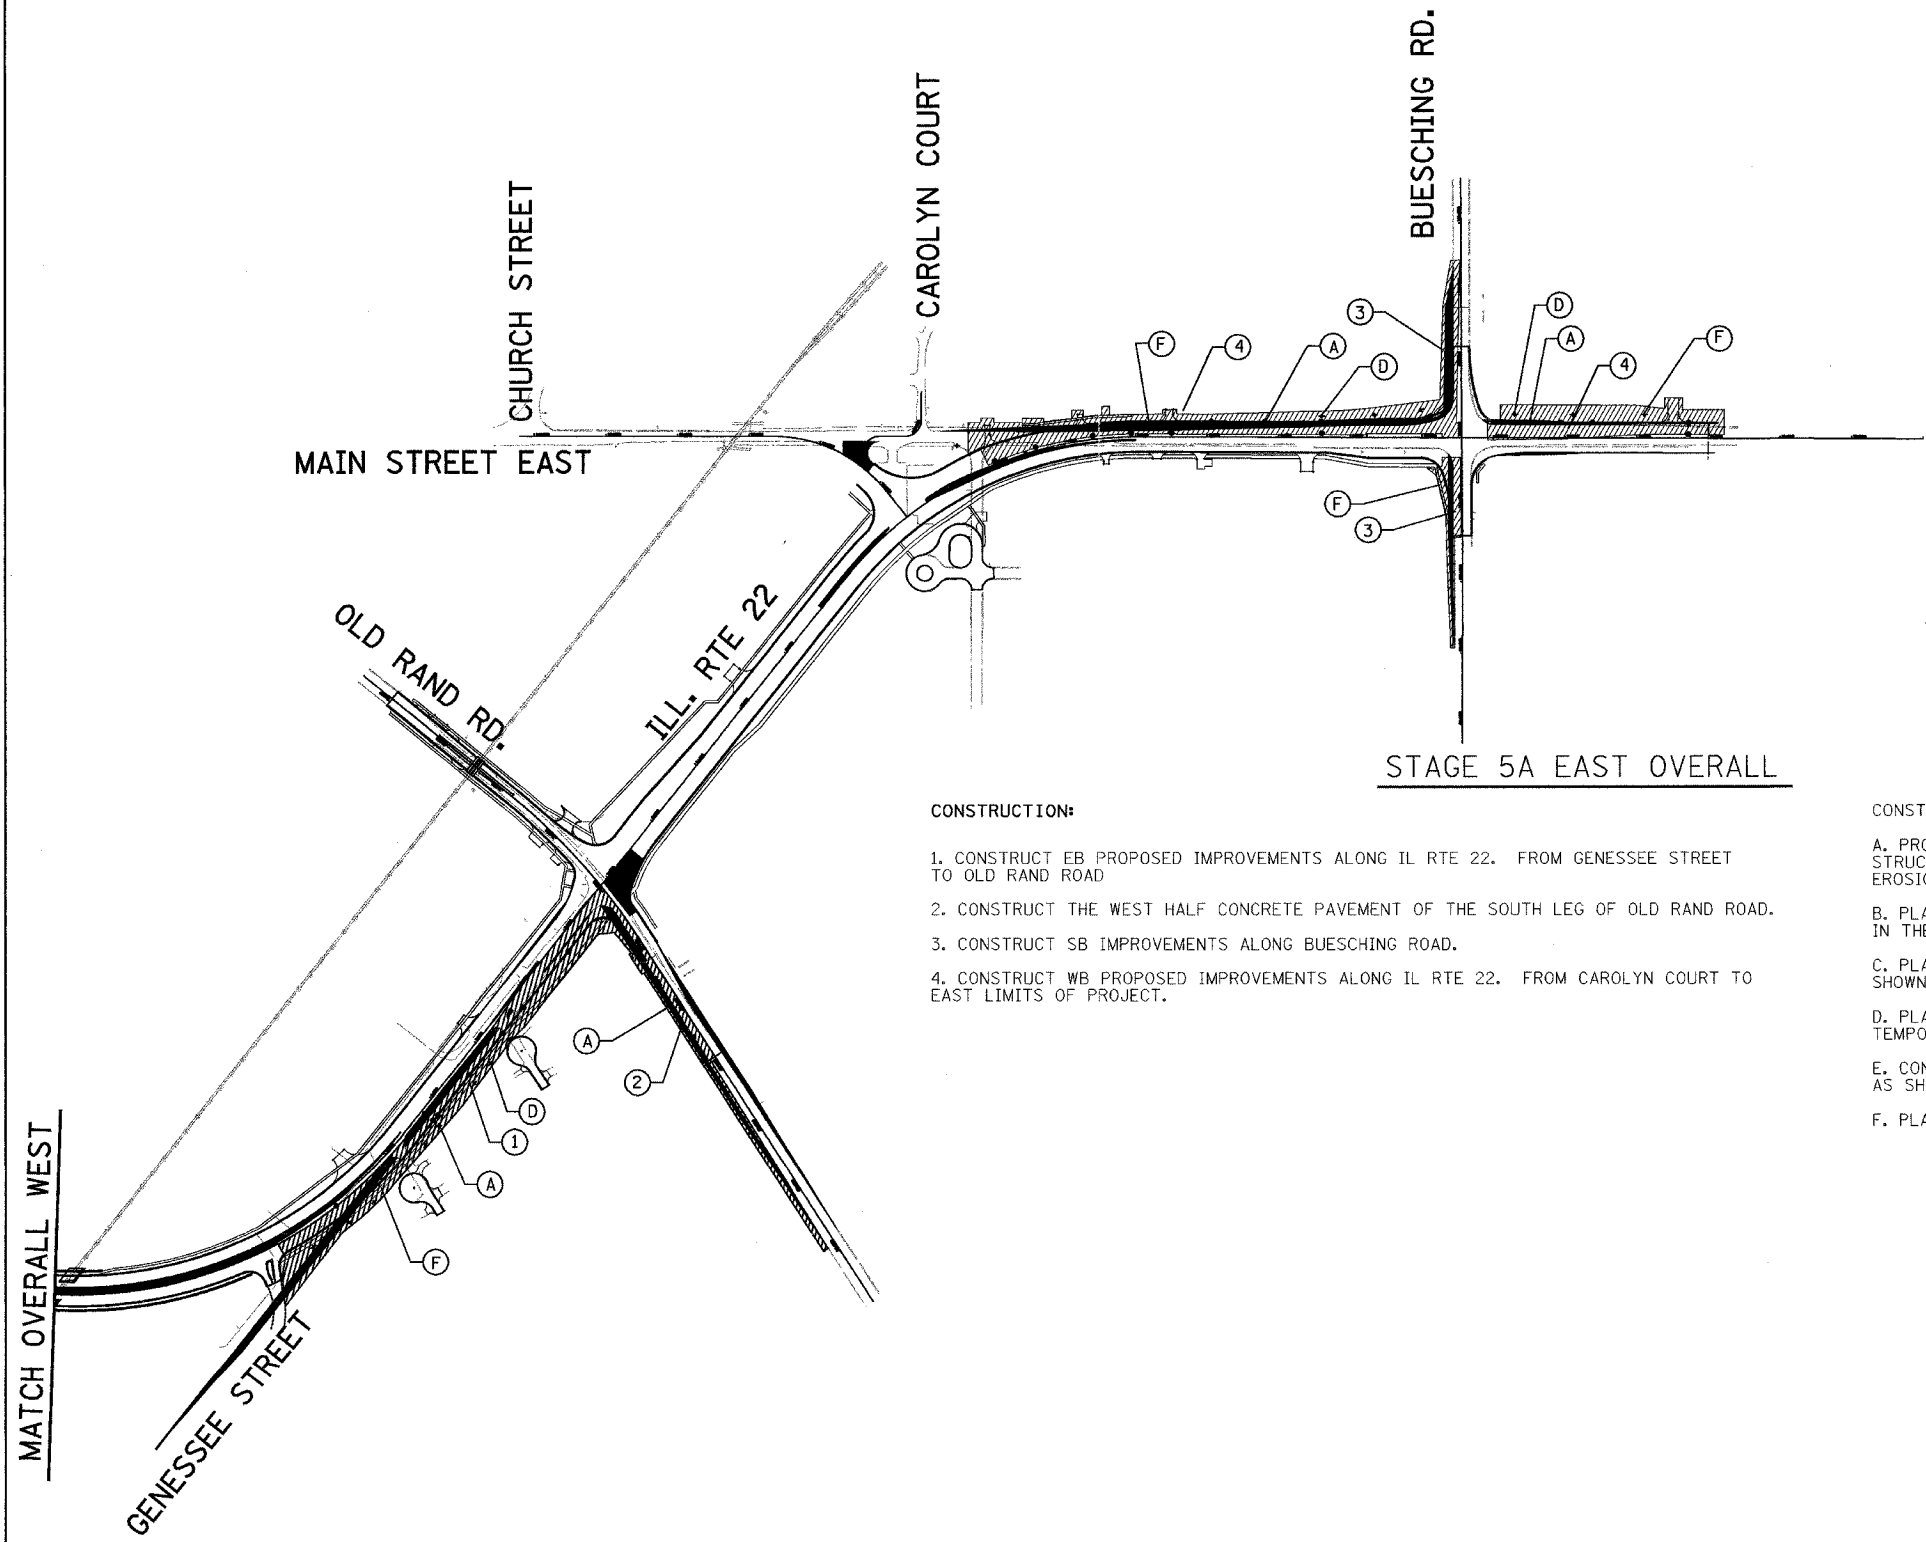

CONSTRUCTION:

1. CONSTRUCT EB PROPOSED IMPROVEMENTS ALONG IL RTE 22. FROM GENESSEE STREET TO OLD RAND ROAD
2. CONSTRUCT THE WEST HALF CONCRETE PAVEMENT OF THE SOUTH LEG OF OLD RAND ROAD.
3. CONSTRUCT SB IMPROVEMENTS ALONG BUESCHING ROAD.
4. CONSTRUCT WB PROPOSED IMPROVEMENTS ALONG IL RTE 22. FROM CAROLYN COURT TO EAST LIMITS OF PROJECT.

CONSTRUCTION STABILIZATION PRACTICES:

- A. PROVIDE TEMPORARY DITCH CHECKS AND DRAINAGE STRUCTURE INLET FILTERS AS SHOWN IN THE TEMPORARY EROSION CONTROL PLANS
- B. PLACE PERIMETER EROSION BARRIERS AS SHOWN IN THE TEMPORARY EROSION CONTROL PLANS
- C. PLACE TEMPORARY EROSION CONTROL SEEDING AS SHOWN IN THE TEMPORARY EROSION CONTROL PLANS
- D. PLACE TEMPORARY DITCH CHECKS AS SHOWN IN THE TEMPORARY EROSION CONTROL PLANS
- E. CONSTRUCT DIVERSION CHANNELS AND SLOPE DRAINS AS SHOWN IN THE TEMPORARY EROSION CONTROL PLANS
- F. PLACE PERMANENT EROSION CONTROL MEASURES



SCALE IN METERS

REVISIONS	
NAME	DATE
Rev. Ditch Checks	11/24/04

ILLINOIS DEPARTMENT OF TRANSPORTATION
 ILLINOIS ROUTE 22
 FROM US RTE 12 TO BUESCHING RD
 TEMPORARY EROSION CONTROL PLANS
 OVERALL EAST STAGE 5A

DATE 7/21/04
 DRAWN BY RLS
 CHECKED BY MBF