
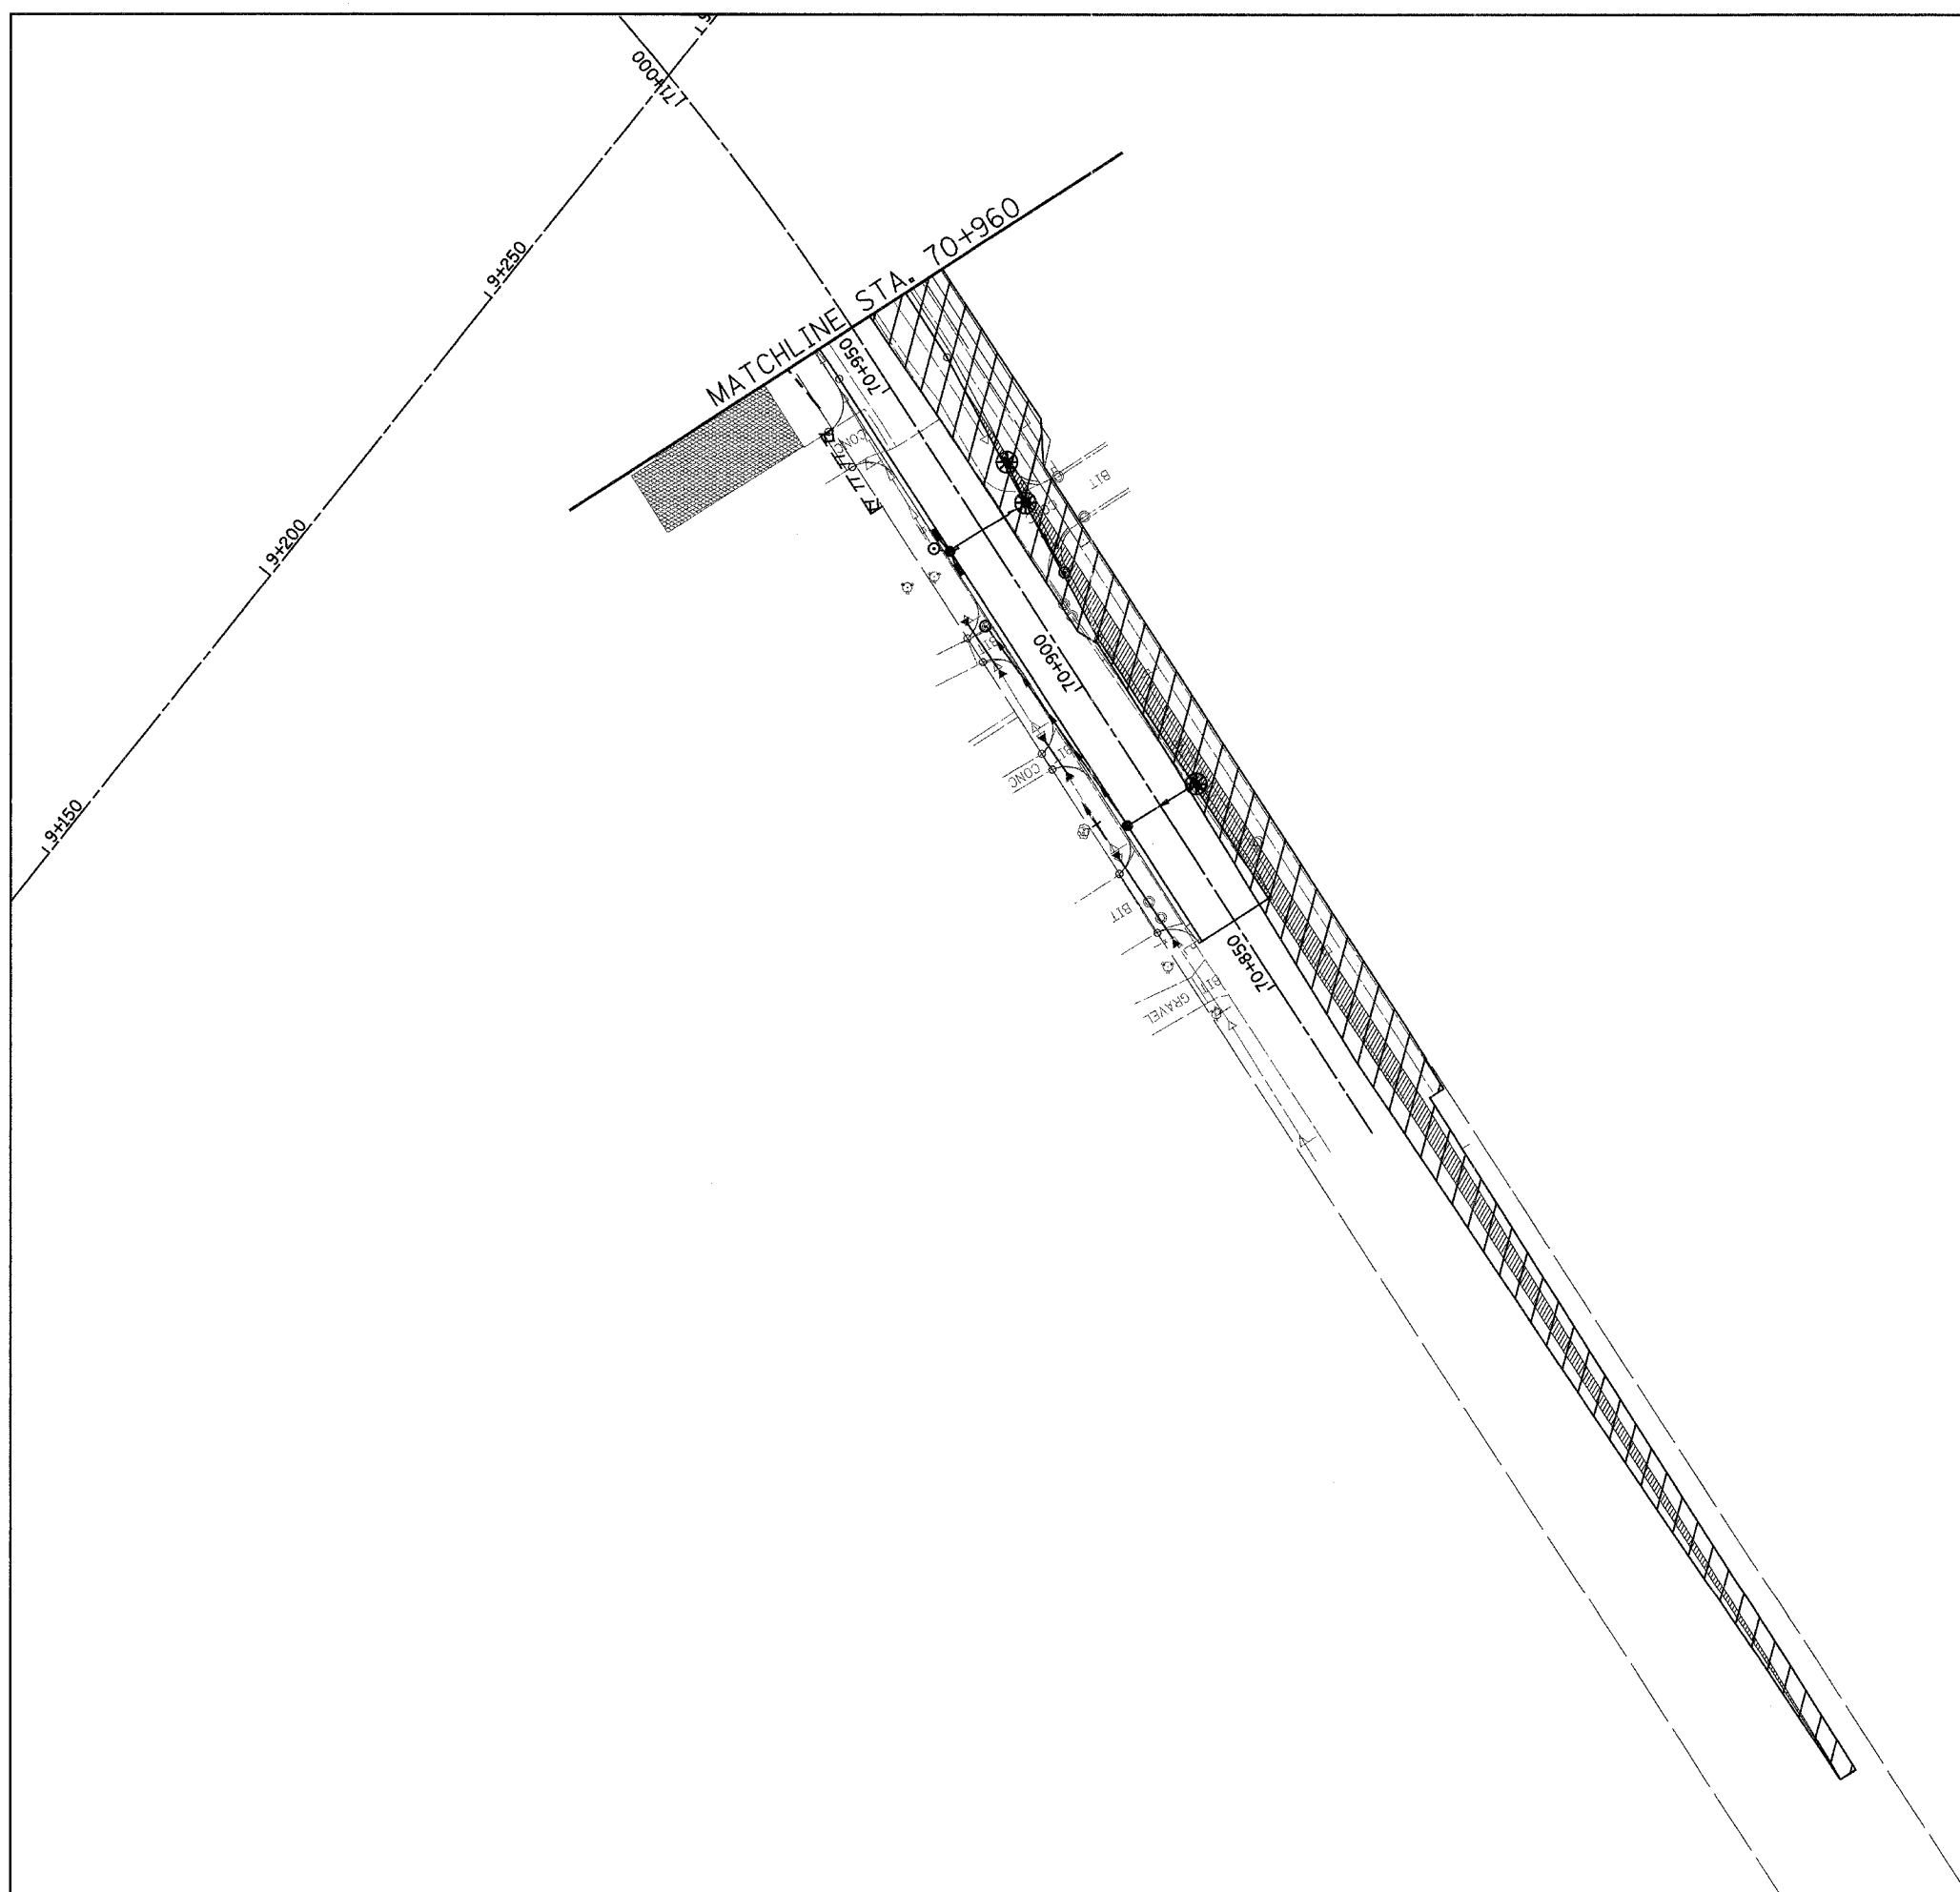



F.A. RTE.	SECTION	COUNTY	TOTAL SHEETS	SHEET NO.
337	19R-1	LAKE	800	491
STA. 70+800		TO STA. 70+960		
FED. ROAD DIST. NO.	ILLINOIS	FED. AID PROJECT		

60997

 

LEGEND:

	DRAINAGE STRUCTURE INLET FILTER
	INLET AND PIPE PROTECTION
	PERIMETER EROSION BARRIER
	TEMPORARY EROSION CONTROL SEEDING
	TEMPORARY DITCH CHECK
	DIVERSION CHANNEL
	SLOPE DRAIN

 

REVISIONS	
NAME	DATE

ILLINOIS DEPARTMENT OF TRANSPORTATION  
 ILLINOIS ROUTE 22  
 FROM US RTE 12 TO BUESCHING RD  
 OLD RAND ROAD  
 TEMPORARY EROSION CONTROL PLAN  
 STA. 70+800 TO STA. 70+960  
 STAGE 5B

DRAWN BY RLS  
 CHECKED BY MBF

DATE 7/21/04