


F.A. RTE.	SECTION	COUNTY	TOTAL SHEETS	SHEET NO.
337	19R-1	LAKE	800	492
STA.		TO STA.		
FED. ROAD DIST. NO.		ILLINOIS	FED. AID PROJECT	

60997

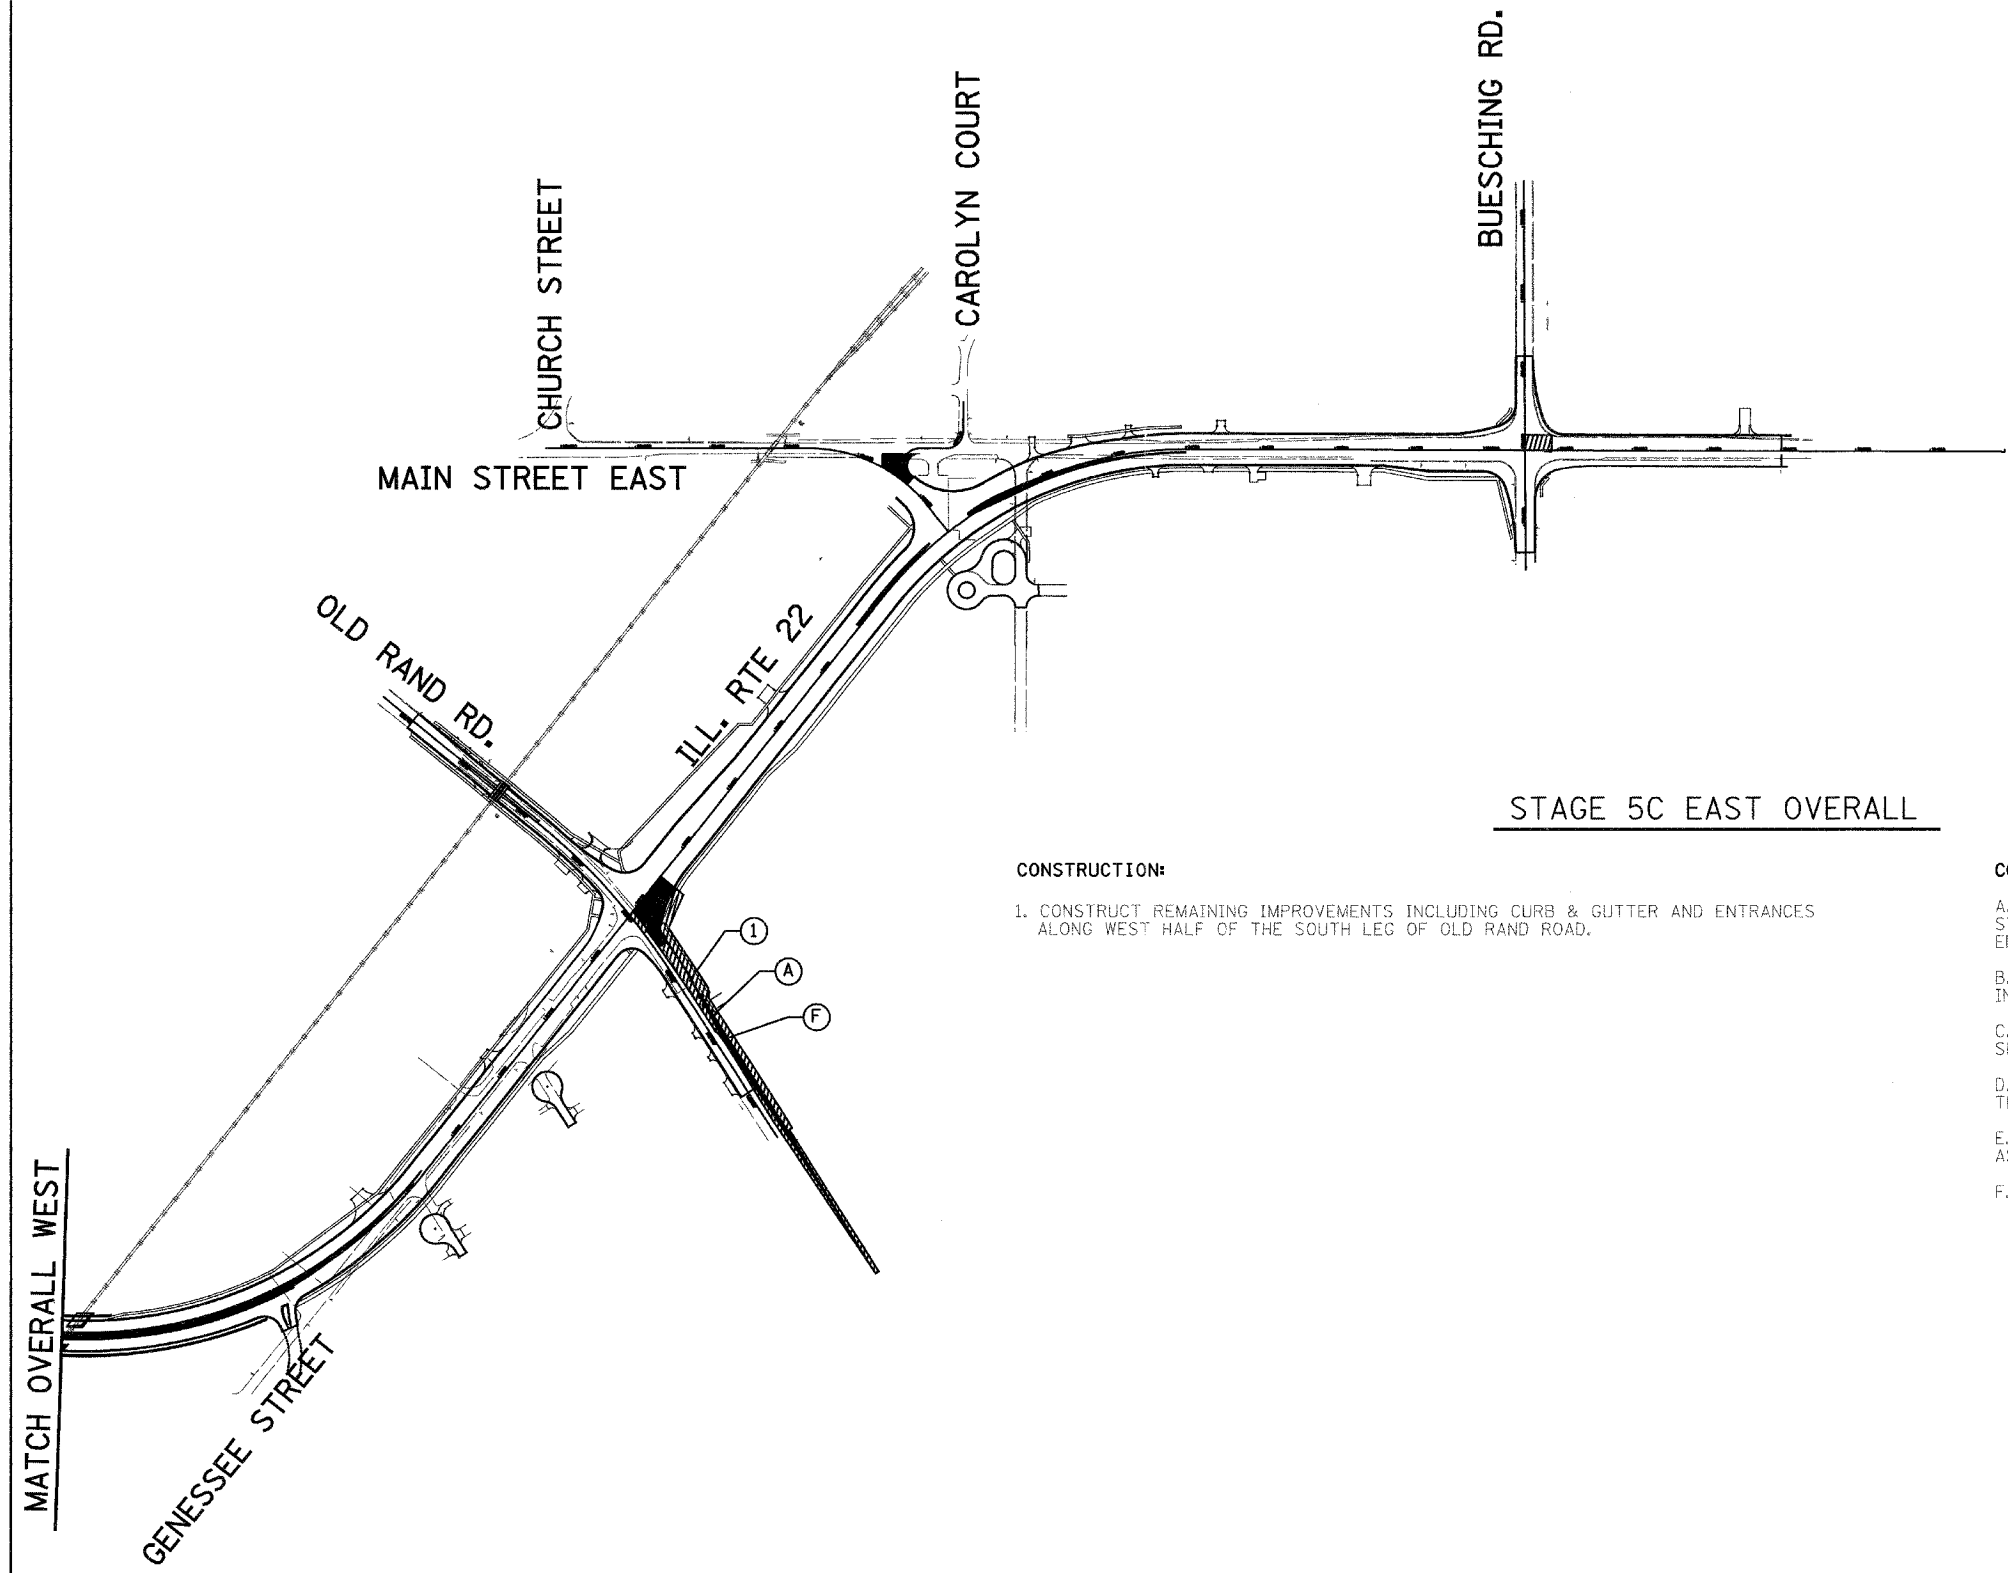

STAGE 5C EAST OVERALL

CONSTRUCTION:

1. CONSTRUCT REMAINING IMPROVEMENTS INCLUDING CURB & GUTTER AND ENTRANCES ALONG WEST HALF OF THE SOUTH LEG OF OLD RAND ROAD.

CONSTRUCTION STABILIZATION PRACTICES:

- A. PROVIDE INLET AND PIPE PROTECTION AND DRAINAGE STRUCTURE INLET FILTERS AS SHOWN IN THE TEMPORARY EROSION CONTROL PLANS
- B. PLACE PERIMETER EROSION BARRIERS AS SHOWN IN THE TEMPORARY EROSION CONTROL PLANS
- C. PLACE TEMPORARY EROSION CONTROL SEEDING AS SHOWN IN THE TEMPORARY EROSION CONTROL PLANS
- D. PLACE TEMPORARY DITCH CHECKS AS SHOWN IN THE TEMPORARY EROSION CONTROL PLANS
- E. CONSTRUCT DIVERSION CHANNELS AND SLOPE DRAINS AS SHOWN IN THE TEMPORARY EROSION CONTROL PLANS
- F. PLACE PERMANENT EROSION CONTROL MEASURES



SCALE IN METERS

MATCH OVERALL WEST

NOTE: NO CHANGES FROM STAGE 5B

REVISIONS	
NAME	DATE

ILLINOIS DEPARTMENT OF TRANSPORTATION
ILLINOIS ROUTE 22
FROM US RTE 12 TO BUESCHING RD
TEMPORARY EROSION CONTROL PLANS
OVERALL EAST STAGE 5C

DATE 7/21/04
DRAWN BY RLS
CHECKED BY MBF