


36 34 32 30 28 26 24 22 20 18 16 14 12 10 8 6 4 2 0 2 4 6 8 10 12 14 16 18 20 22 24 26

F.A. RTE.	SECTION	COUNTY	TOTAL SHEETS	SHEET NO.
337	19R-1	LAKE	800	784
STA.		TO STA.		
FED. ROAD DIST. NO.		ILLINOIS FED. AID PROJECT		

C BUESCHING ROAD

NOTE:  
1. SEE DRAINAGE PLANS FOR ADDITIONAL INFORMATION

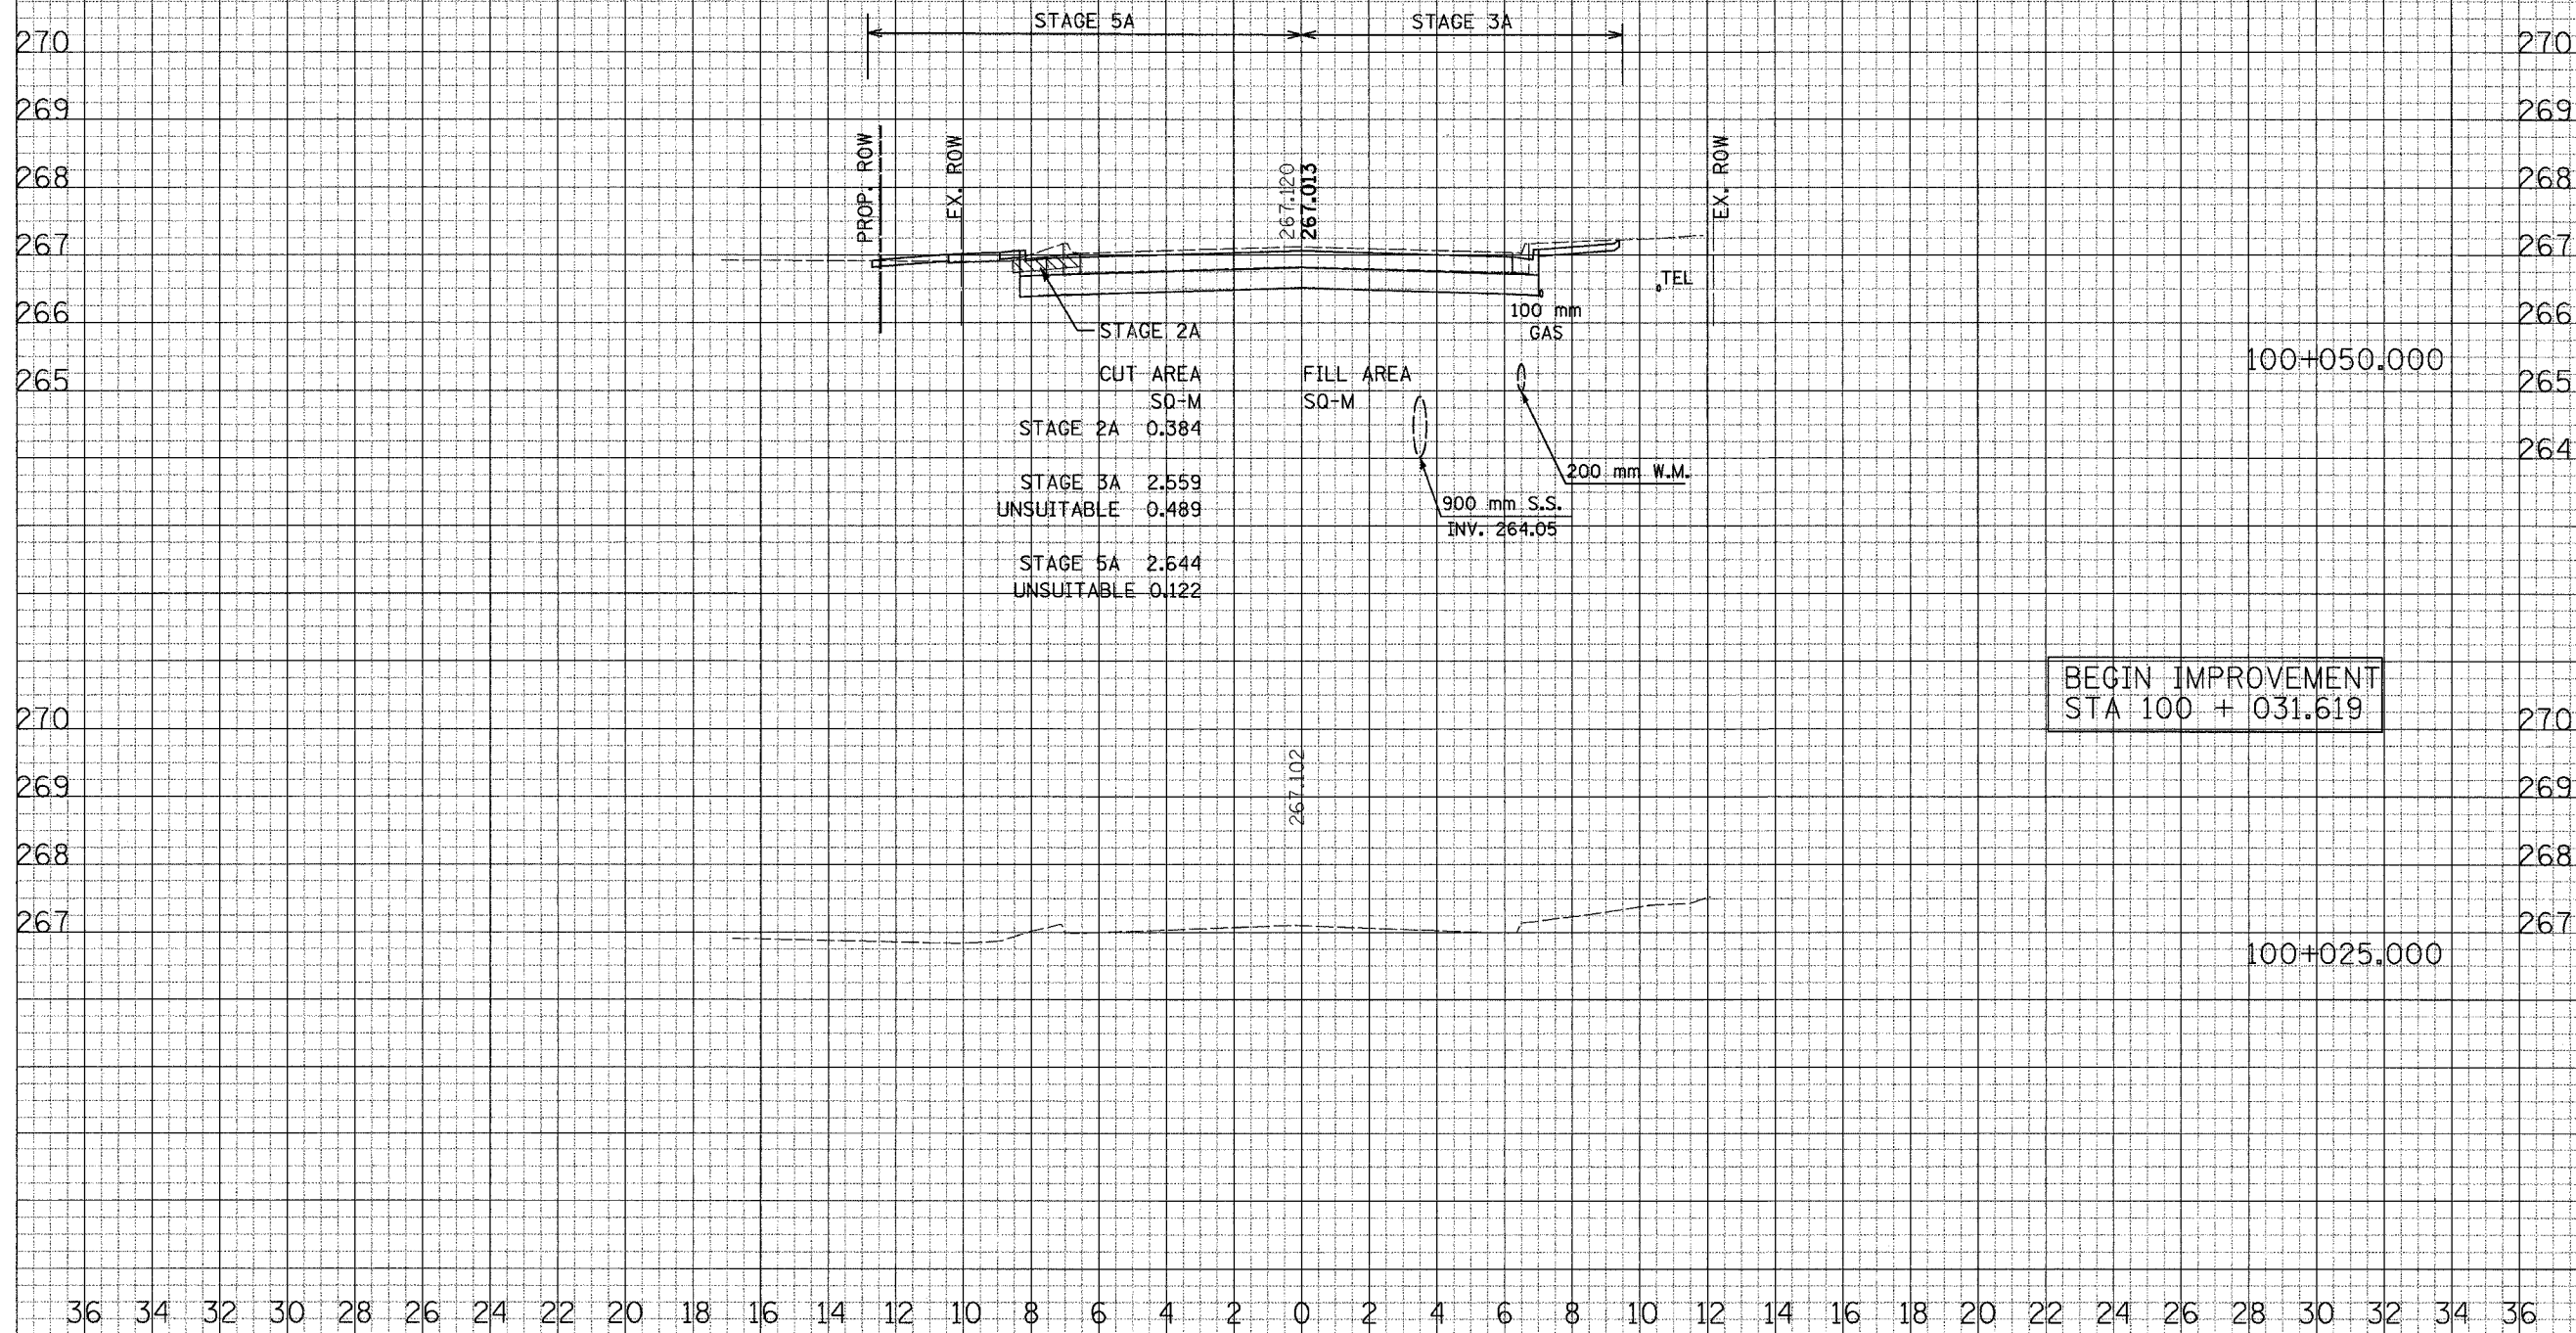

CUT AREA		FILL AREA	
STAGE	SQ-M	STAGE	SQ-M
STAGE 2A	0.384	STAGE 2A	0.384
STAGE 3A	2.559	STAGE 3A	2.559
UNSUITABLE	0.489	UNSUITABLE	0.489
STAGE 5A	2.644	STAGE 5A	2.644
UNSUITABLE	0.122	UNSUITABLE	0.122

BEGIN IMPROVEMENT  
STA 100 + 031.619

CROSS SECTIONS - BUESCHING ROAD

FINAL SURVEY  
DATE: \_\_\_\_\_  
BY: \_\_\_\_\_  
NO. \_\_\_\_\_

ORIGINAL SURVEY  
DATE: \_\_\_\_\_  
BY: \_\_\_\_\_  
NO. \_\_\_\_\_