


F.A.I. RTE.	SECTION	COUNTY	TOTAL SHEETS	SHEET NO.
90/94	2003-0311	COOK	976	462
STA.	TO STA.			
FED. ROAD DIST. NO.	ILLINOIS FED. AID PROJECT			

62583



MATCHLINE NB STA. 2277+00.00


MATCHLINE NB STA. 2283+00.00

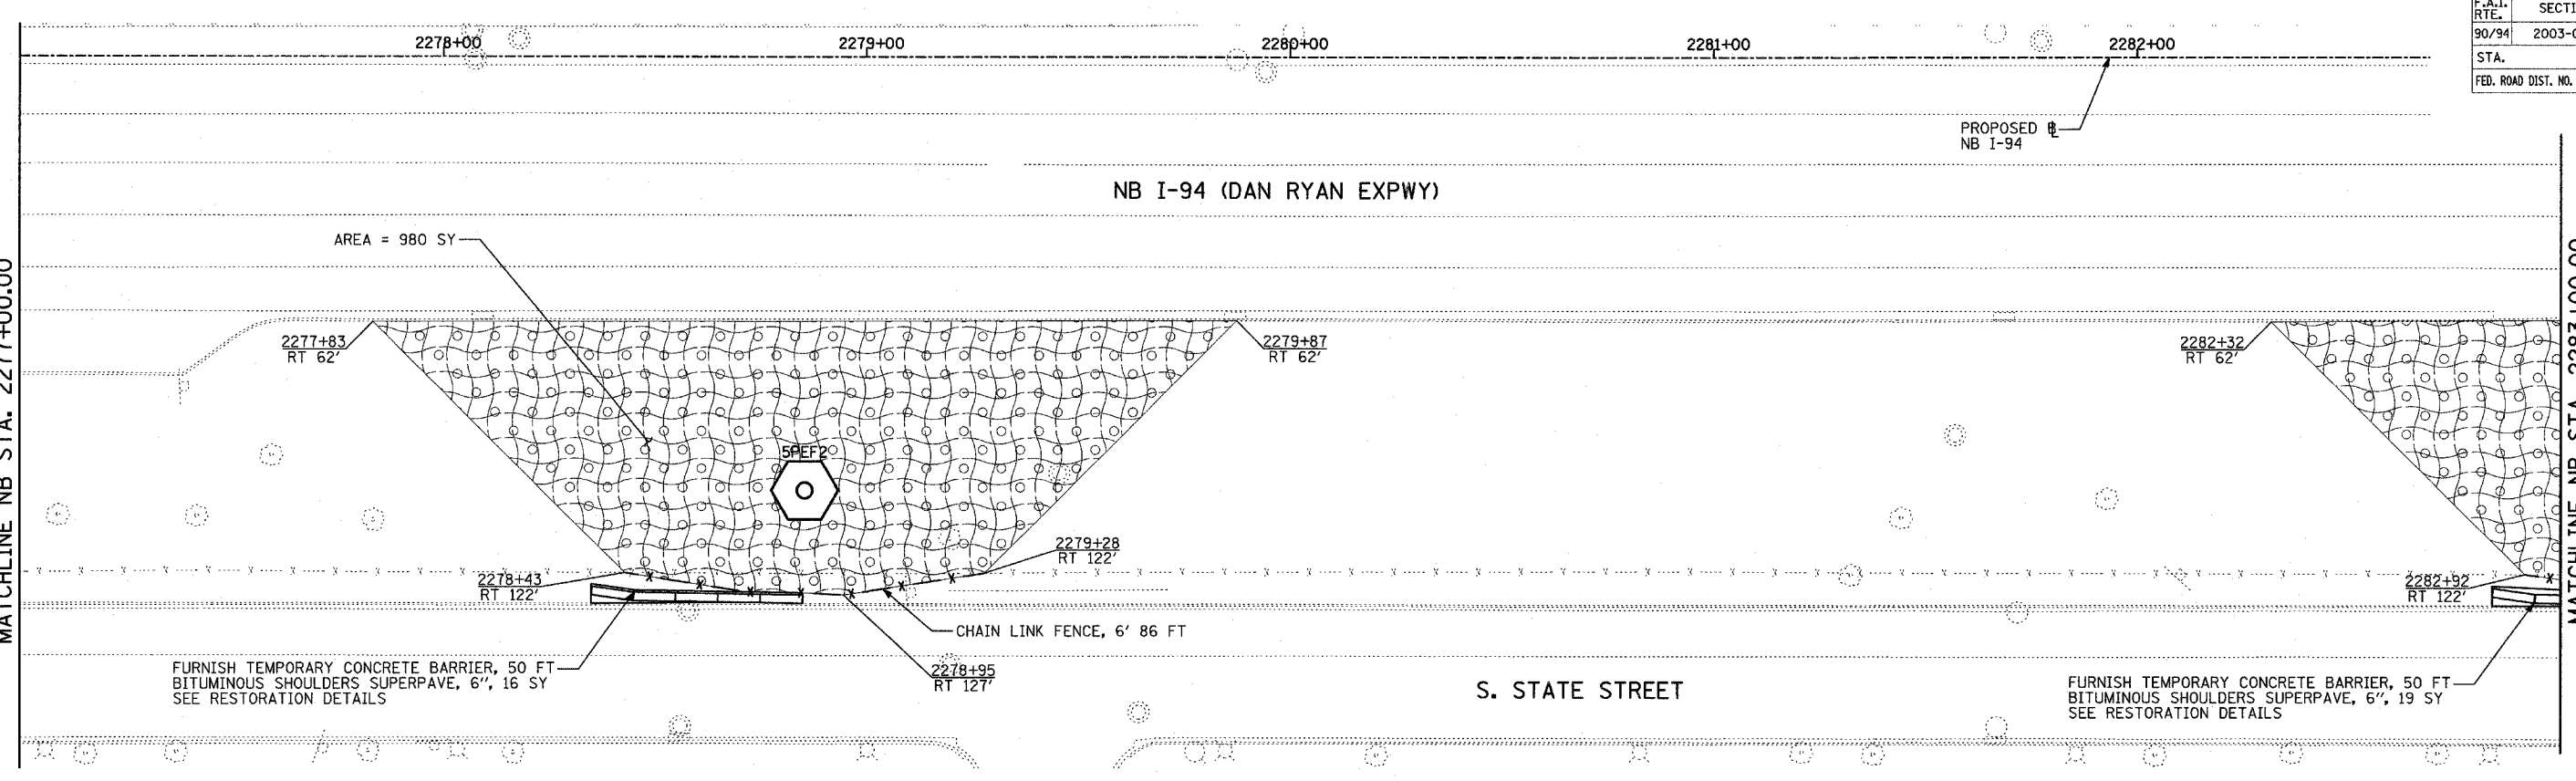

MATCHLINE NB STA. 2283+00.00

MATCHLINE NB STA. 2289+00.00

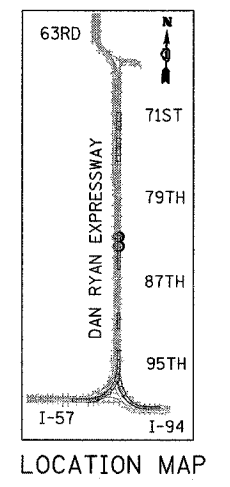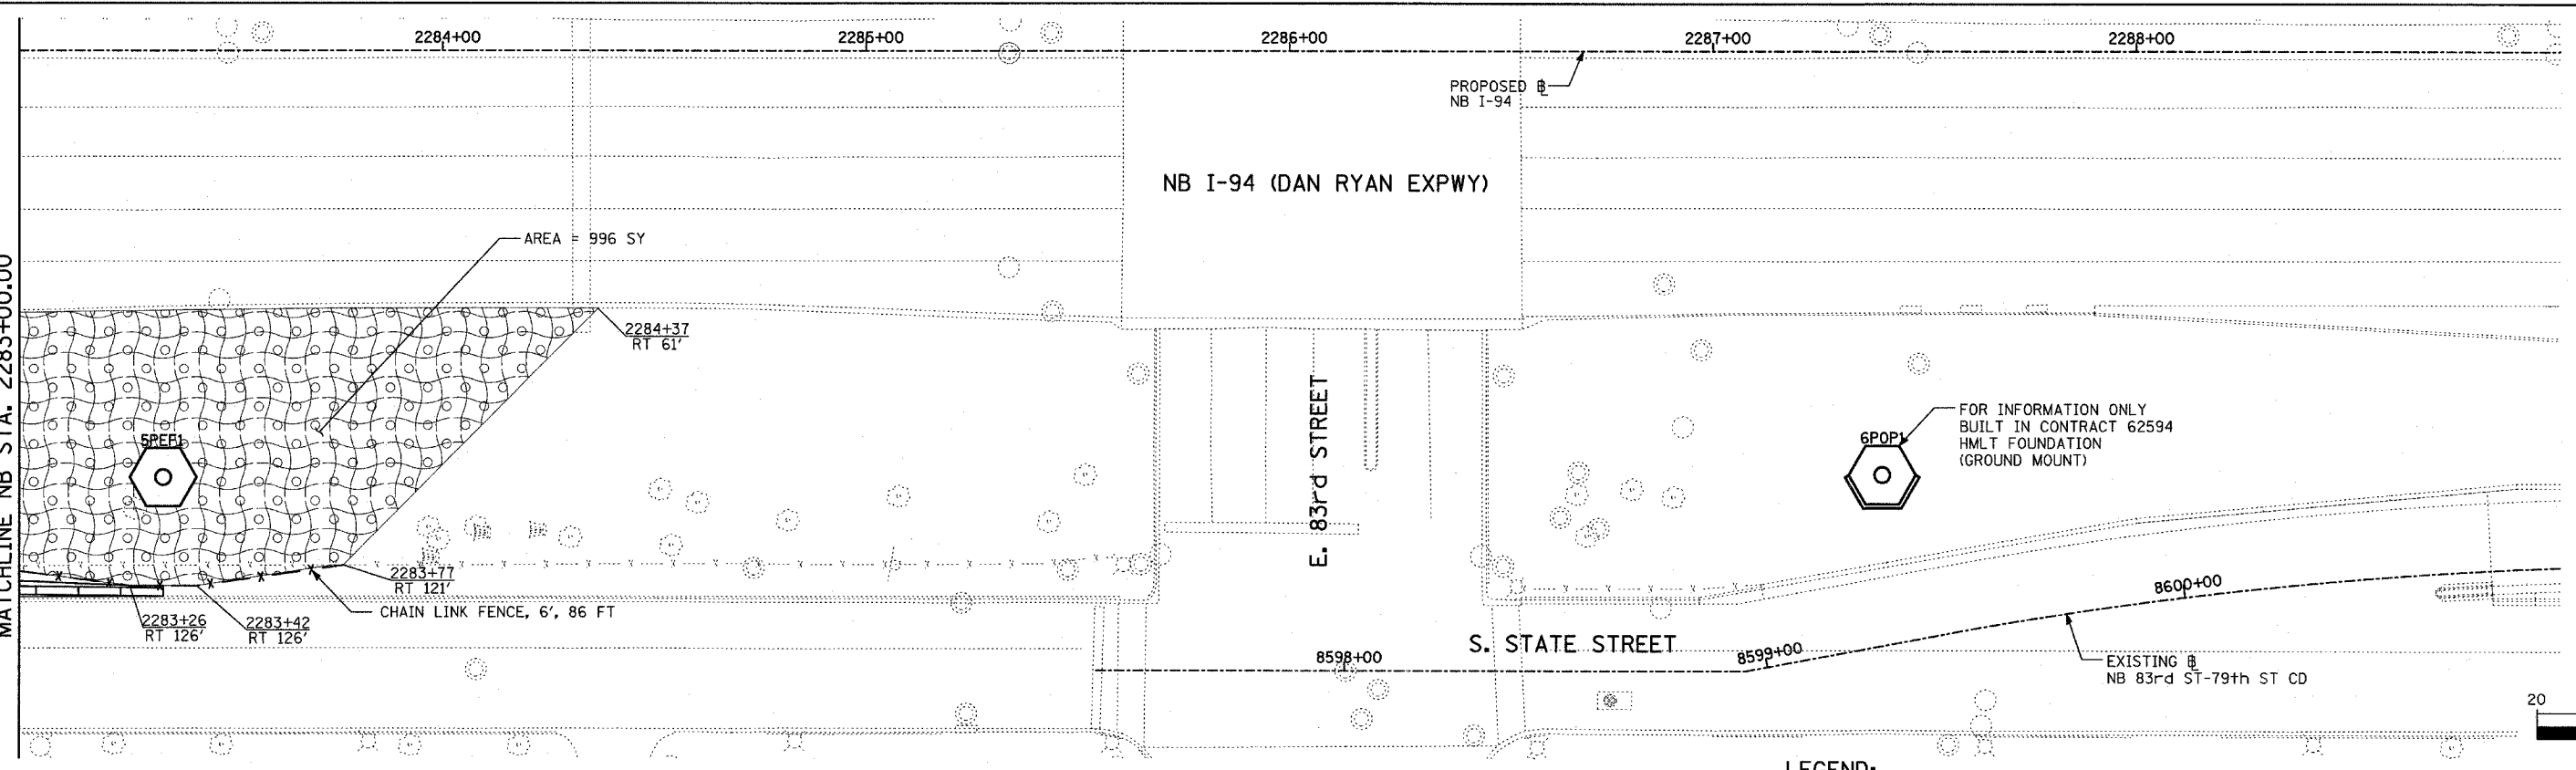

 LEGEND:
 EROSION CONTROL BLANKET, SEEDING, CLASS 2A, NITROGEN, PHOSPHORUS, AND POTASSIUM FERTILIZER NUTRIENTS, TOPSOIL FURNISH AND PLACE, 4"

REVISIONS	
NAME	DATE

ILLINOIS DEPARTMENT OF TRANSPORTATION
 F.A.I. 90/94 (DAN RYAN EXPRESSWAY)
 31st STREET TO I-57
 RESTORATION PLAN
 NB I-94 (DAN RYAN EXPRESSWAY)
 NB I-94 STA. 2277+00.00 TO 2289+00.00
 SCALE: 1"=20'
 DATE: OCTOBER 29, 2004
 DRAWN BY: RTM, JPA
 CHECKED BY: JPM, MAG

TYLIN INTERNATIONAL

SHEET 9 OF 41

11/23/2004 02:33:14 PM