
 
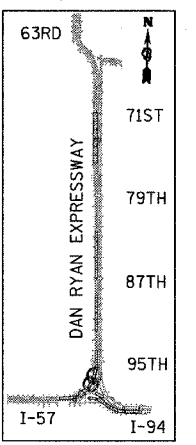
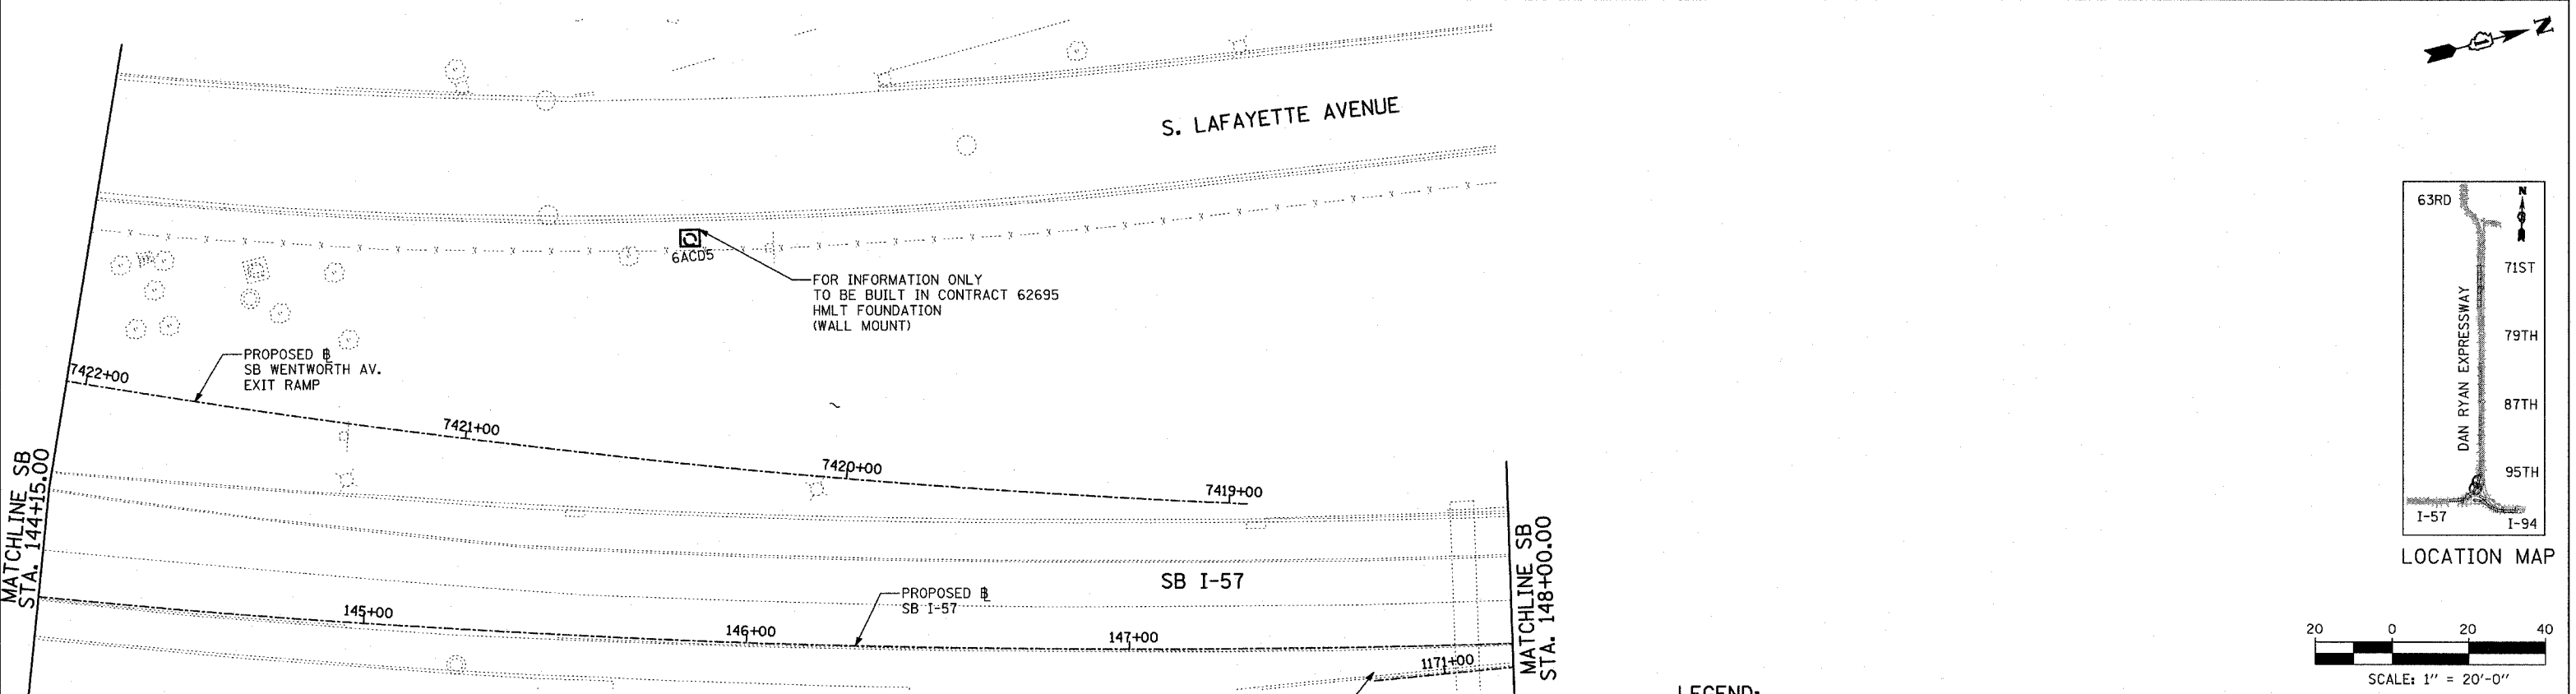


F.A.I. RTE.	SECTION	COUNTY	TOTAL SHEETS	SHEET NO.
90/94	2003-03II	COOK	976	472
STA.	TO STA.			
FED. ROAD DIST. NO.	ILLINOIS	FED. AID PROJECT		

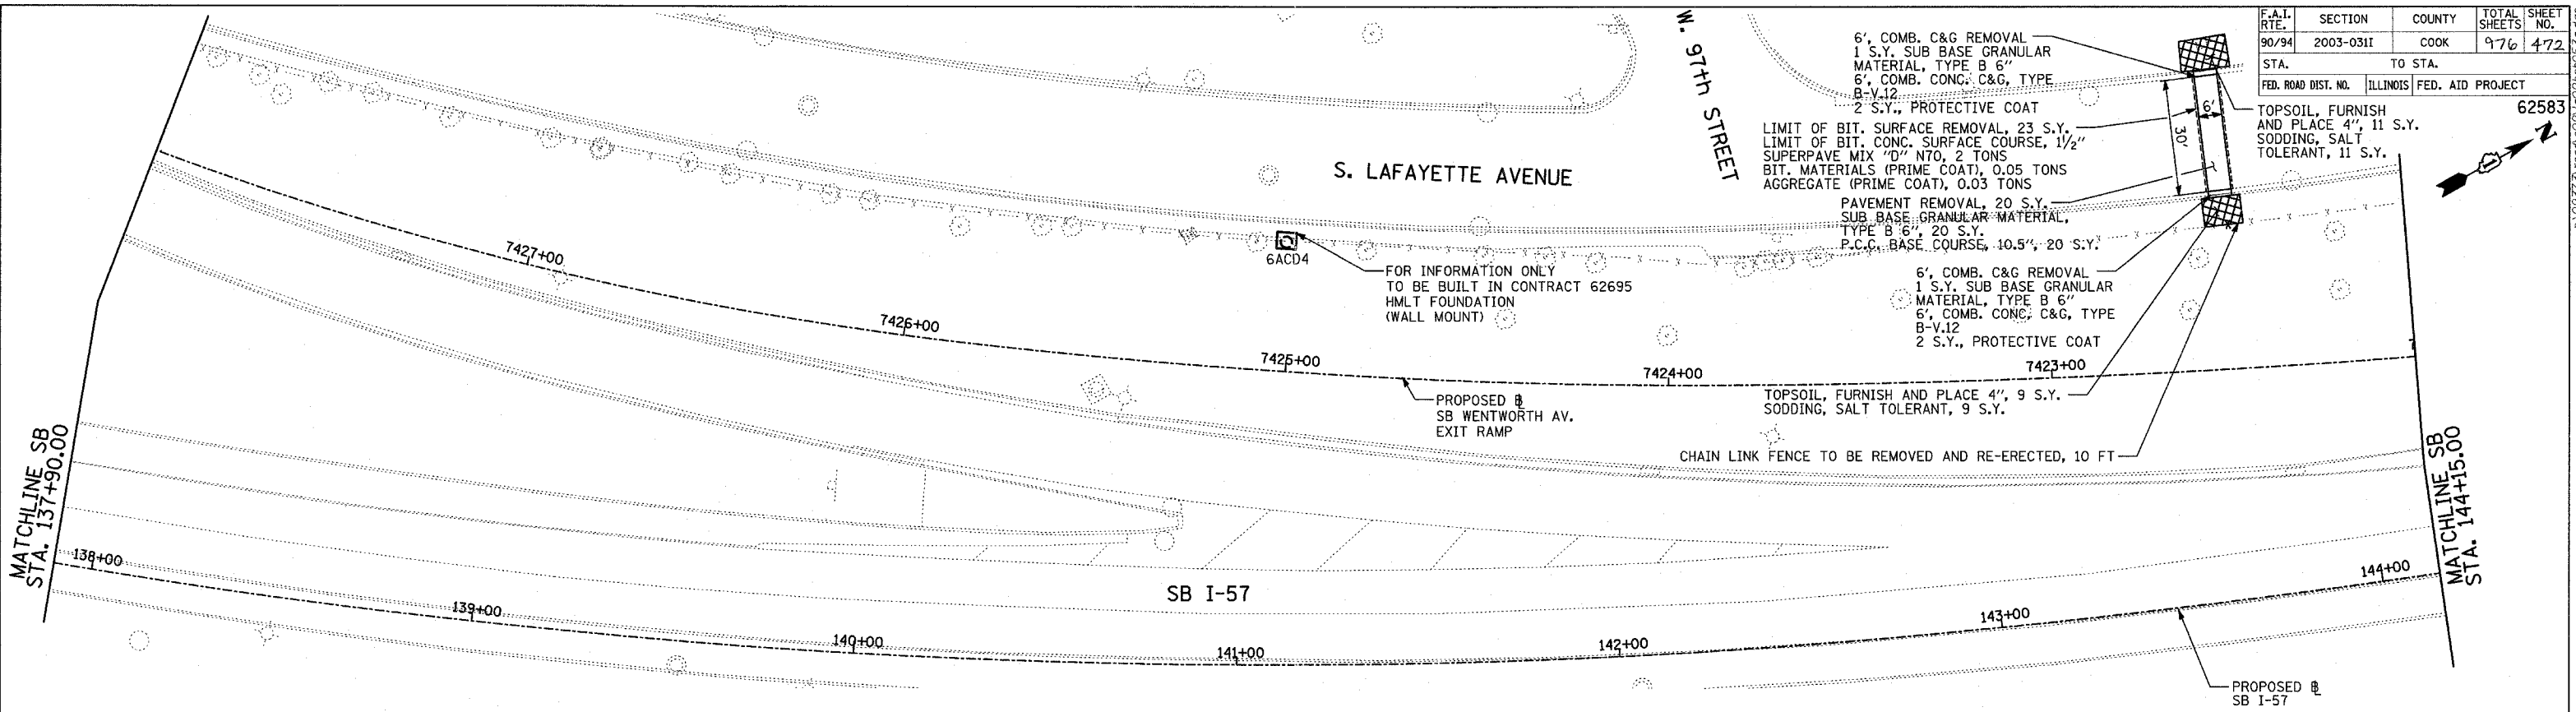

LEGEND:

- EROSION CONTROL BLANKET, SEEDING, CLASS 2A, NITROGEN, PHOSPHORUS, AND POTASSIUM FERTILIZER NUTRIENTS, TOPSOIL FURNISH AND PLACE, 4"

REVISIONS	
NAME	DATE

ILLINOIS DEPARTMENT OF TRANSPORTATION
F.A.I. 90/94 (DAN RYAN EXPRESSWAY)
31st STREET TO I-57
RESTORATION PLAN
SB WENTWORTH AVENUE EXIT RAMP
SB I-57 STA. 137+90.00 TO 148+00.00

SCALE: 1"=20'
DATE: OCTOBER 29, 2004
DRAWN BY: RTM, JPA
CHECKED BY: JPM, MAG

TYLIN INTERNATIONAL

11/23/2004 02:53:46 PM