
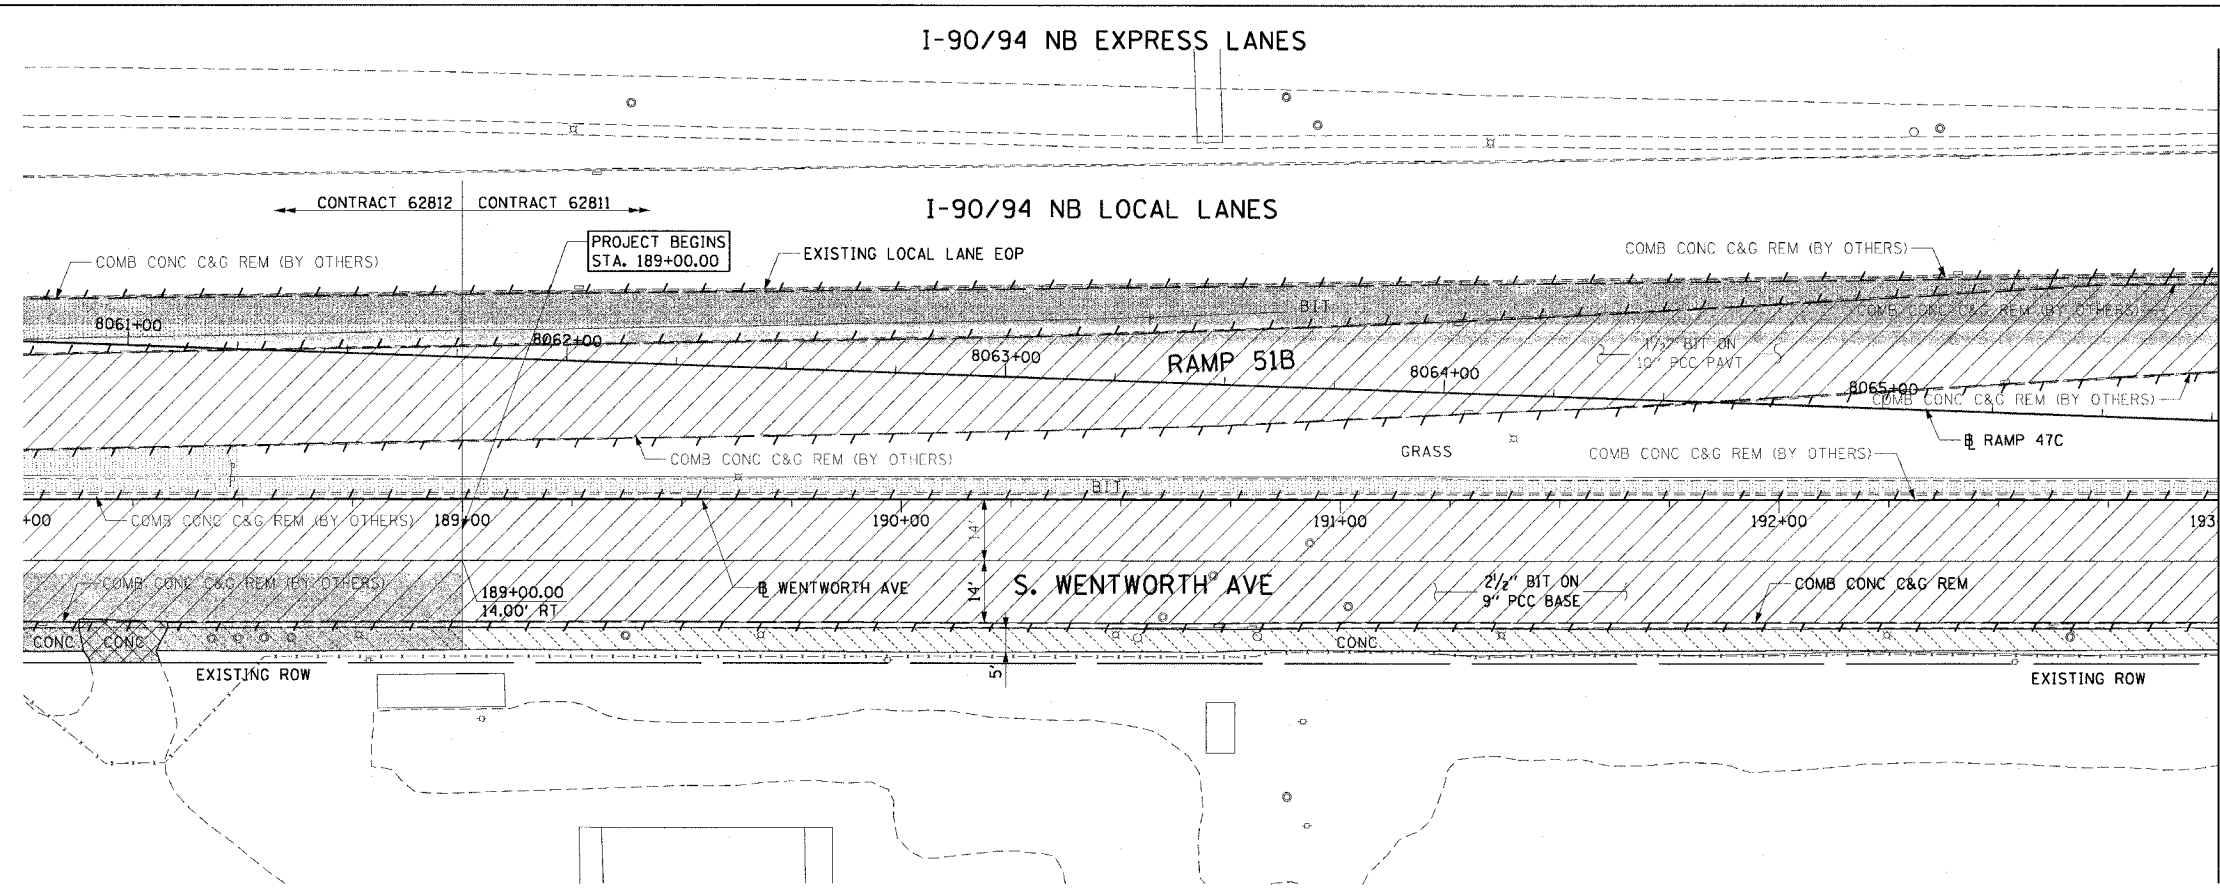


F.A.I. RTE.	SECTION	COUNTY	TOTAL SHEETS	SHEET NO.
90/94	2004-072RS	COOK	54	22
STA. 189+00		TO STA. 193+00		
FED. ROAD DIST. NO. 1 ILLINOIS FED. AID PROJECT				


62811

 

- LEGEND:**
- PAVEMENT REMOVAL
 - LINEAR REMOVALS
 - SIDEWALK REMOVAL
 - DRIVEWAY PAVEMENT REMOVAL
 - REMOVAL TO BE DONE BY OTHERS

- NOTES:**
- CONTRACTOR SHALL COORDINATE WITH CONTRACT 62807 FOR ROADWAY LIGHTING REMOVALS AND INFRASTRUCTURE.
 - SEE DRAINAGE AND UTILITY PLANS FOR REMOVALS AND IMPROVEMENTS.
 - CONTRACTOR SHALL COORDINATE WITH CONTRACT 62798 FOR FRONTAGE ROAD SIGNING REMOVALS AND INSTALLATIONS.

EXISTING CONDITIONS AND REMOVAL

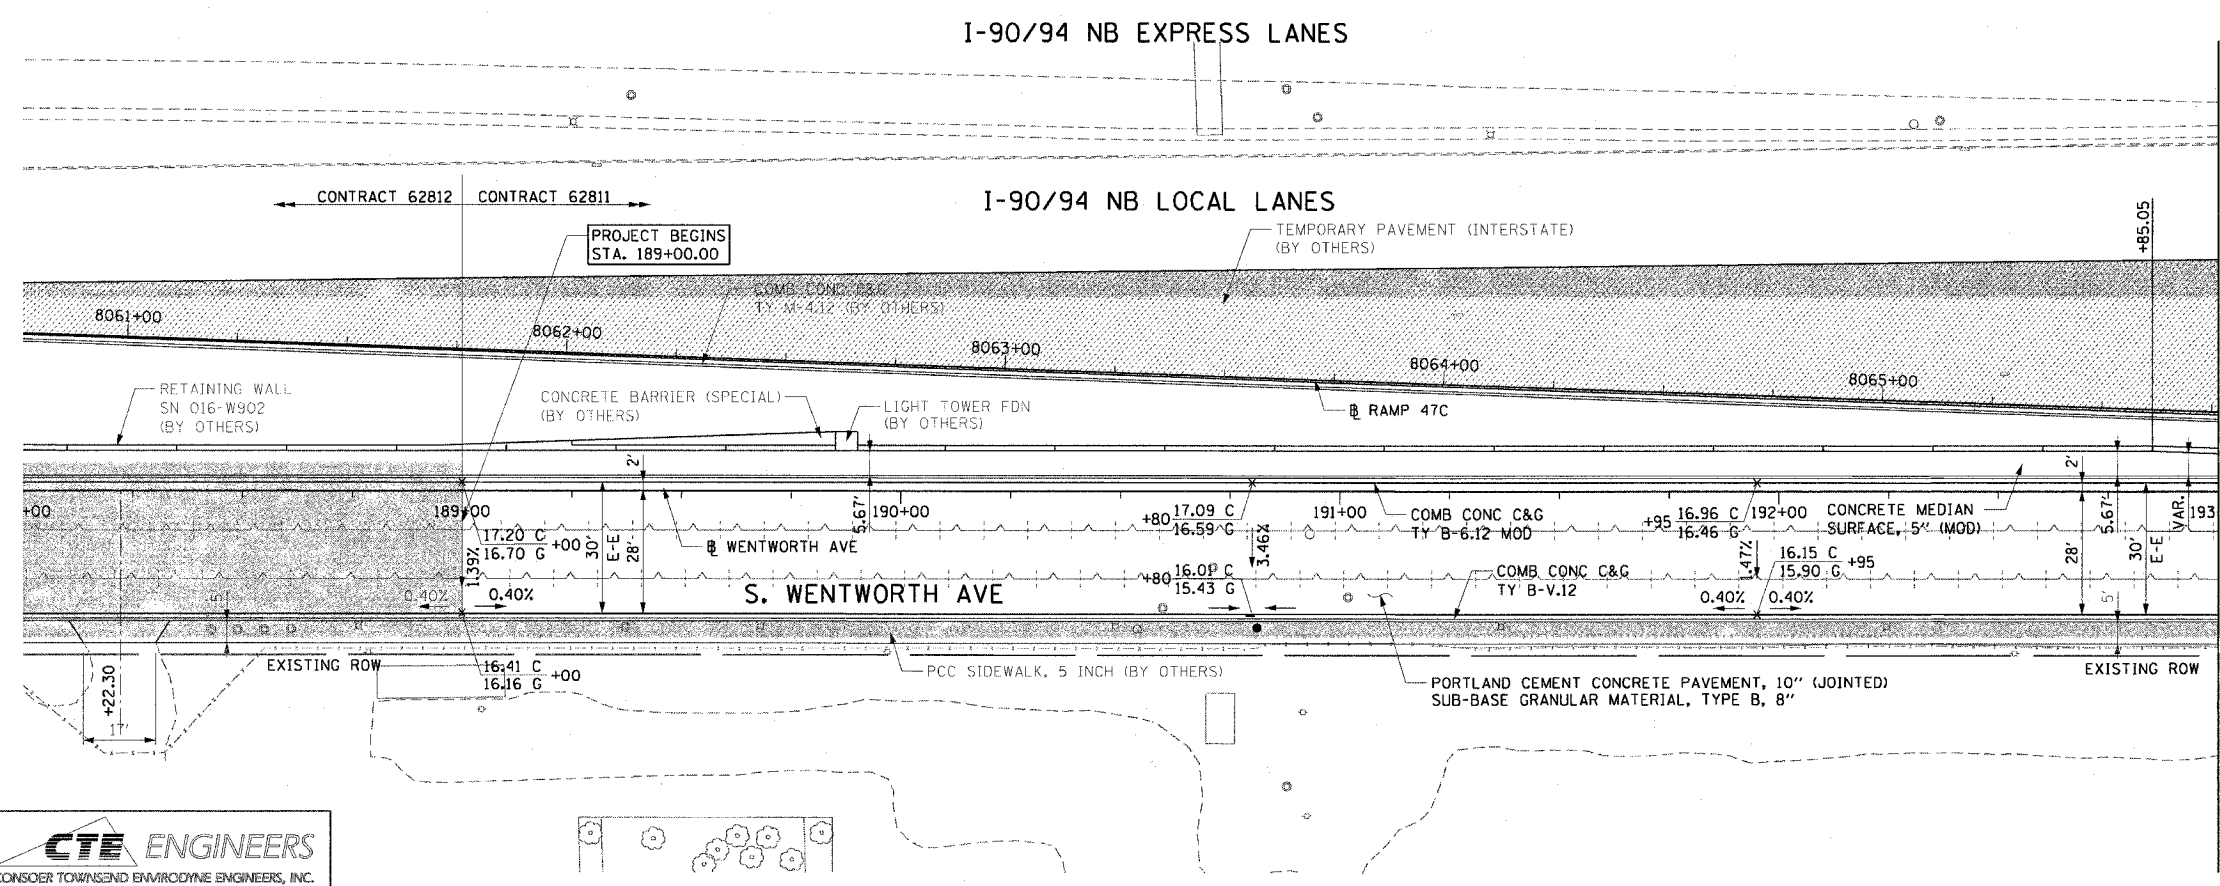

- LEGEND:**
- WORK TO BE DONE BY OTHERS

- NOTES:**
- SEE ROADWAY DETAIL SHEETS FOR CONCRETE MEDIAN SURFACE, 5" (MODIFIED).
 - CONTRACTOR SHALL COORDINATE WITH CONTRACT 62796 FOR SIDEWALK IMPROVEMENTS.
 - CONTRACTOR SHALL COORDINATE WITH CONTRACT 62812 FOR ROADWAY IMPROVEMENTS.
 - CONTRACTOR SHALL COORDINATE WITH CONTRACT 62586 FOR RETAINING WALL AND ROADWAY IMPROVEMENTS.

MATCH LINE STA 193+00

CTE ENGINEERS
 CONSOER TOWNSEND ENVIRONMENTAL ENGINEERS, INC.
 303 EAST WACKER DRIVE, SUITE 600
 CHICAGO ILLINOIS 60601-5222, PHONE: (312) 938-0300

REVISIONS	
NAME	DATE

ILLINOIS DEPARTMENT OF TRANSPORTATION
 F.A.I. 90/94 (DAN RYAN EXPRESSWAY)
 51st ST TO 48th PL (WENTWORTH AVENUE)

**EXISTING AND PROPOSED ROADWAY PLANS
 WENTWORTH AVENUE**

SCALE: 1"=20'
 DATE: December 17, 2004

DRAWN BY: NJH
 CHECKED BY: JAL

12/19/2004 10:34:07 AM