


LEGEND
 X = REMOVE
 (A) = FRAMES AND LIDS TO BE ADJUSTED (SPECIAL)
EXISTING CONDITIONS

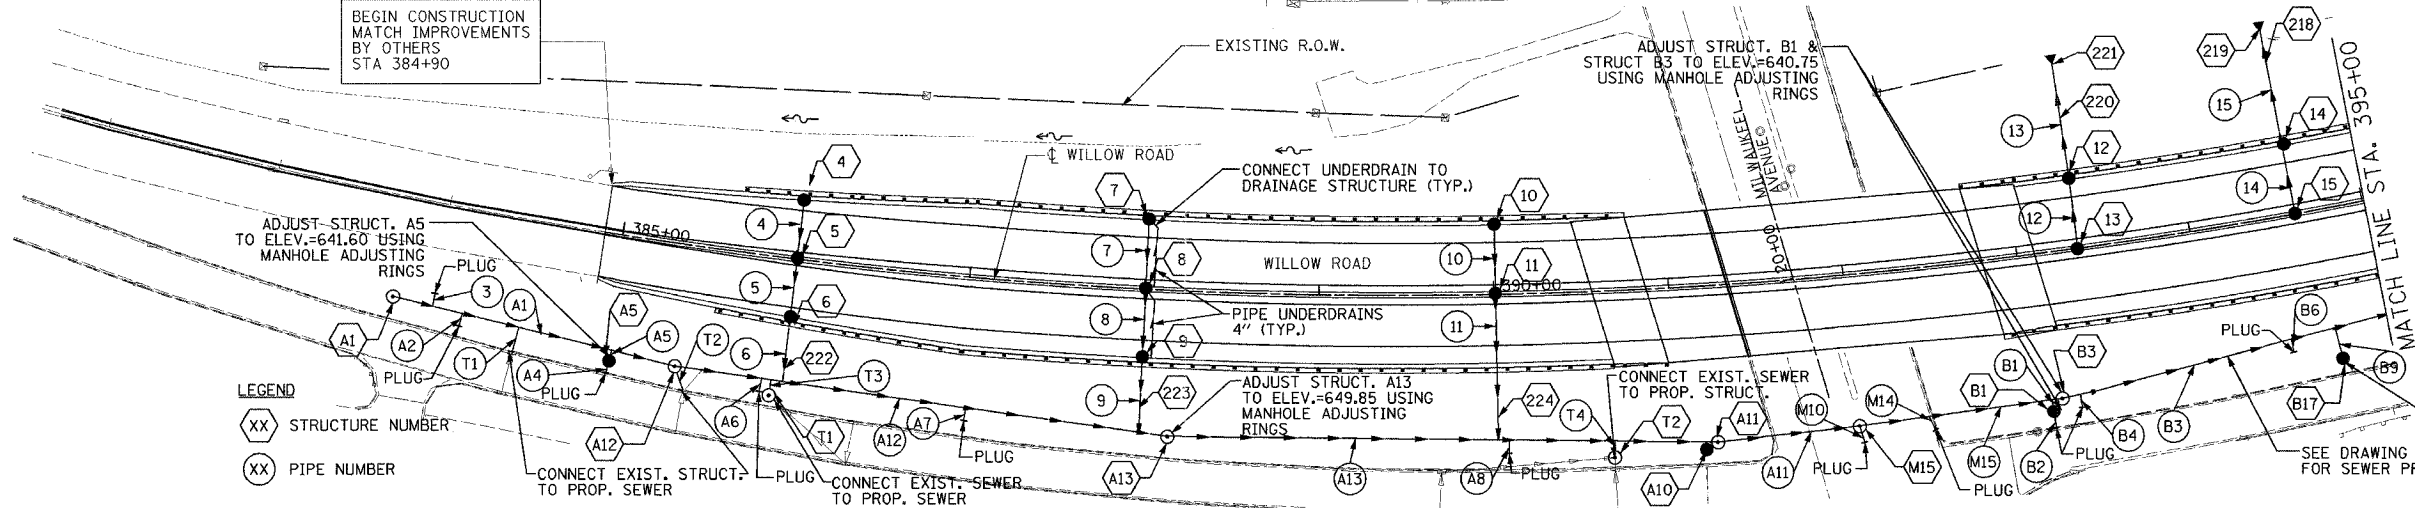

NOTE:
 1. SEE SCHEDULE OF QUANTITIES, DRAWINGS SCH-3 THROUGH SCH-6
 2. SEE SUGGESTED STAGING PLANS FOR CONSTRUCTION SEQUENCE, DRAWINGS MOT-1 THROUGH MOT-6
 3. SEE EROSION CONTROL PLAN, ERO-1, FOR PERMANENT STORM SEWER OUTFALL TREATMENT.
 4. SEE DRAWING DET-1 FOR UNDERDRAIN DETAILS.
PROPOSED CONDITIONS

LEGEND
 XX STRUCTURE NUMBER
 XX PIPE NUMBER


BEGIN CONSTRUCTION MATCH IMPROVEMENTS BY OTHERS STA 384+90

DATE _____ BY _____

REVISED GRADES CHECKED _____
 DATE _____ BY _____
 NOTE BOOK NO. _____
 PLAN NO. _____

DATE _____ BY _____

REVISED GRADES CHECKED _____
 DATE _____ BY _____
 NOTE BOOK NO. _____
 PROFILE NO. _____

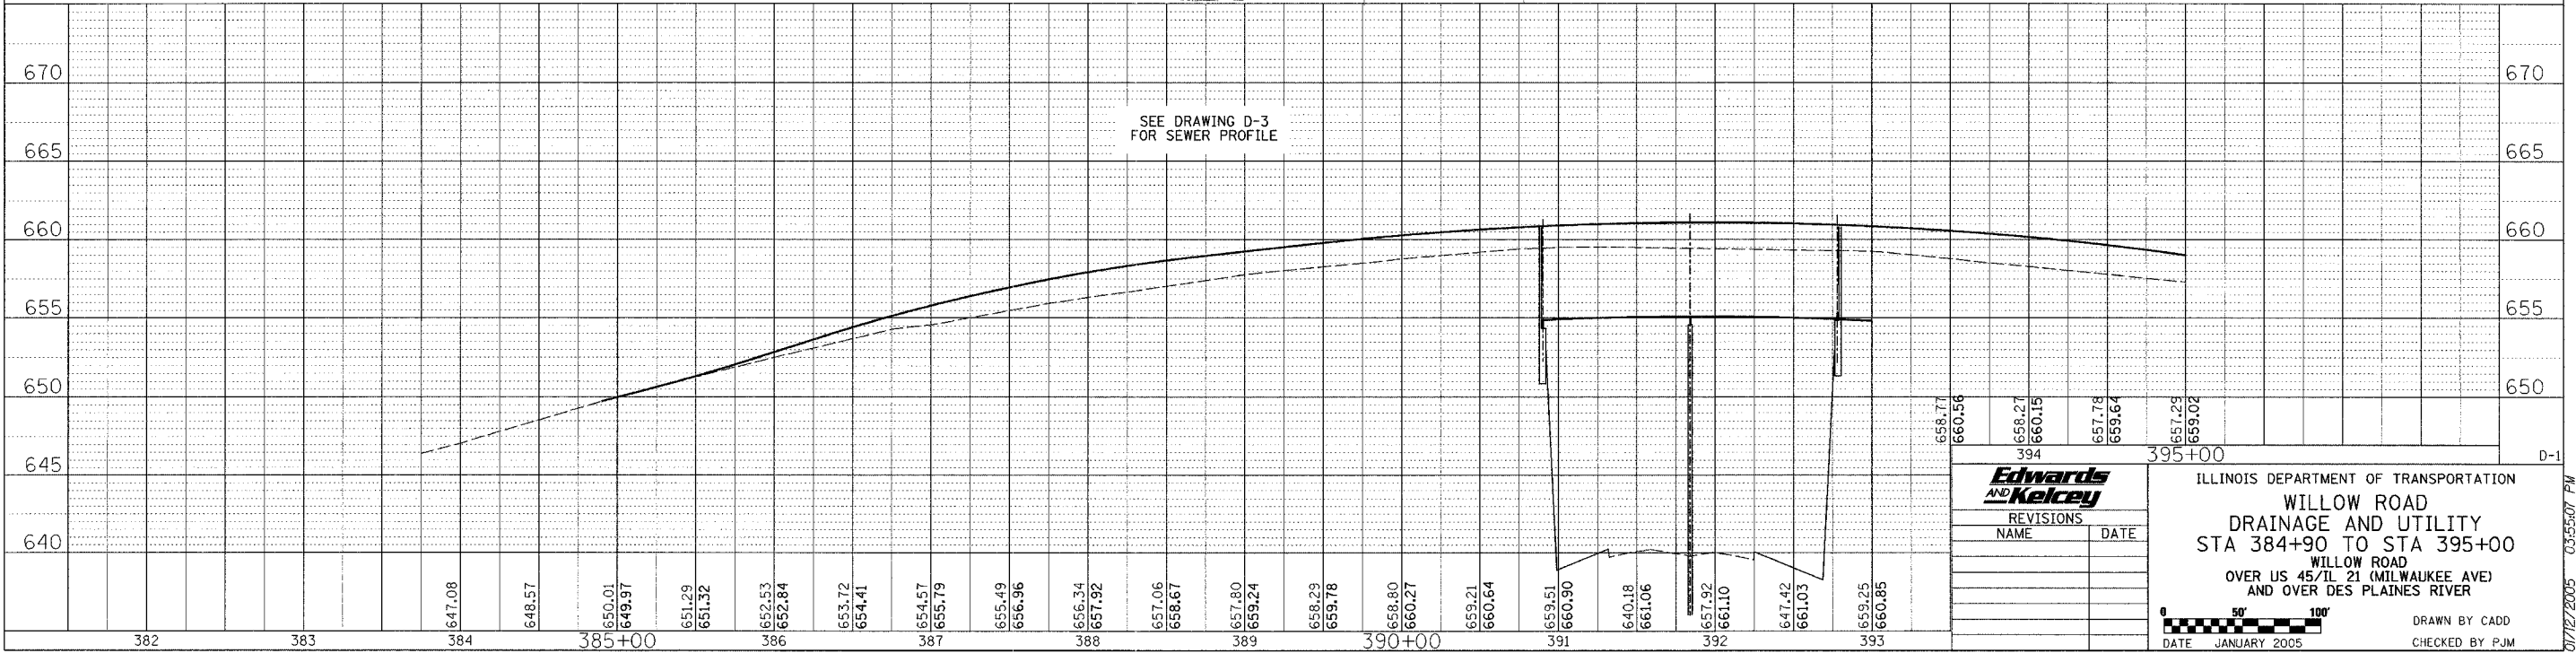

Edwards and Kelcey
 REVISIONS
 NAME _____ DATE _____

ILLINOIS DEPARTMENT OF TRANSPORTATION
**WILLOW ROAD
 DRAINAGE AND UTILITY
 STA 384+90 TO STA 395+00**
 WILLOW ROAD
 OVER US 45/IL 21 (MILWAUKEE AVE)
 AND OVER DES PLAINES RIVER

DATE JANUARY 2005 DRAWN BY CADD CHECKED BY PJM