
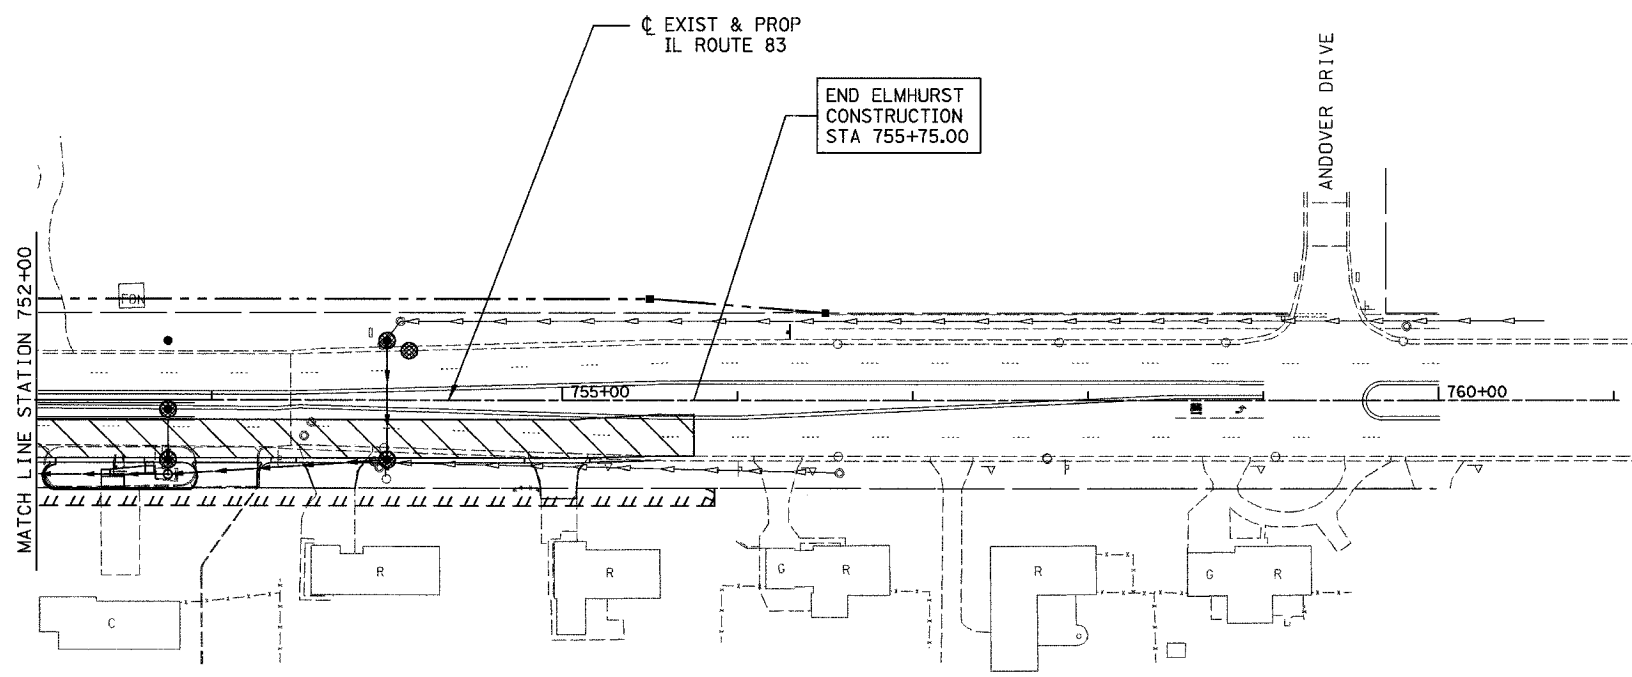
 


F.A.P. RTE.	SECTION	COUNTY	TOTAL SHEETS	SHEET NO.
305	1313.1 B	COOK	193	65

CONTRACT NO. 62878

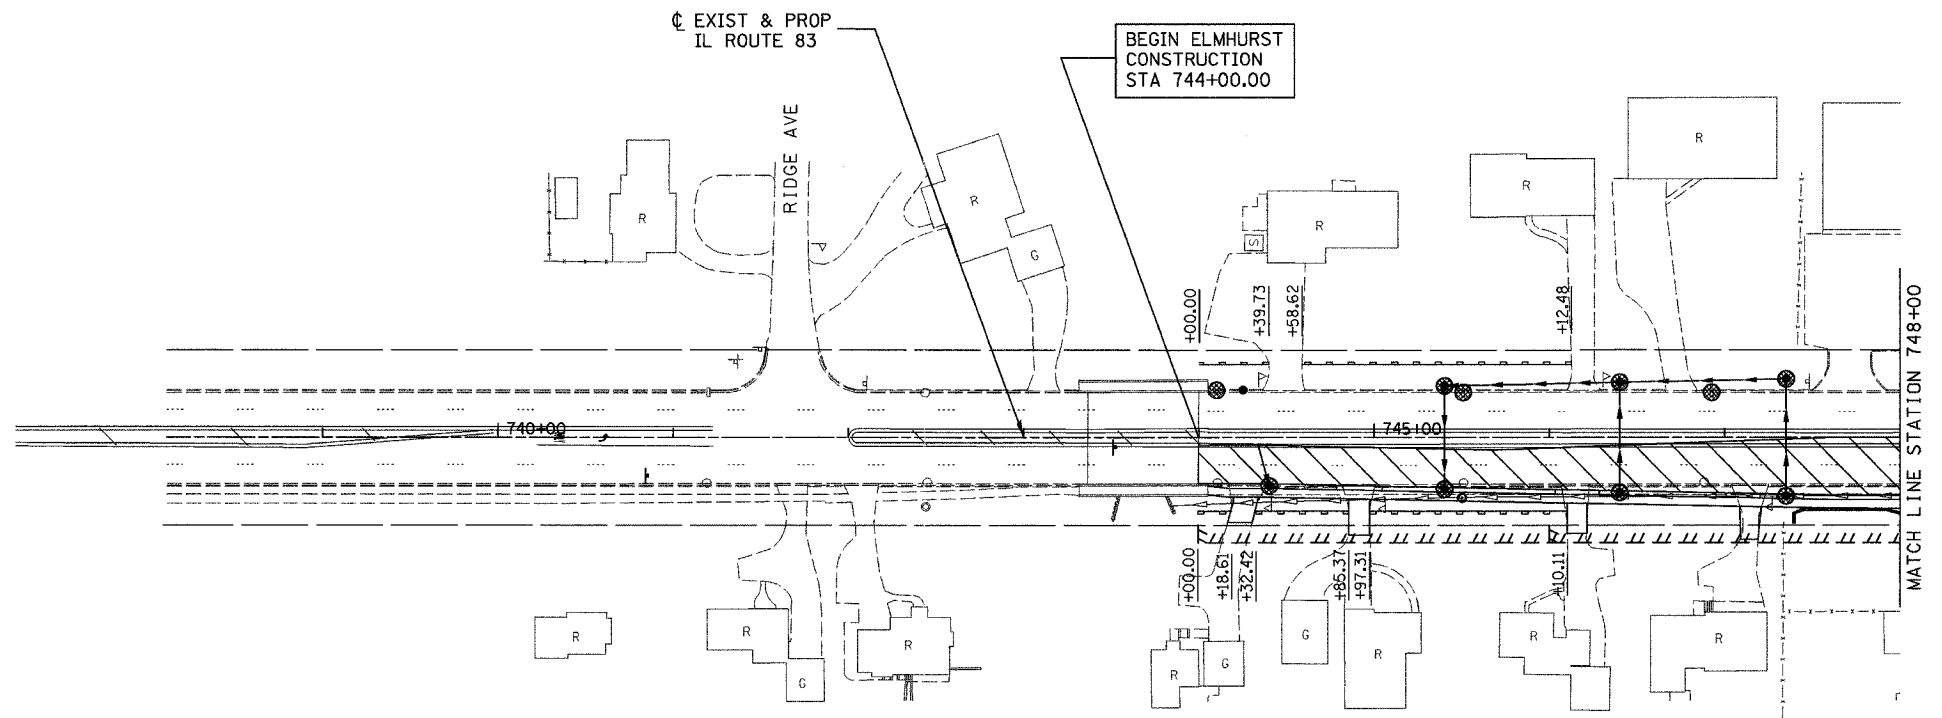

REVISIONS	
NAME	DATE

ILLINOIS DEPARTMENT OF TRANSPORTATION
PALATINE ROAD OVER IL 83 (ELMHURST RD.)

**ELMHURST ROAD
EROSION CONTROL PLAN
STAGE 1A**

SCALE: 1"=50'
DATE 12/04
DRAWN BY ACE/CAD
CHECKED BY TAE



11/27/2004 03:08:20 PM