





DESIGN		
INT.	DATE	REASON

PLOTS & CHECKS		
INT.	DATE	REASON

FILE NAME = \$FILES  
 PLOT SCALE = \$PLOTSCALE  
 PLOT DATE = \$DATE\$  
 PLOT TIME = \$TIME\$  
 OPERATOR = \$USER\$

CHECKS		
INT.	DATE	REASON

F.A.U. RTE.	SECTION	COUNTY	TOTAL SHEETS	SHEET NO.
6108	***	LA SALLE	679	122
STA. 164+00		TO STA. 174+00		
FED. ROAD DIST. NO.		ILLINOIS	FED. AID PROJECT	
*** (70X, 71X)RS-1, (71X-VBR)DM		CONTRACT NO. 66225		

 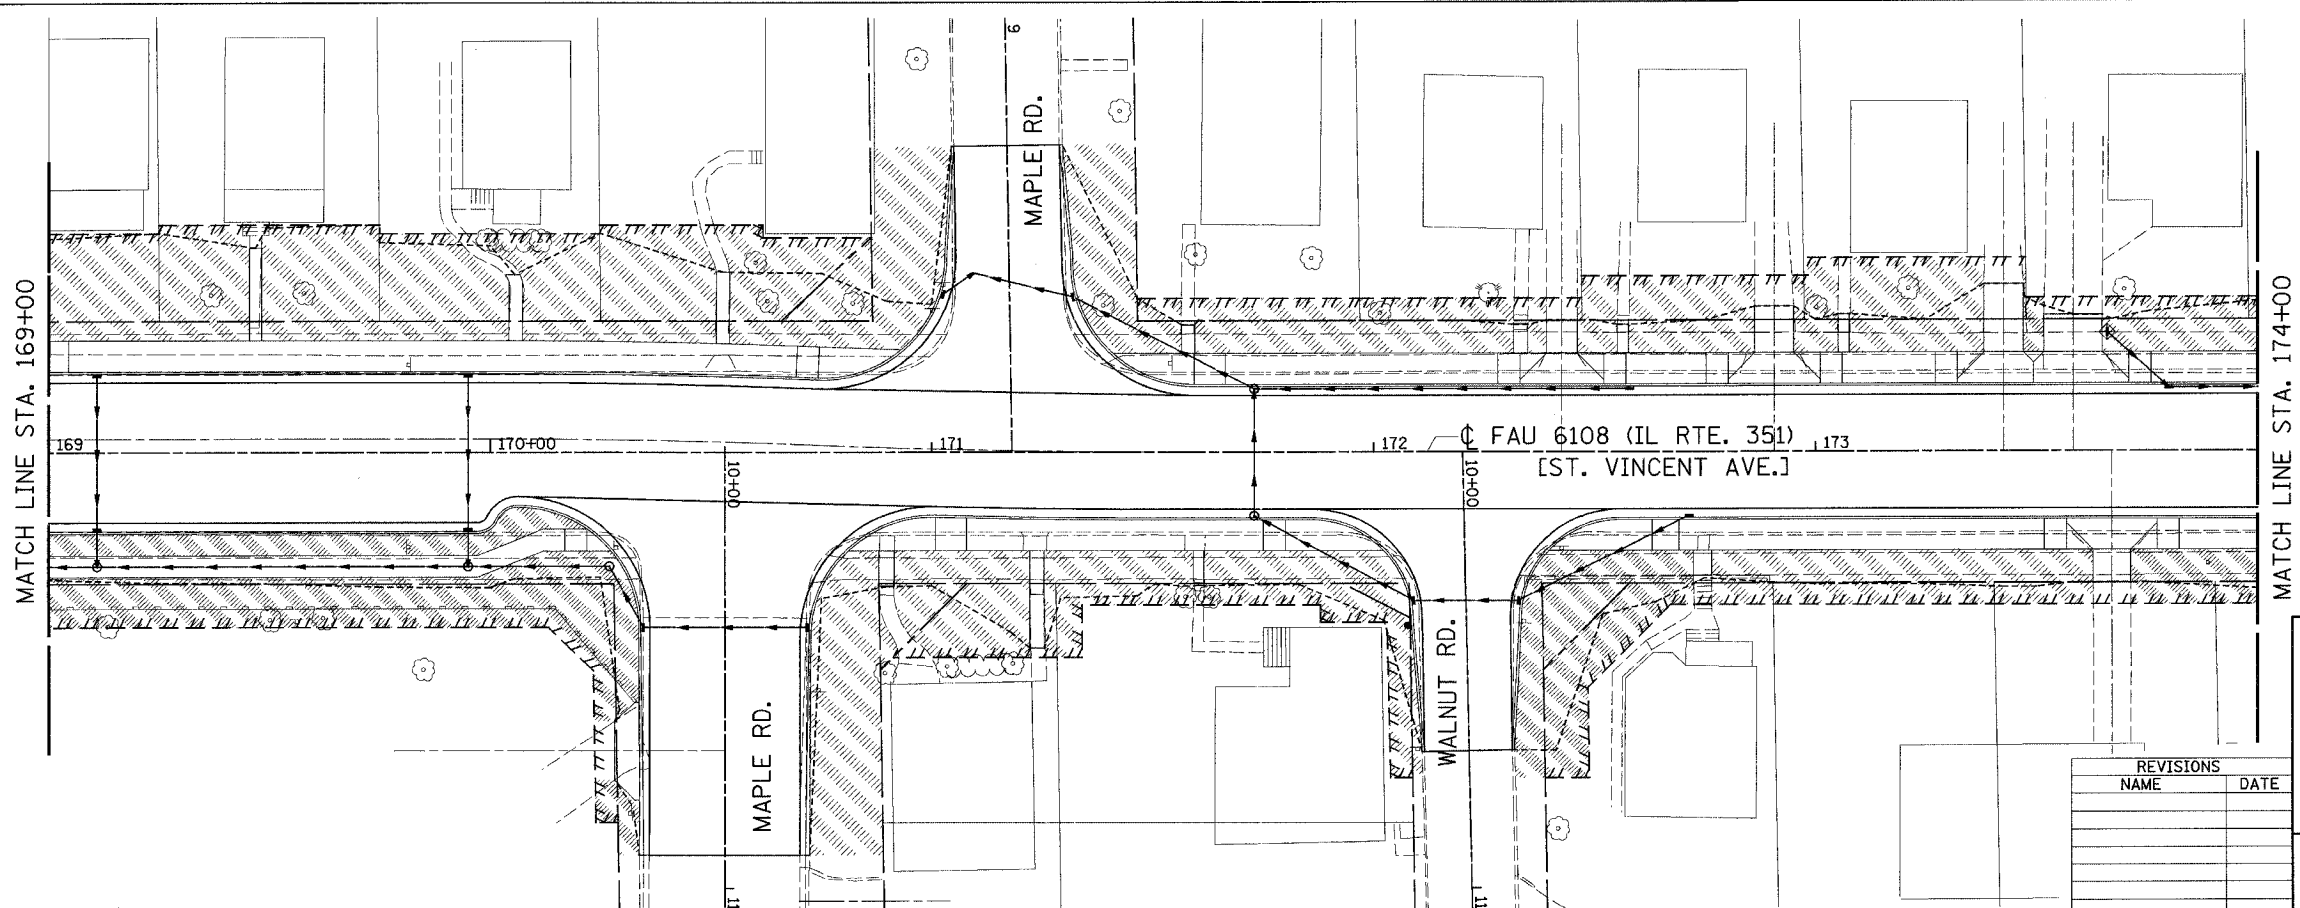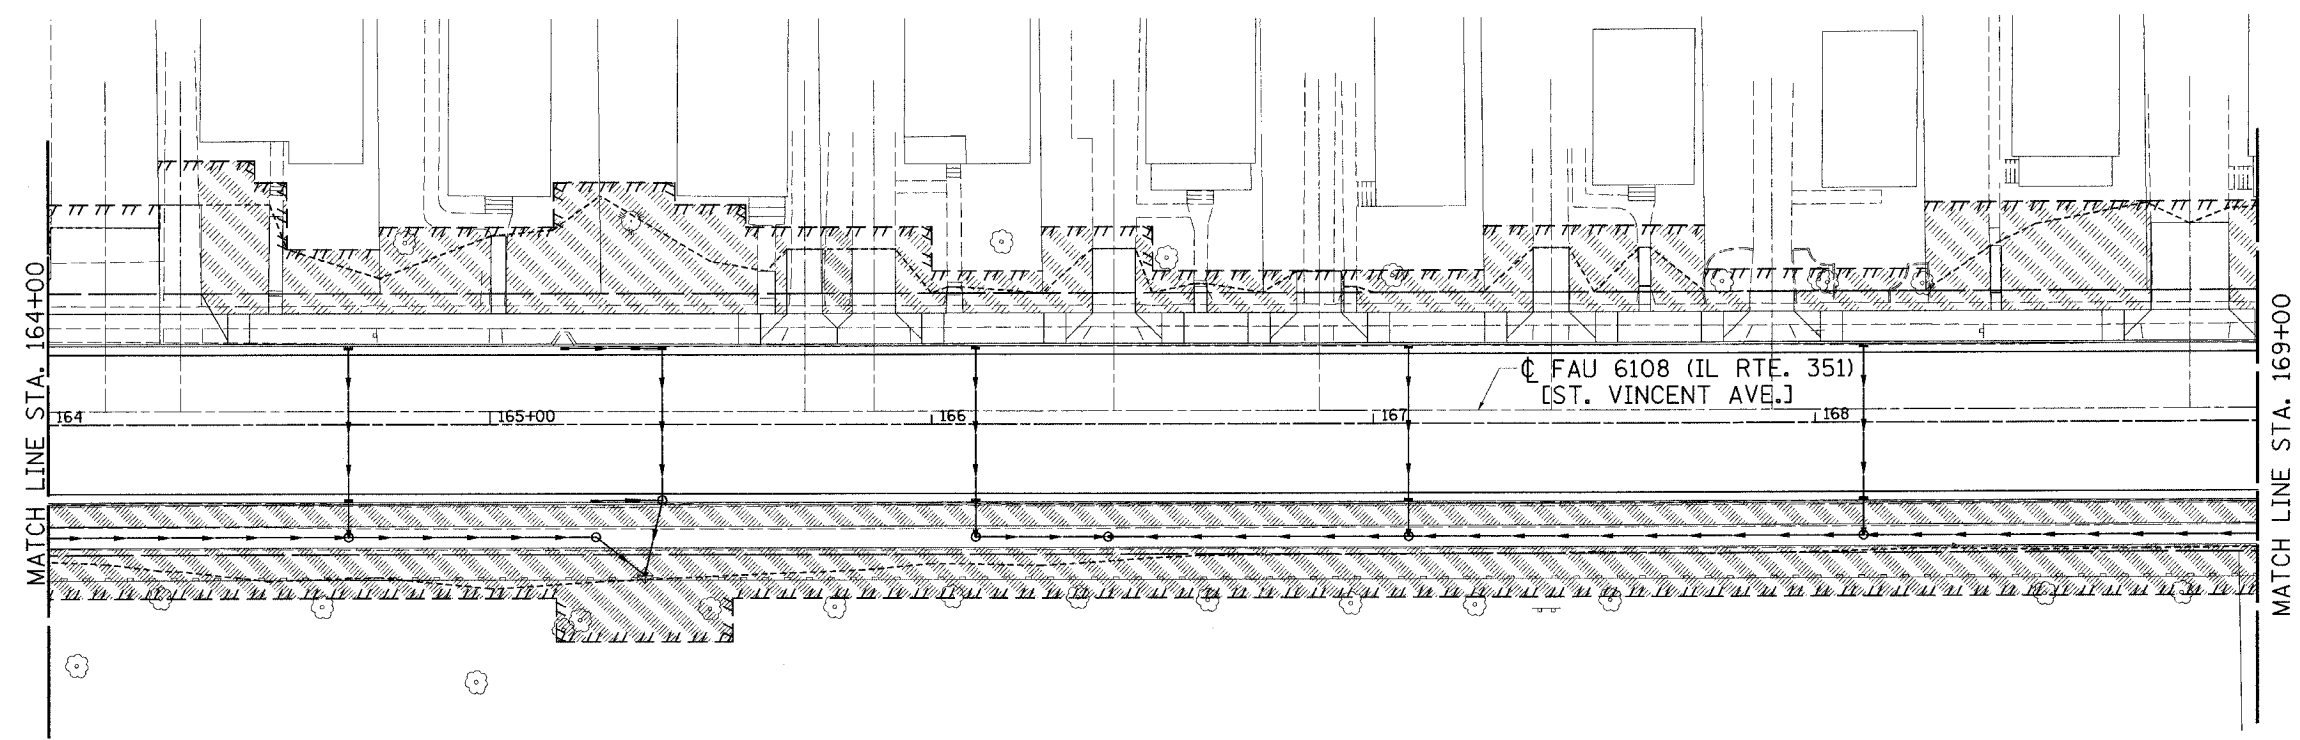 

- LEGEND**
- SODDING
  - SEEDING, TEMPORARY EROSION CONTROL SEEDING MULCH
  - EROSION CONTROL BLANKET
  - INLET AND PIPE PROTECTION
  - PERIMETER EROSION BARRIER

ILLINOIS DEPARTMENT OF TRANSPORTATION  
**EROSION CONTROL PLAN**  
 FAU 6108 (IL. RTE. 351)  
 SECTION (70X, 71X)RS-1, (71X-VBR)DM  
 LASALLE COUNTY

SCALE, VERT. HORIZ. DATE 05/06/03	DRAWN BY: MABUS DESIGNED BY: BOTT CHECKED BY: COLBROOK
GREENE & BRADFORD, INC. OF SPRINGFIELD REGISTERED PROFESSIONAL ENGINEERS ILLINOIS LICENSE NO. 0210-0019 PROFESSIONAL DESIGN FIRM NO. 000193 P.O. BOX 4844, 1811 W. 237TH ST., E. M., DUNDEE, ILLINOIS 62515	COMPUTER FILE NO. EC_351B-01 PROJECT 01194.B.S 08/13/03-JLJ

\\c:\p\work\faul\ec\_351b.dgn 12/30/2004 1:35:32 PM User = gregj