




FED. AID RTE.	SECTION	COUNTY	TOTAL SHEETS	SHEET NO.
6194 (109)R	RS-4	KANKAKEE	82	30
STA. _____		TO STA. _____		
FED. ROAD DIST. NO. _____ ILLINOIS FED. AID PROJECT				

66402

 

PLAN  
 SURVEYED BY \_\_\_\_\_  
 CHECKED BY \_\_\_\_\_  
 DATE \_\_\_\_\_

PROFILE  
 SURVEYED BY \_\_\_\_\_  
 CHECKED BY \_\_\_\_\_  
 DATE \_\_\_\_\_

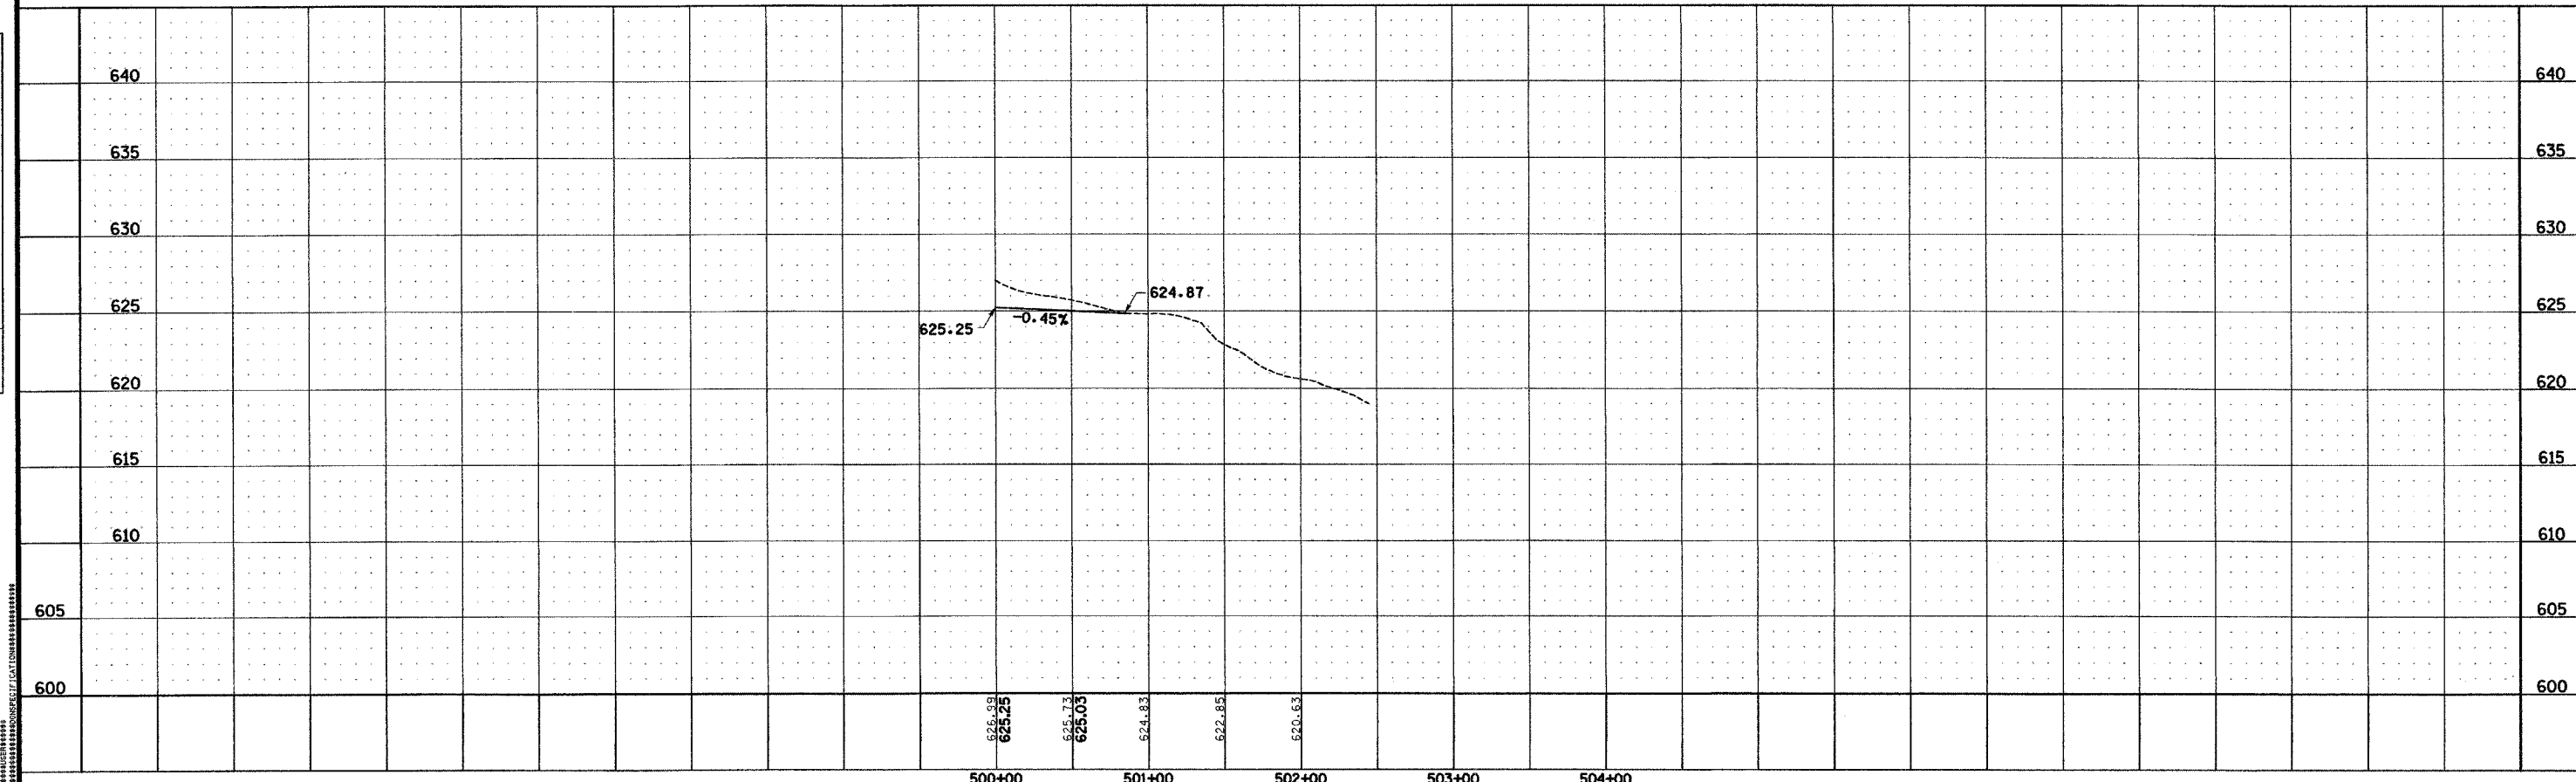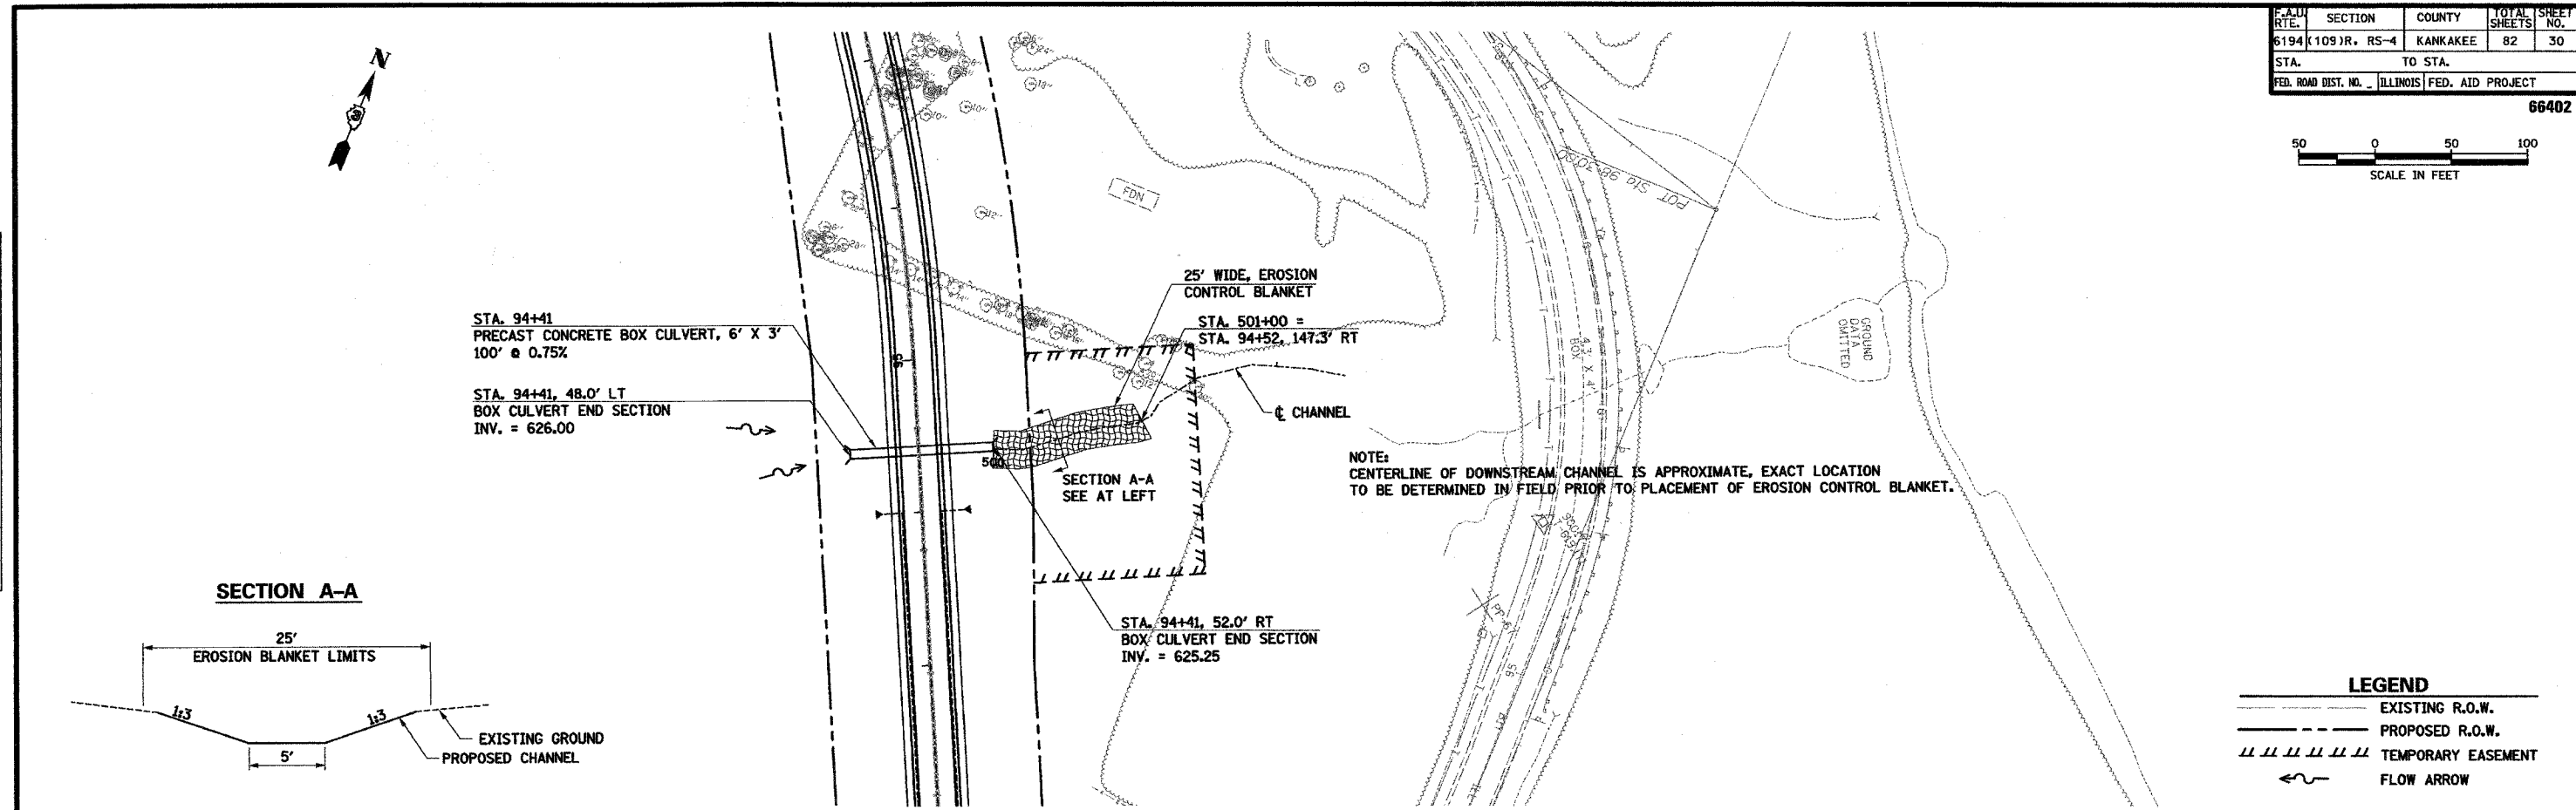

\*\*\*\*\*DATE\*\*\*\*\*

DRAINAGE CHANNEL - PLAN AND PROFILE