

F.A.P. RTE.	SECTION	COUNTY	TOTAL SHEETS	SHEET NO.
41	(11)T	KANKAKEE	11	1

STATE OF ILLINOIS
 DEPARTMENT OF TRANSPORTATION
 DIVISION OF HIGHWAYS

**PROPOSED
 HIGHWAY PLANS**

FAP ROUTE 41 (IL 17)
 SECTION: (11)T

KANKAKEE COUNTY
 C-93-155-03
 DITCHING GRADING AND SHAPING

INDEX OF SHEETS

1. COVER SHEET
2. GENERAL NOTES
3. SUMMARY OF QUANTITIES
4. TYPICAL SECTION
5. PLAN AND PROFILE
6. CULVERT DETAILS AT ENTRANCE
7. EROSION CONTROL BLANKET DETAILS
- 8 - 11. CROSS SECTIONS

STANDARDS

- | | |
|-----------|--|
| 000001 | ABBREVIATIONS, SYMBOLS AND PATTERNS |
| 001006 | DECIMAL OF AN INCH AND OF A FOOT |
| 542401 | METAL END SECTION FOR PIPE CULVERTS |
| 701001-01 | OFF-ROAD OPERATIONS, 2-L, 2-W, 4.5 M (15') MIN. AWAY,
FOR SPEEDS > 45 MPH |
| 701006-02 | OFF-ROAD OPR., 2-L, 2-W, 4.5 M (15') TO 600 MM (24") AWAY,
FOR SPEEDS > 45 MPH |
| 701011-01 | OFF-ROAD MOVING OPERATIONS, 2-L, 2-W, DAY ONLY,
FOR SPEEDS > 45 MPH |
| 701201-02 | LANE CLOSURE, 2-L, 2-W, DAY ONLY, ON-RD TO 600 MM OFF-ROAD,
FOR SPEEDS > 45 MPH |
| 702001-05 | TRAFFIC CONTROL DEVICES |


MICROFILMED _____
 REEL NUMBER _____
 AWARDED _____
 RESIDENT ENGINEER _____
 AS BUILT CHANGES WERE MADE
 ON THE FOLLOWING SHEETS _____

J.U.L.I.E.
 JOINT UTILITY LOCATION INFORMATION FOR EXCAVATION
 1-800-892-0123

DISTRICT NO. 3 815-434-6131
 PROJECT ENGINEER: TOM HUFNAGEL 815-434-8418
 UNIT CHIEF: RON WOODSHANK 815-434-8419
 TOWNSHIP: LIMESTONE

CONTRACT NO. 66511

PROJECT LOCATION
 STA 19+00 TO STA 26+50

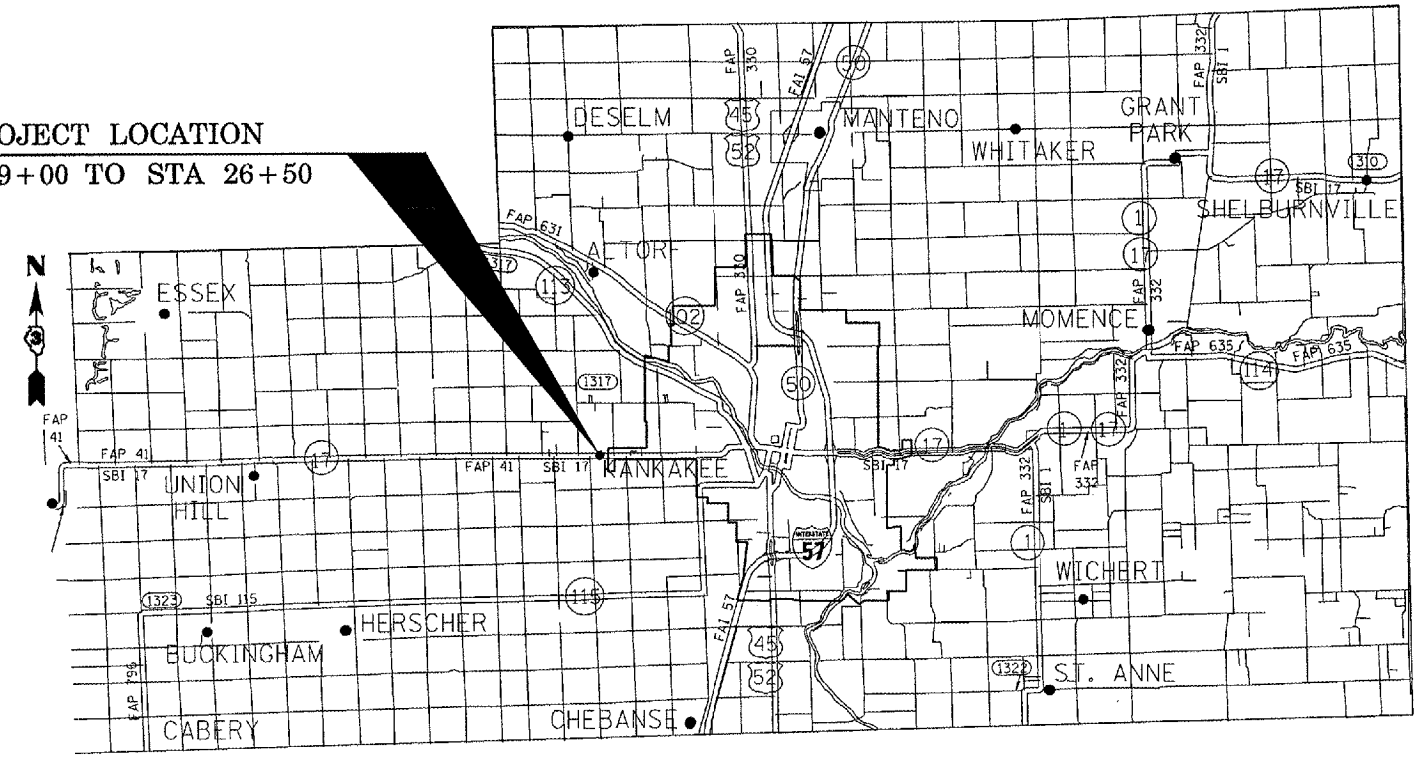

LOCATION MAP
 NOT TO SCALE

GROSS LENGTH = 750 FT. = 0.14 MI.
 NET LENGTH = 750 FT. = 0.14 MI

D-93-002-04



LOCATION OF SECTION INDICATED THUS: - [shaded box] -

FUNCTIONAL CLASSIFICATION

RURAL MINOR ARTERIAL
 2001 ADT = 7200
 P.V. = 86.8% M.U. = 6.6% S.U. = 6.6%

STATE OF ILLINOIS
 DEPARTMENT OF TRANSPORTATION
 DIVISION OF HIGHWAYS

SUBMITTED *Dec 21, 2004*
Tom P. K... DISTRICT ENGINEER
February 4, 2005
Mike H... ENGINEER OF DESIGN AND ENVIRONMENT
February 4, 2005
Victor M... DIRECTOR, DIVISION OF HIGHWAYS

PRINTED BY THE AUTHORITY
 OF THE STATE OF ILLINOIS