


F.A.I. RTE.	SECTION	COUNTY	TOTAL SHEETS	SHEET NO.
57	(38-5)T-2	IROUOIS	11	4
STA. 763+73		TO STA. 778+73		
FED. ROAD DIST. NO. ILLINOIS		NON-FED. AID PROJECT		

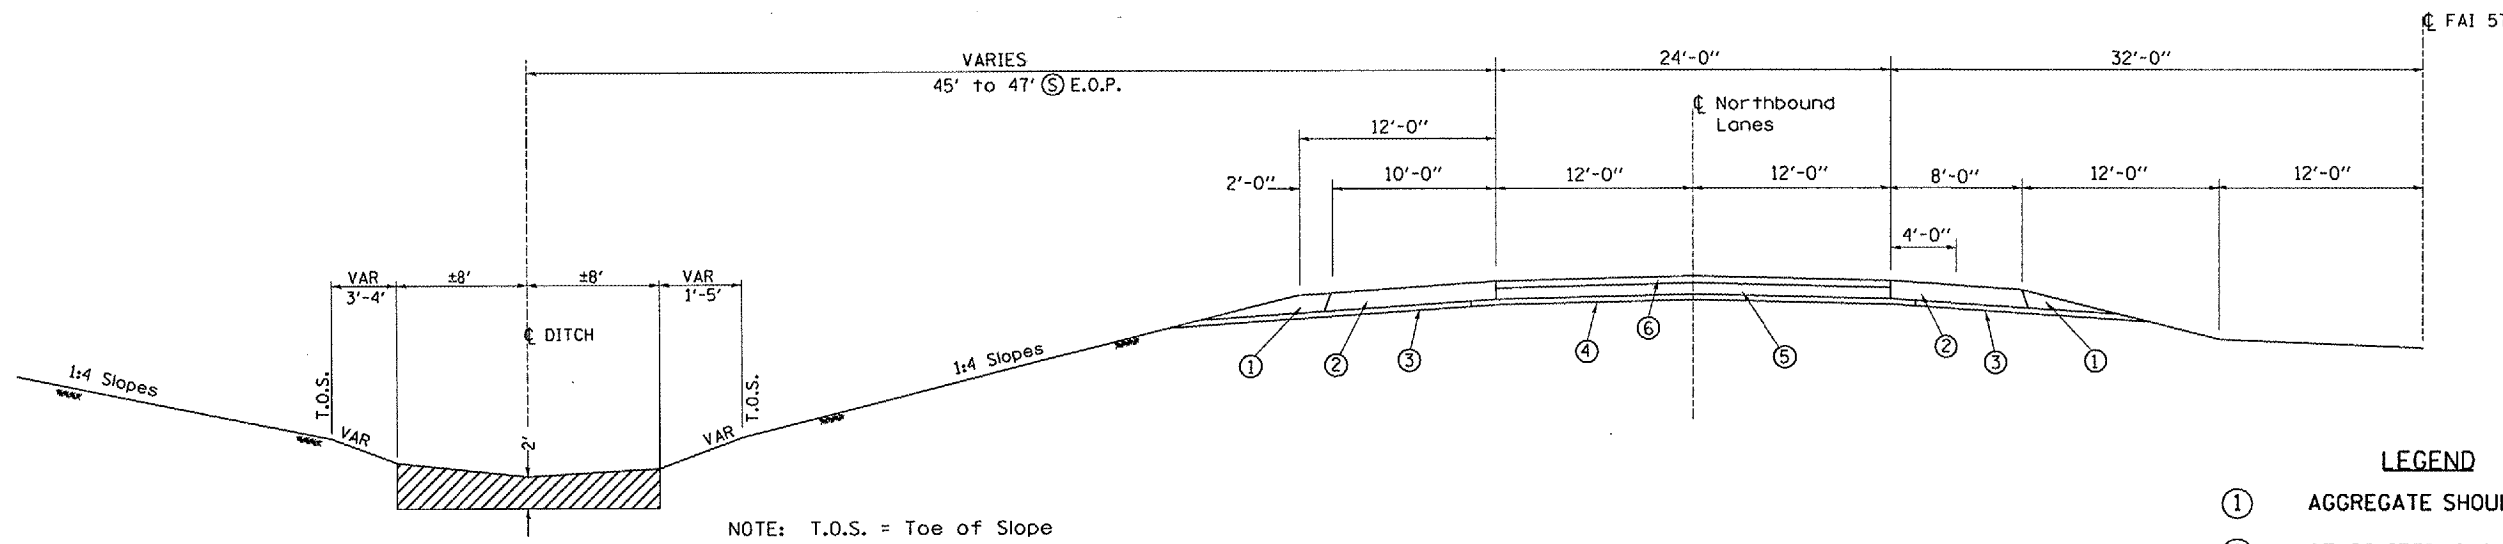

REMOVAL OF UNSUITABLE MATERIAL


NOTE: T.O.S. = Toe of Slope

EXISTING SECTION

STA. 766+00 TO STA. 777+82 (ML)
 STA. 777+82 (ML) = STA. 24+16 (RAMP)
 STA. 24+16 TO STA. 23+25

- LEGEND**
- ① AGGREGATE SHOULDER
 - ② STABILIZED SHOULDER
 - ③ 4" AGGREGATE SUB-BASE
 - ④ 4" STABILIZED SUB-BASE
 - ⑤ 9" CRC PAVEMENT
 - ⑥ 5" BITUMINOUS SURFACE

* LIMITS OF FURNISHED EXCAVATION, SEEDING, FERTILIZER AND EROSION CONTROL BLANKET

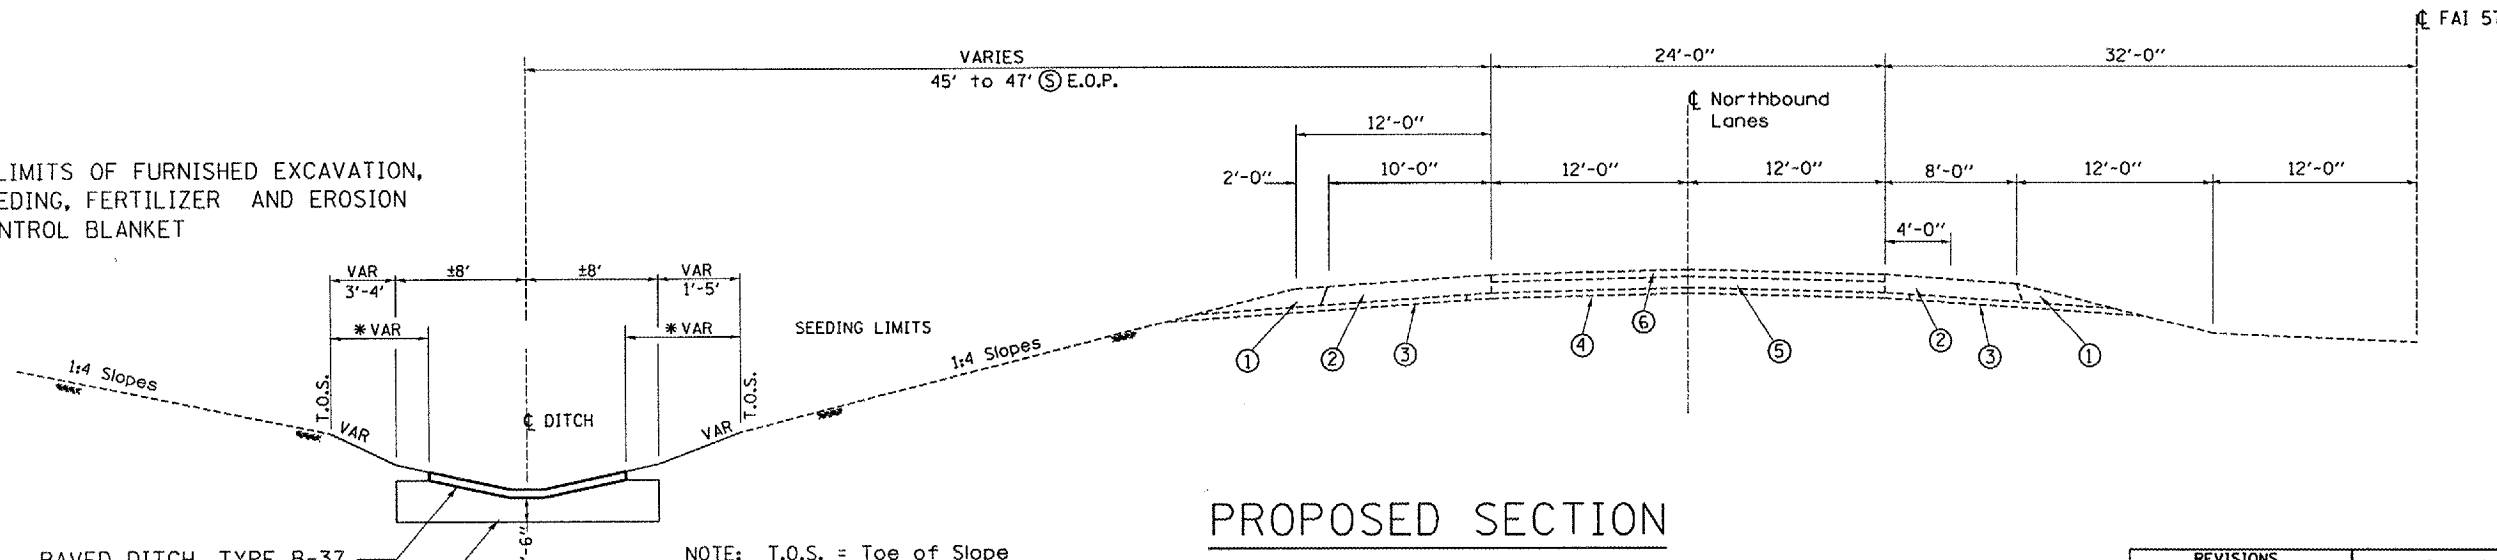

PAVED DITCH, TYPE B-37
 GRANULAR EMBANKMENT (SPECIAL)
 BOTTOM LIFTS = 6"
 TOP LIFT = 6"

NOTE: T.O.S. = Toe of Slope

PROPOSED SECTION

STA. 766+00 TO STA. 777+82 (ML)
 STA. 777+82 (ML) = STA. 24+16 (RAMP)
 STA. 24+16 TO STA. 23+25

REVISIONS	
NAME	DATE

ILLINOIS DEPARTMENT OF TRANSPORTATION

TYPICAL SECTIONS

SCALE: VERT. HORIZ. DATE 10/21/04

DRAWN BY RW CHECKED BY

FILE NAME: D:\MSW\0314\DETAILS.DWG