


FAP ROUTE	SECTION	COUNTY	TOTAL SHEETS	SHEET NO
604	102TS	MADISON	37	13
STA.		TO STA.		
CONTRACT NO.: 76798				

PLAN	DATE
BY	
NO. OF SHEETS	
NO. OF SHEETS PLOTTED	
NO. OF SHEETS CHECKED	
NO. OF SHEETS CALO FILE NAME	

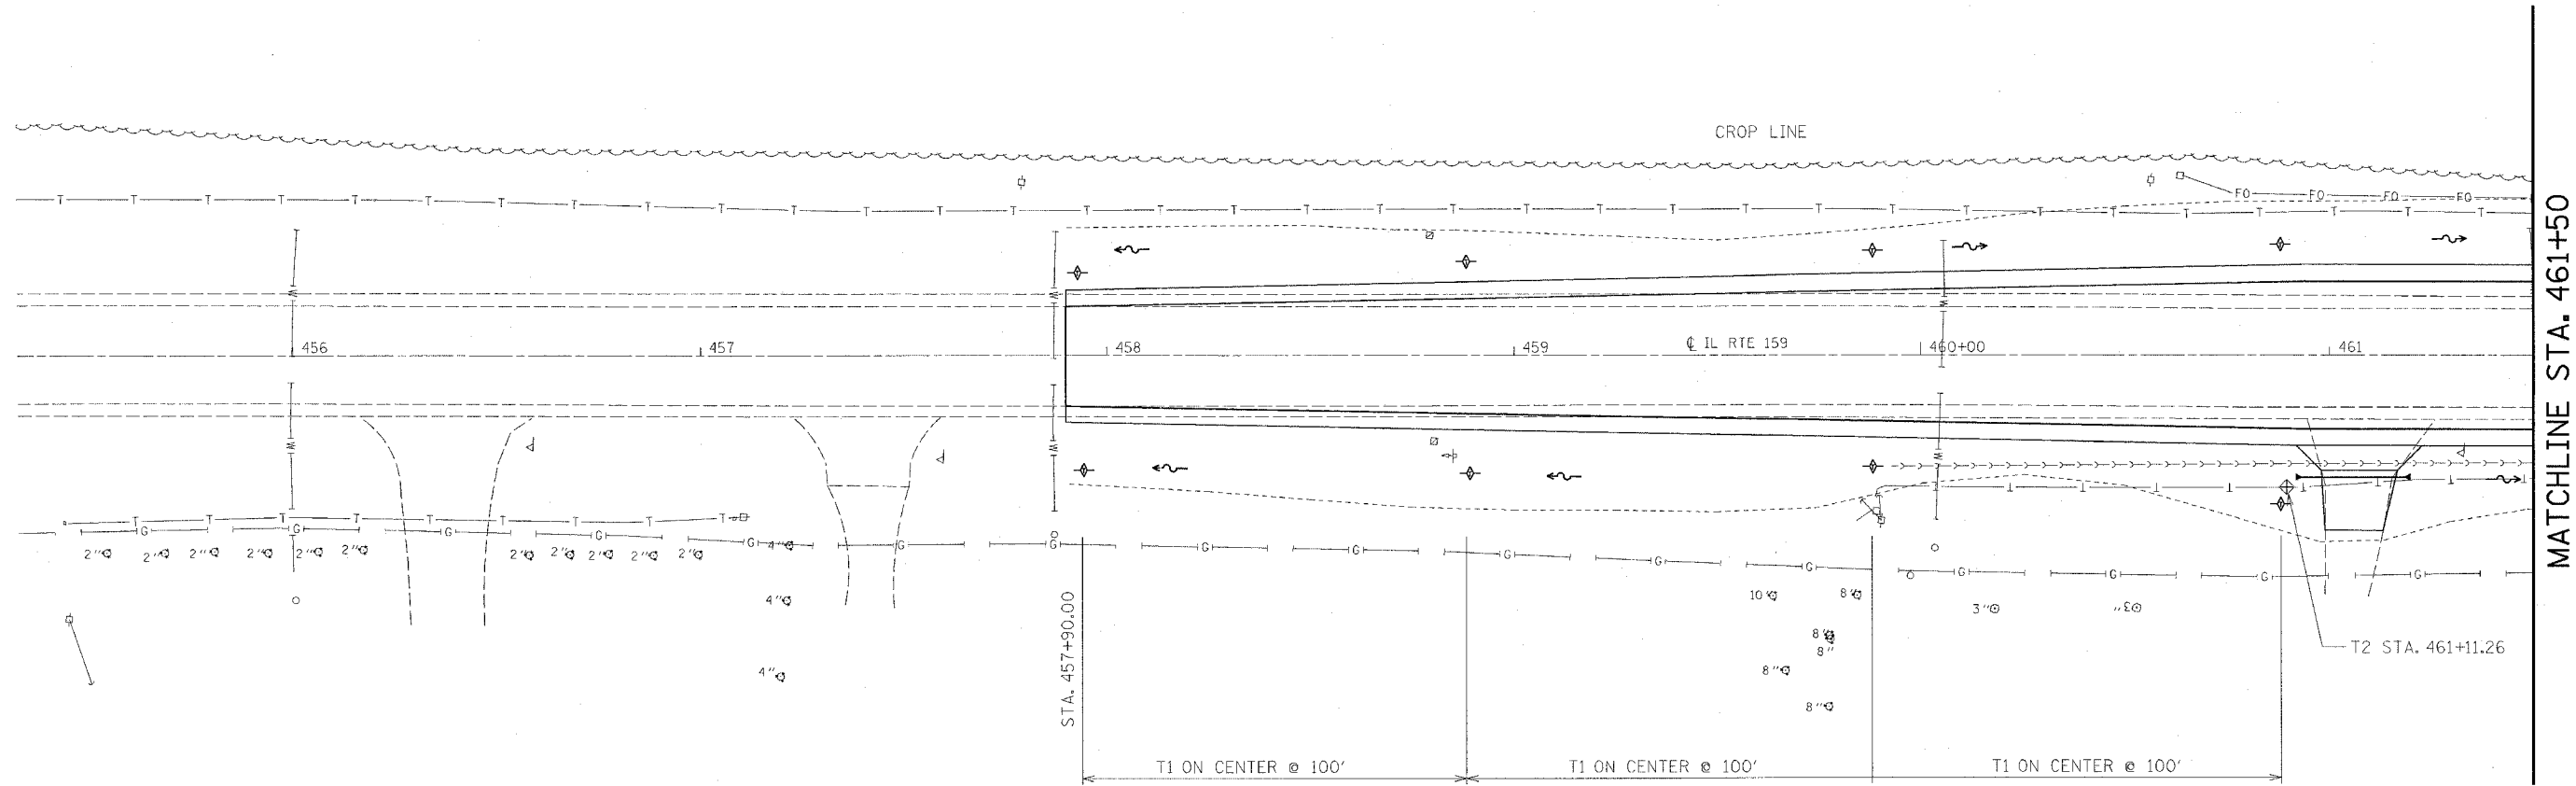

ILLINOIS DEPARTMENT OF TRANSPORTATION  
**EROSION CONTROL PLAN**

FAP ROUTE 604  
 SECTION 102TS  
 MADISON COUNTY

DRAWN BY:

PLOT DATE: Friday January 07, 2005 @ 11:43:24 AM

- ⊕ T1 TEMPORARY DITCH CHECKS ON CENTER @ 100'
- ⊕ T2 INLET & PIPE PROTECTION

REVISIONS	
NAME	DATE