
 


FAP ROUTE	SECTION	COUNTY	TOTAL SHEETS	SHEET NO.
604	102TS	MADISON	37	14
STA. TO STA.		CONTRACT NO.: 76798		

PLAN	DATE	BY
DESIGNED		
NOTED		
ALIGNED		
CHECKED		
FILE NAME		
NO.		

MATCHLINE STA. 461+50

MATCHLINE STA. 467+50

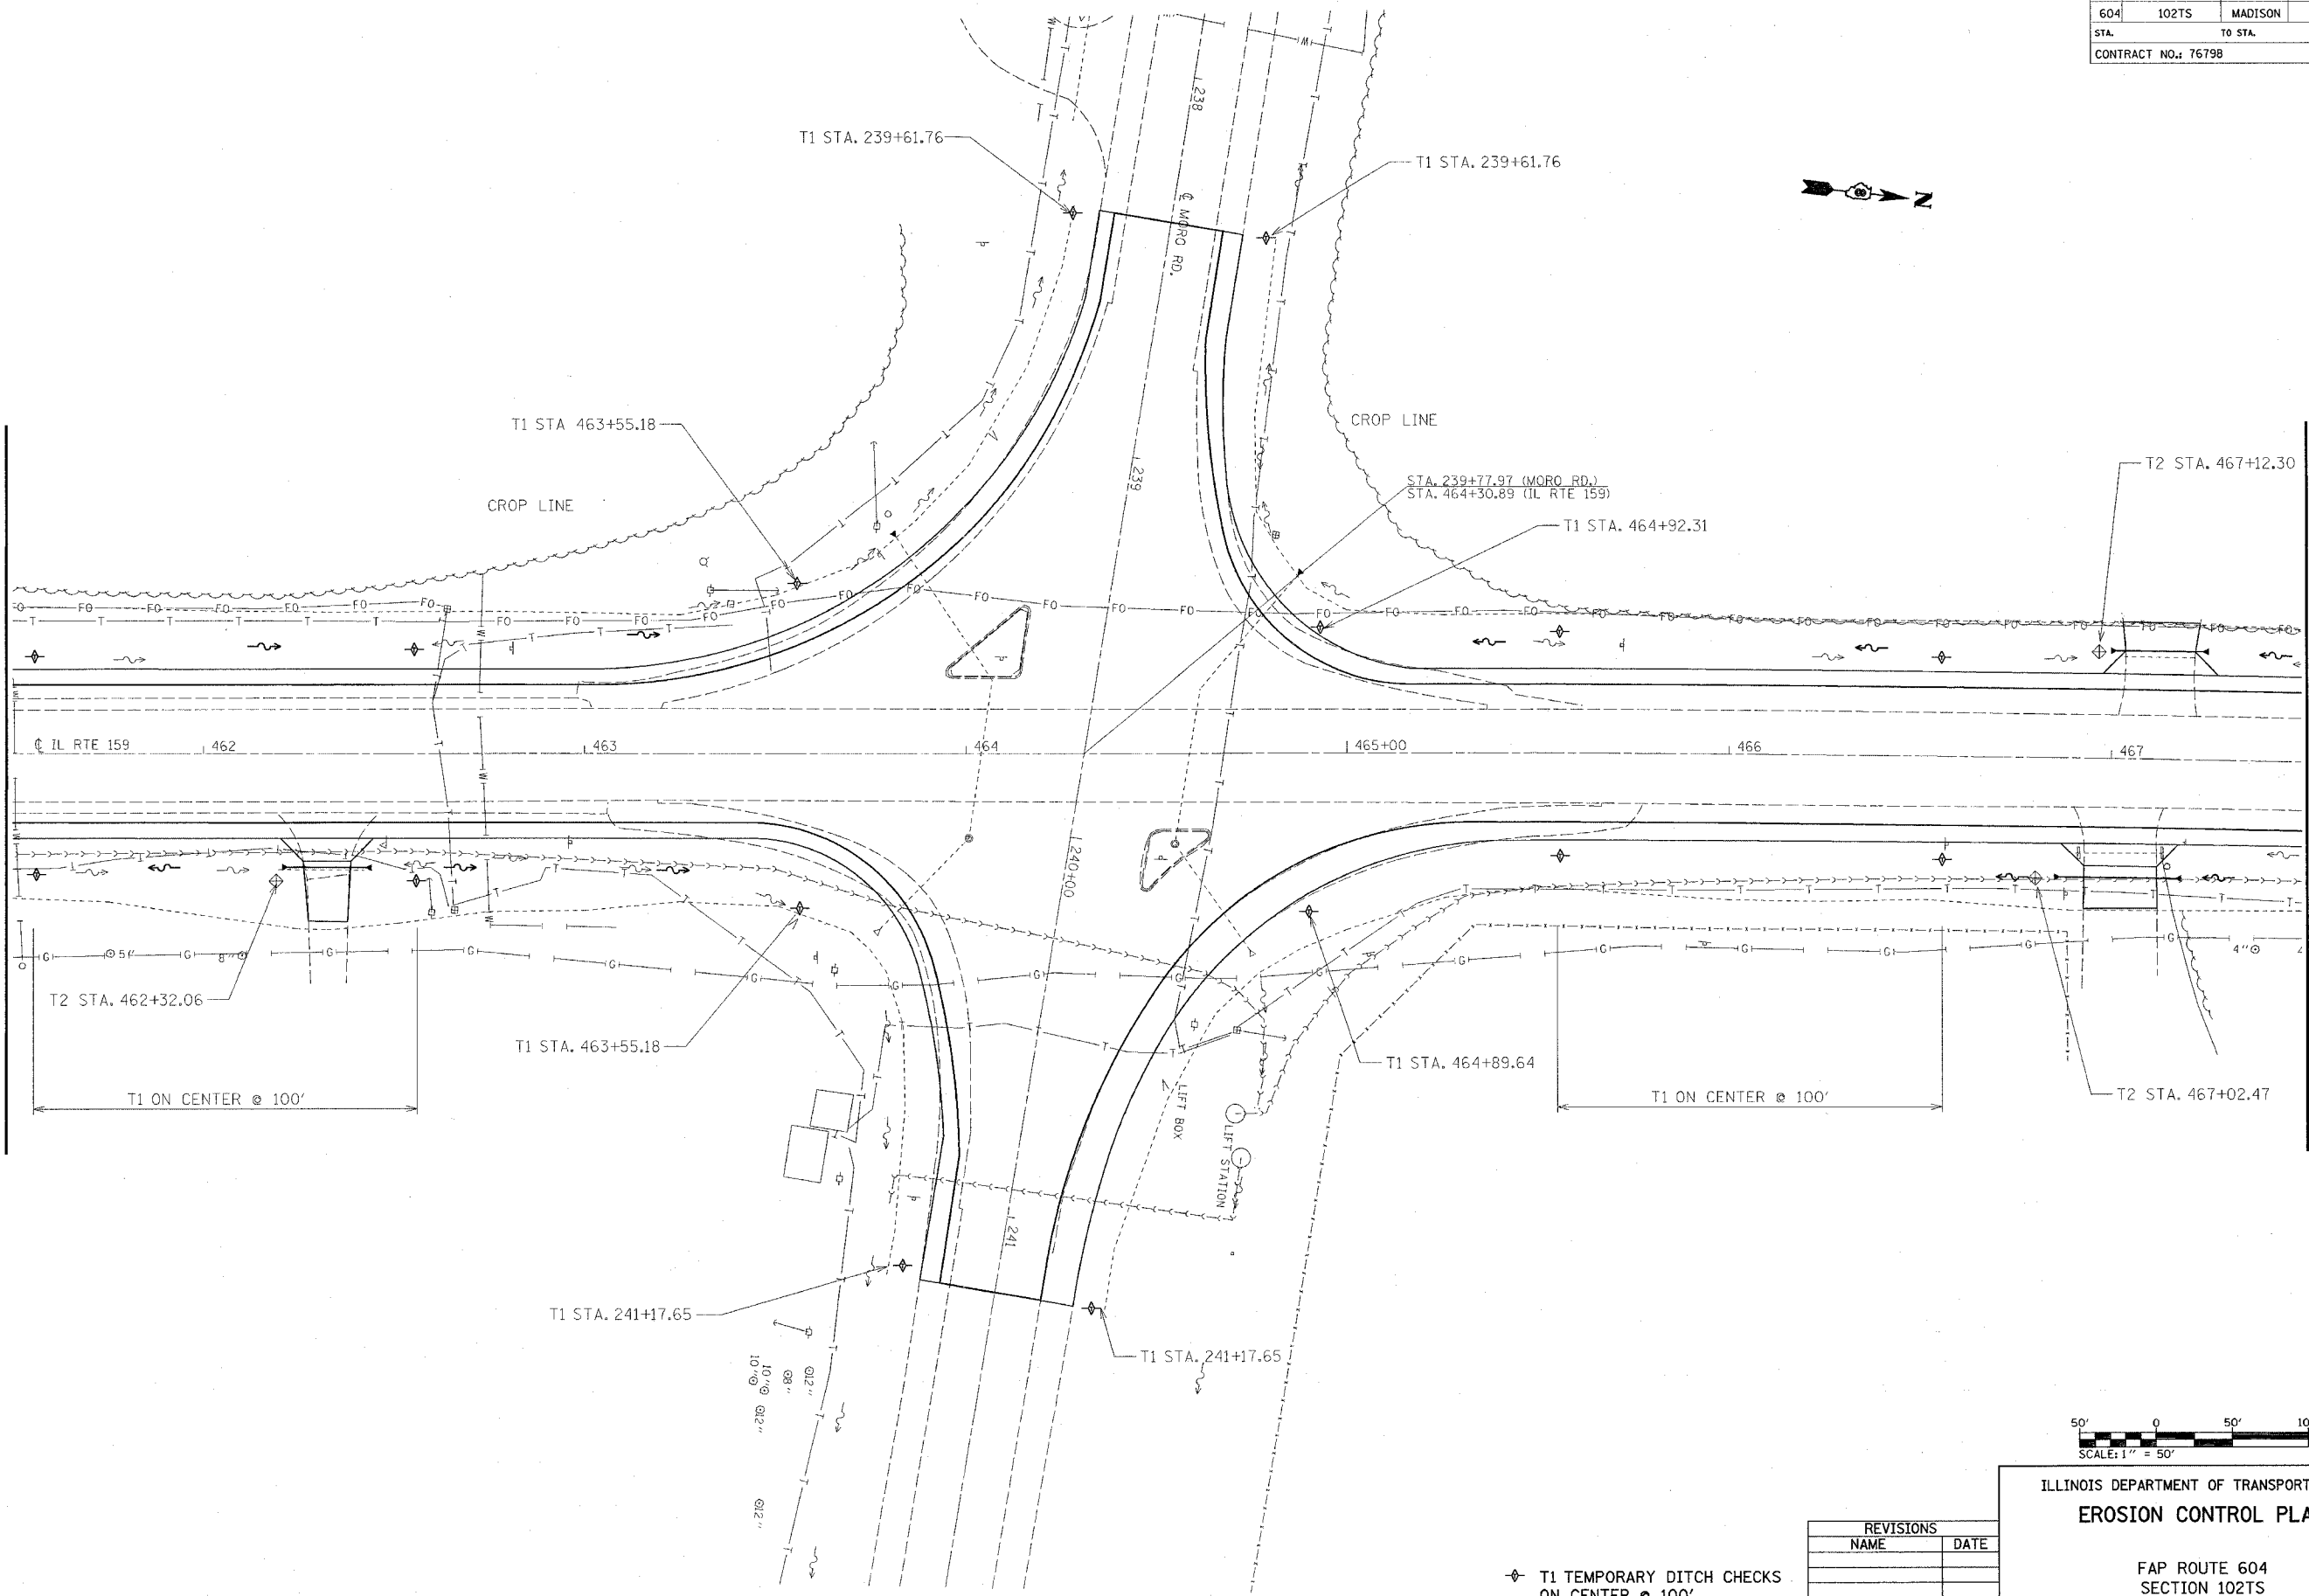

ILLINOIS DEPARTMENT OF TRANSPORTATION
EROSION CONTROL PLAN

FAP ROUTE 604
SECTION 102TS
MADISON COUNTY

- ◆ T1 TEMPORARY DITCH CHECKS ON CENTER @ 100'
- ◆ T2 INLET & PIPE PROTECTION

REVISIONS	
NAME	DATE

DRAWN BY:

PLOT DATE: Friday January 07, 2005 @ 11:43:25 AM