


F.A.I. ROUTE	SECTION	COUNTY	TOTAL SHEETS	SHEET NO.
80-55	99-1(K,BY&AC-B)	WILL	497	198
STA. 1949+25		TO STA. 1964+50		
FED. ROAD DIST. NO. 1		ILLINOIS FED. AID PROJECT		
CONTRACT NO. 80906				

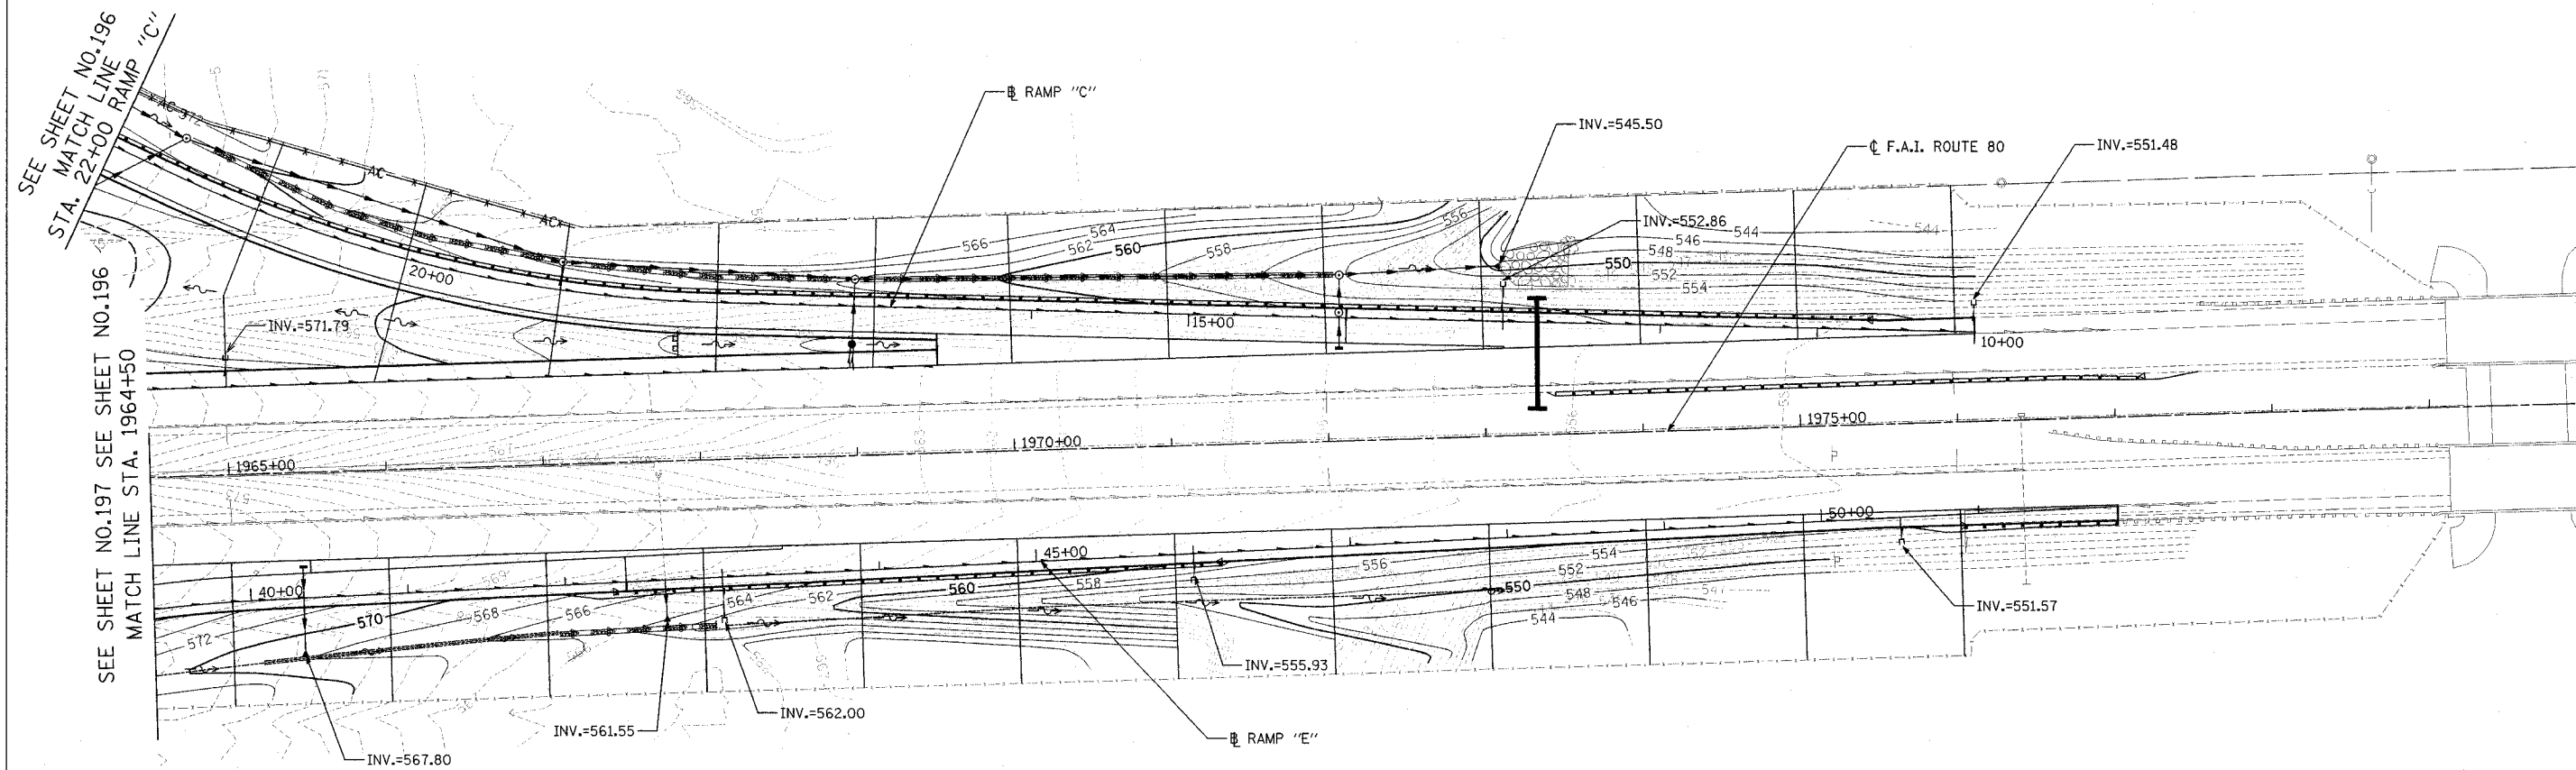

SEE SHEET NO. 196
MATCH LINE STA. 22+00
RAMP "C"

SEE SHEET NO. 197
MATCH LINE STA. 1964+50

DATE: 01/03/2005
FILENAME: \\proj\28802880-02\design\grading\2880-02.dwg

REVISIONS	
NAME	DATE

STATE OF ILLINOIS
DEPARTMENT OF TRANSPORTATION
F.A.I. 80 & F.A.I. 55 INTERCHANGE

GRADING PLAN
F.A.I. 80, RAMPS "C" & "E"

SCALE: 1" = 50'
DATE: JANUARY, 2005

DRAWN BY: KMS, DMW
CHECKED BY: M.J.L.