



F.A.I. ROUTE	SECTION	COUNTY	TOTAL SHEETS	SHEET NO.
80-55 99-1(K,B,Y&AC-B)	WILL	497	199	
STA. 1024+00	TO STA. 1037+50			
FED. ROAD DIST. NO. 1	ILLINOIS	FED. AID PROJECT		
CONTRACT NO. 80906				

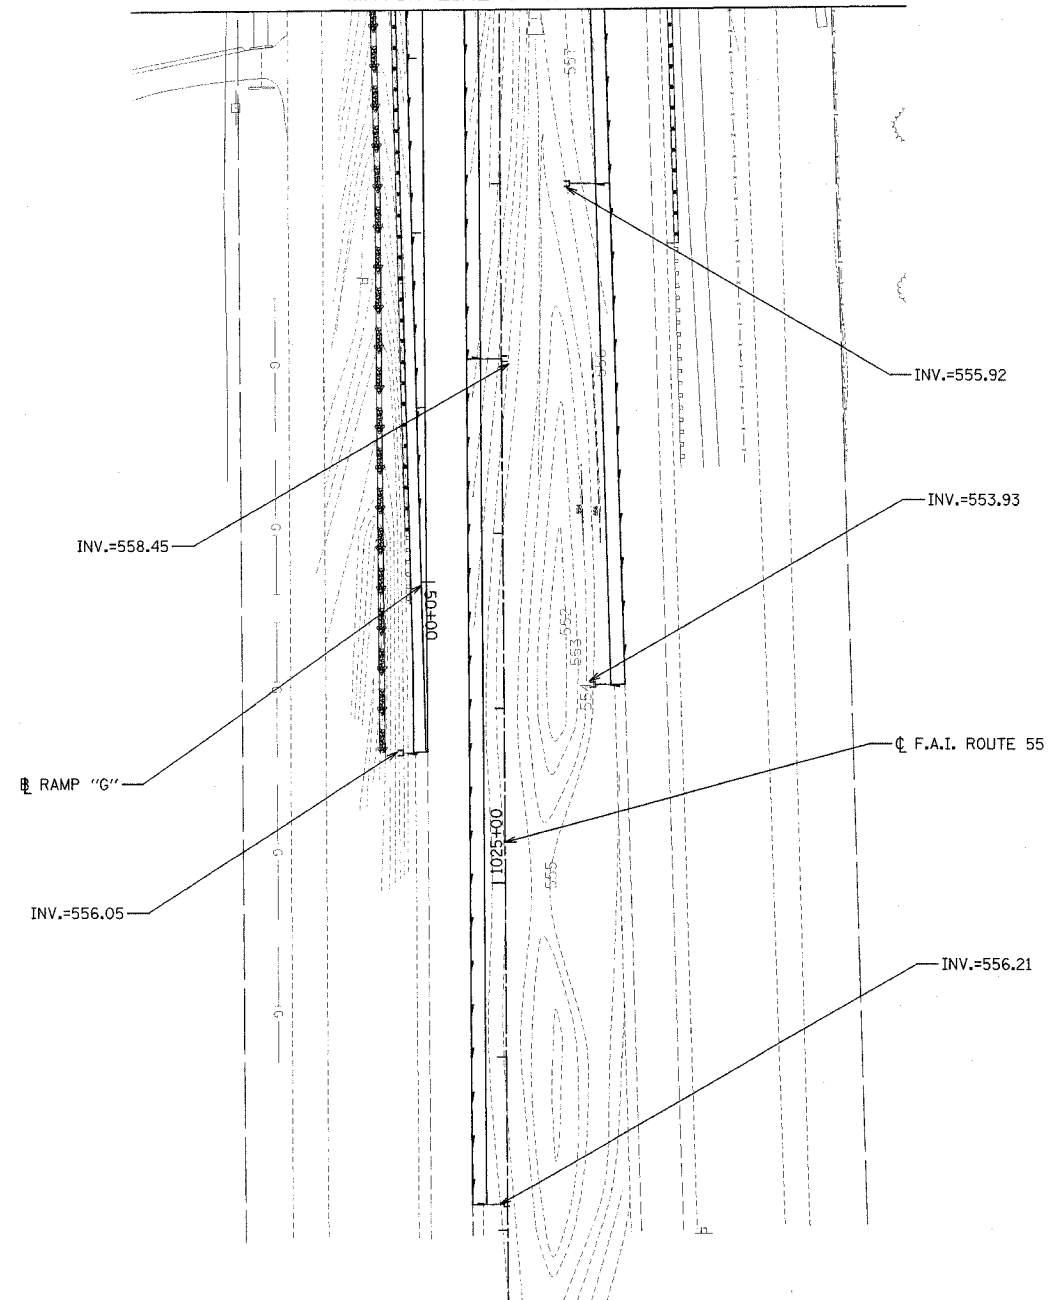

SEE SHEET NO.200
MATCH LINE STA. 1037+50

MATCH LINE STA. 1030+00

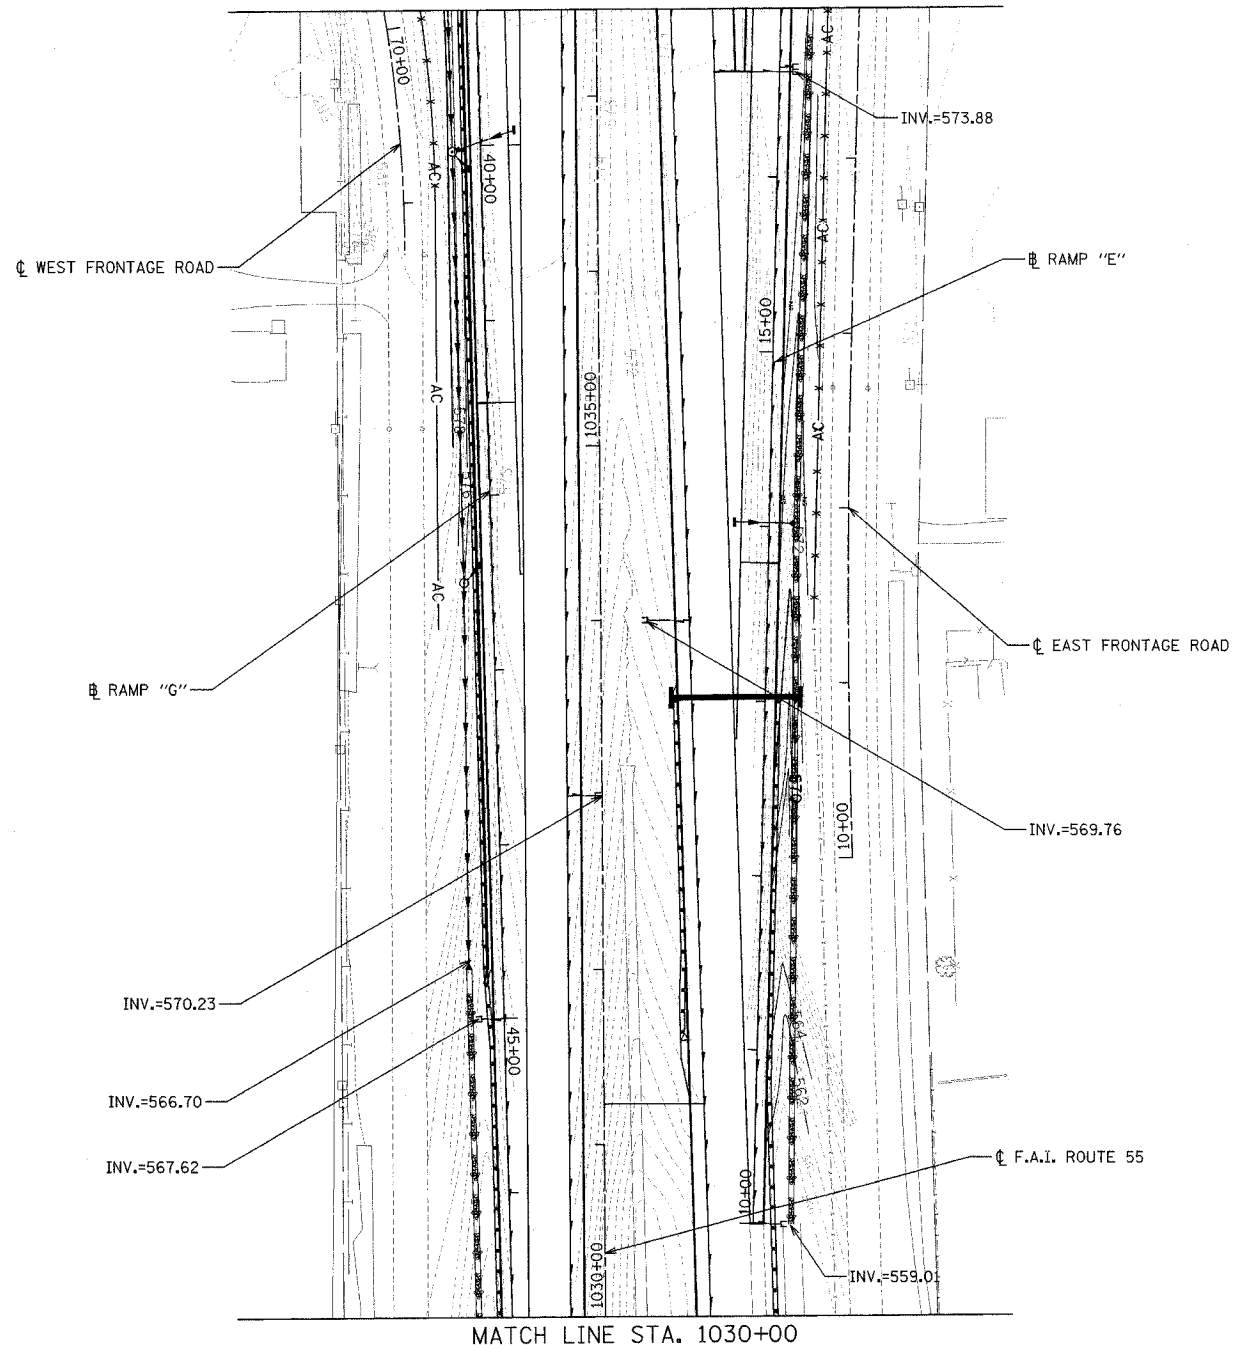

DATE: 01/03/2005
FILENAME: \\proj\2890\880-02\design\grading\2890-02.grad-07.dgn

REVISIONS	
NAME	DATE

STATE OF ILLINOIS
DEPARTMENT OF TRANSPORTATION
F.A.I. 80 & F.A.I. 55 INTERCHANGE
GRADING PLAN
F.A.I. 55, RAMPS "E" & "G"

SCALE: 1" = 50'
DATE: JANUARY, 2005

DRAWN BY: KMS, DMW
CHECKED BY: M.J.L.