


F.A.I. ROUTE	SECTION	COUNTY	TOTAL SHEETS	SHEET NO.
80-55-99-1(K,B,Y&AC-B)	WILL		497	200
STA. 1037+50	TO STA. 1046+50			
FED. ROAD DIST. NO. 1	ILLINOIS	FED. AID PROJECT		CONTRACT NO. 80906



SEE SHEET NO.195
MATCH LINE STA. 29+00 RAMP "G"

SEE SHEET NO.195 | SEE SHEET NO.197
MATCH LINE STA. 1046+50

MATCH LINE STA. 27+50 RAMP "E"
SEE SHEET NO.197

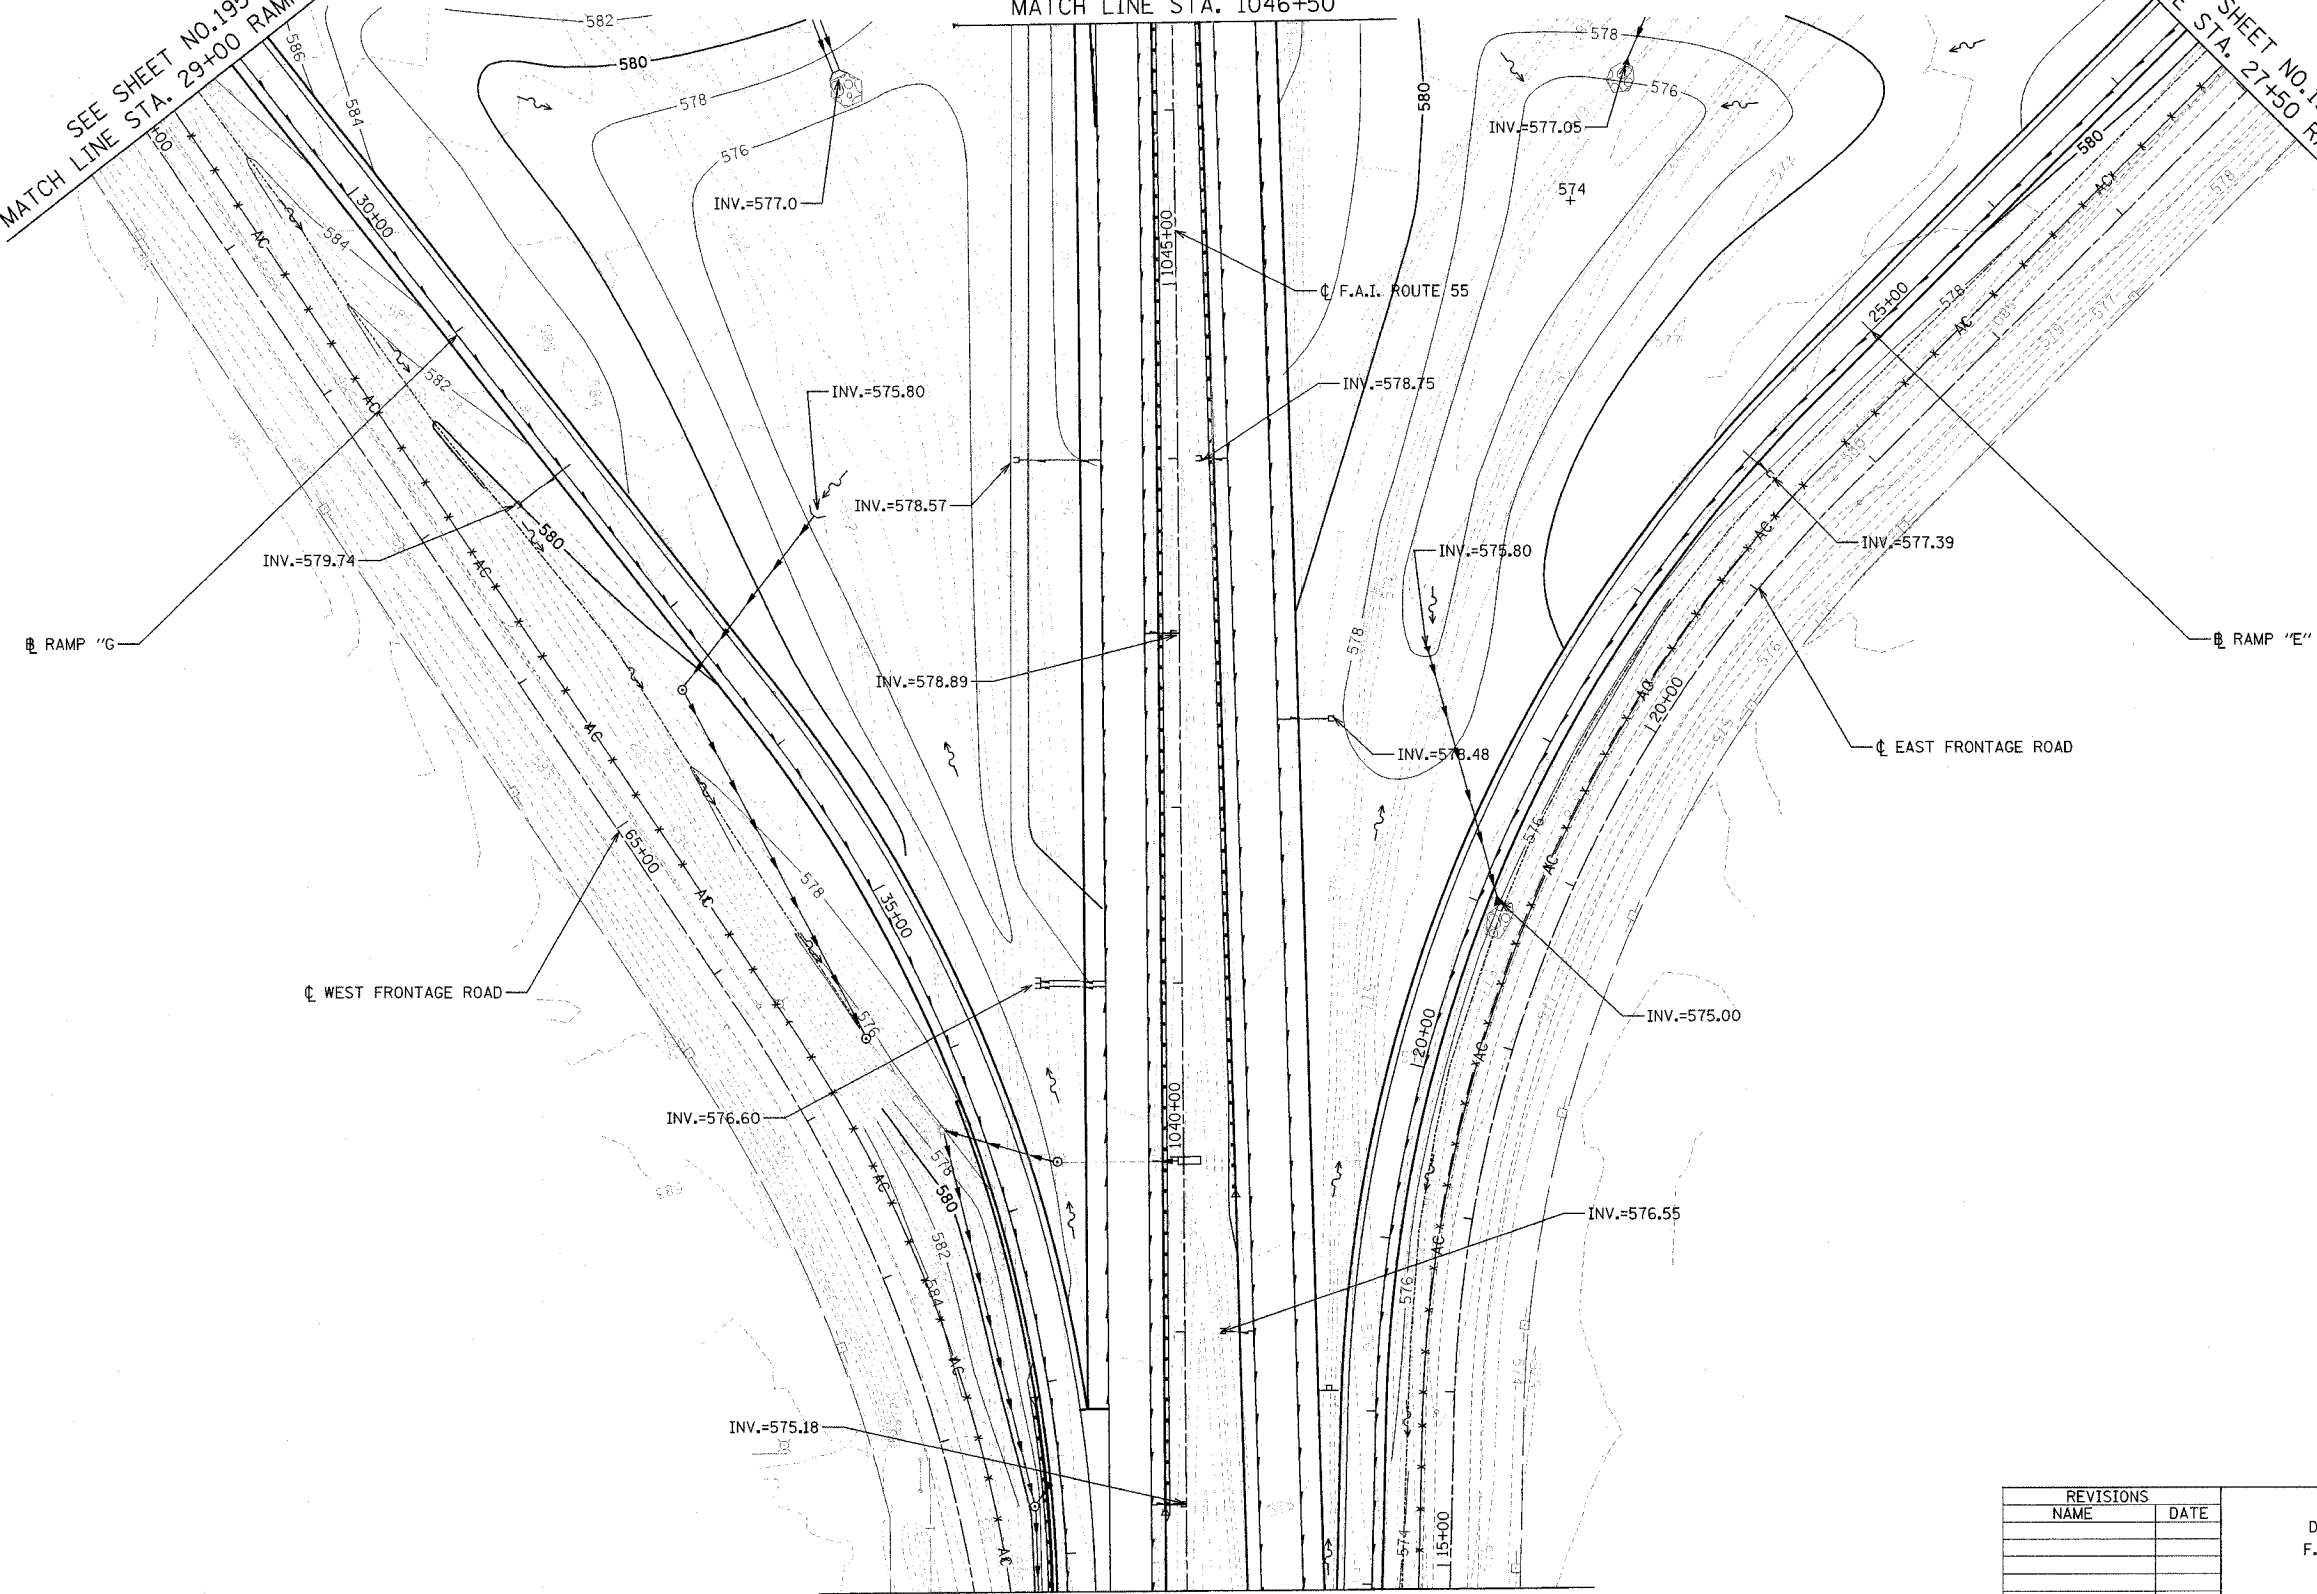

MATCH LINE STA. 1037+50
SEE SHEET NO.199

REVISIONS	
NAME	DATE

STATE OF ILLINOIS
DEPARTMENT OF TRANSPORTATION
F.A.I. 80 & F.A.I. 55 INTERCHANGE

GRADING PLAN
F.A.I. 55, RAMPS "E" & "G"

SCALE: 1" = 50'
DATE: JANUARY, 2005
DRAWN BY: KMS, DMW
CHECKED BY: MJL

DATE: 01/03/2005
FILENAME: n:\v\12860\2860-02\design\grading\2860-02.grd.dwg