


PIPE NUMBER	8	9	10	11	12	13	PIPE NUMBER
SIZE	24"	24"	12"	30"	12"	12"	SIZE
LENGTH	98.2'	106.8'	4.8'	18.3'	5.4'	15.1'	LENGTH
CLASS	A	A	PIPE DR	A	PIPE DR	A	CLASS
TYPE	1	1	--	1	--	1	TYPE
% SLOPE	0.8	0.7	4.4	1.00	22.0	0.6	% SLOPE
TRENCH BACKFILL	--	--	--	--	--	--	TRENCH BACKFILL

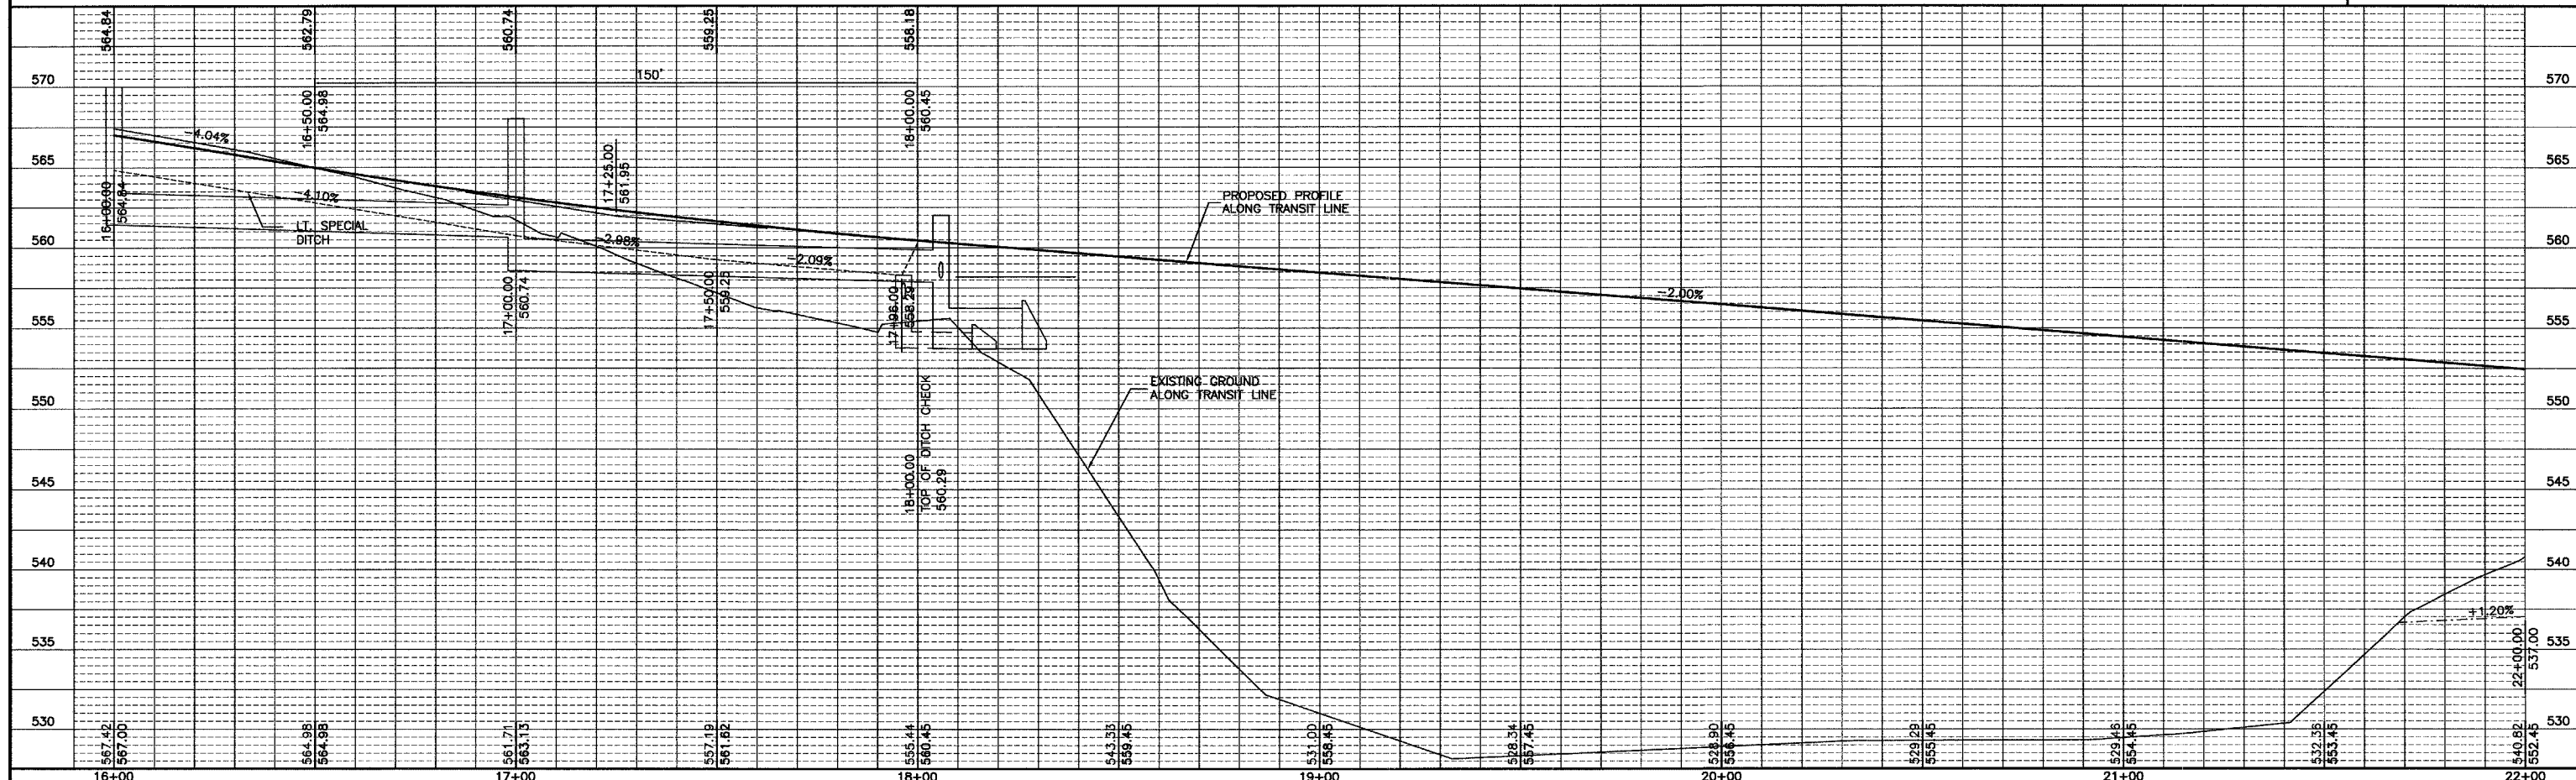

DRAWN BY: ARR
CHECKED BY: JKC

1/1174-01/FINAL/
CAD/DWG: 16-22
XREF/FIN/TOPO
DATE: 3/03

REVISIONS	
DATE	BY
3/08/04	NET
7/01/04	NET

CHAMLIN ASSOCIATES
PERU MORRIS
ILLINOIS

FAS 259/COUNTY HIGHWAY 3 OVER FOX RIVER
SECTION 98-00545-00-BR
LASALLE COUNTY

PLAN AND PROFILE
STA. 16+00.00 TO 22+00.00

SCALE: AS NOTED
FILE NO.: 11174.01Y-1
SHEET 12 OF 79

B.M. # 2 ELEV. 566.74 CHISELED SQUARE SET AT THE S.E. COR. OF A CONCRETE SLAB AT THE S.E. CORNER OF TAVERN.