



P.A.L. NO.	SECTION	COUNTY	TOTAL SHEETS	SHEET NO.
24	*	**	189	116
STA.		TO STA.		
FED. ROAD DIST. NO.		ILLINOIS		
FED. AID PROJECT		* X1-2.44(2,3,4)RS.BSMARTFY04-4		
		* WILLIAMSON/JOHNSON		
		CONTRACT NO. 98758		

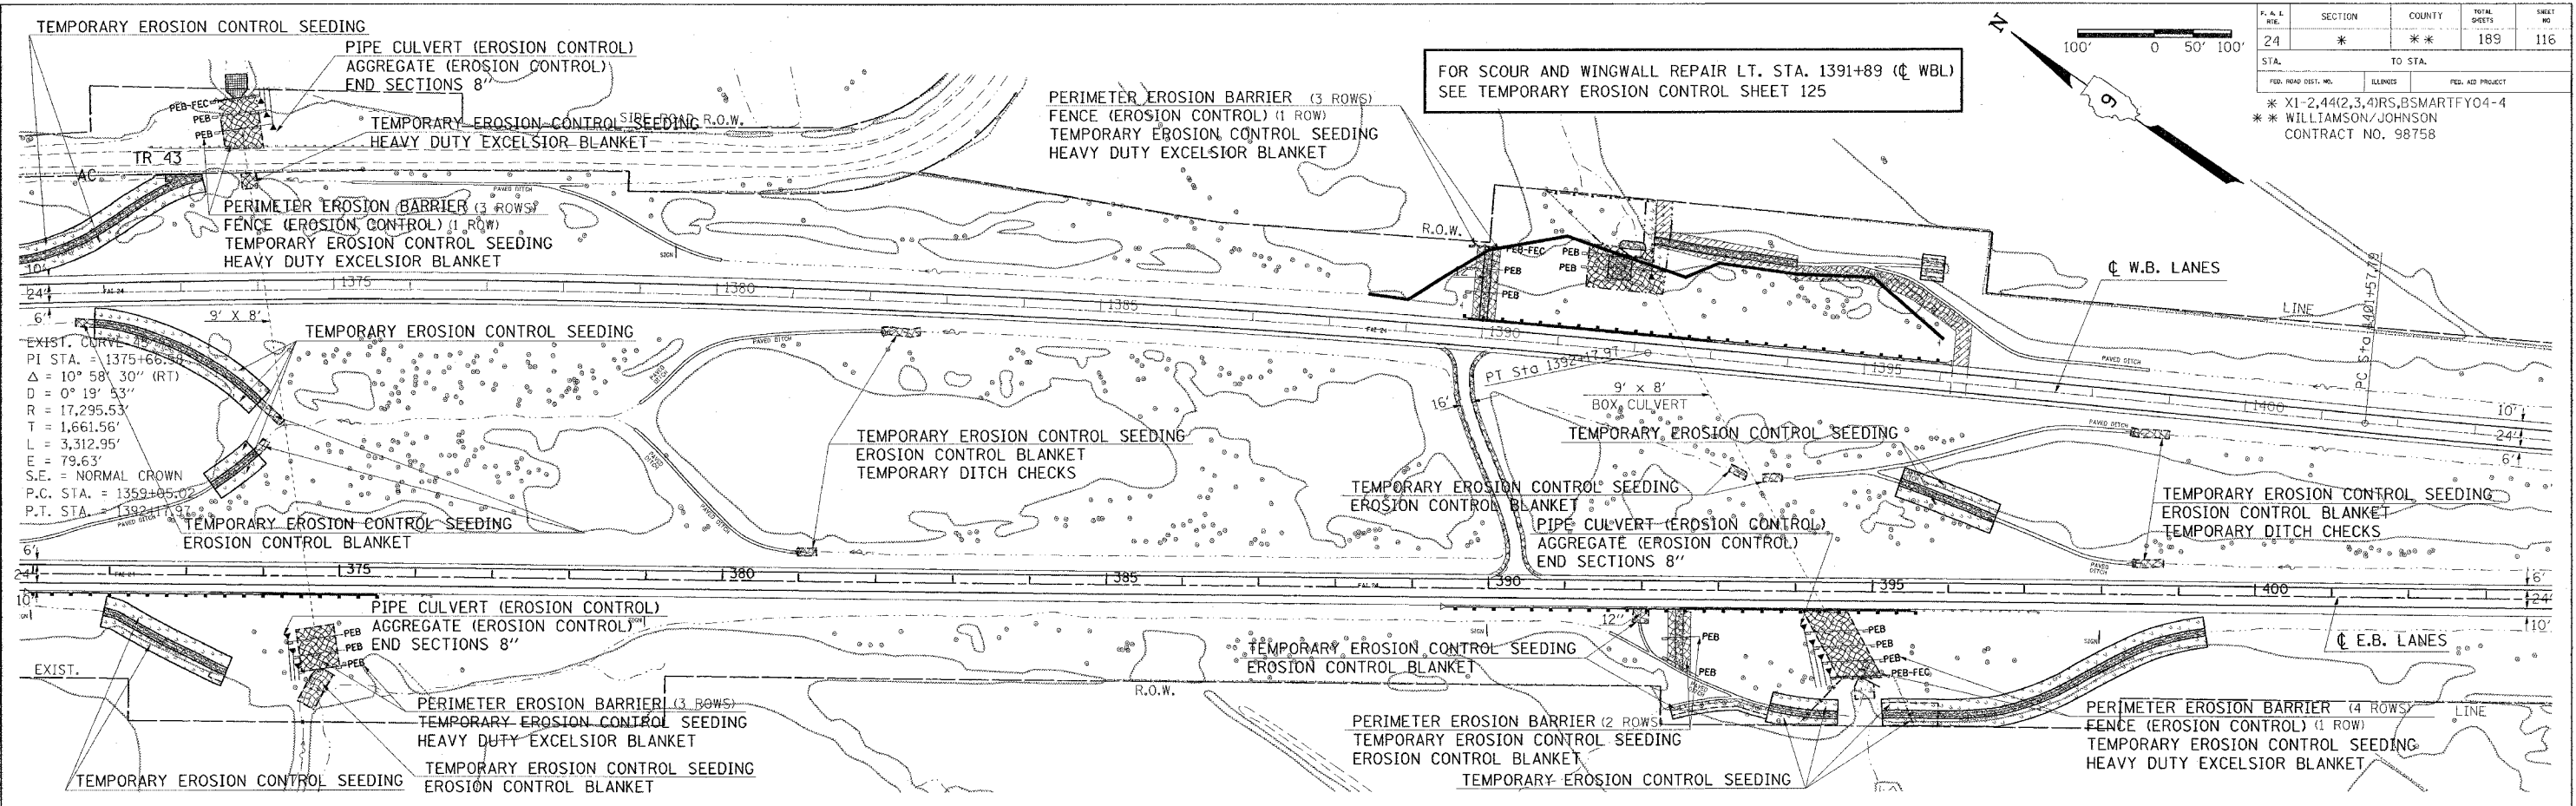

FOR SCOUR AND WINGWALL REPAIR LT. STA. 1391+89 (C WBL)
SEE TEMPORARY EROSION CONTROL SHEET 125

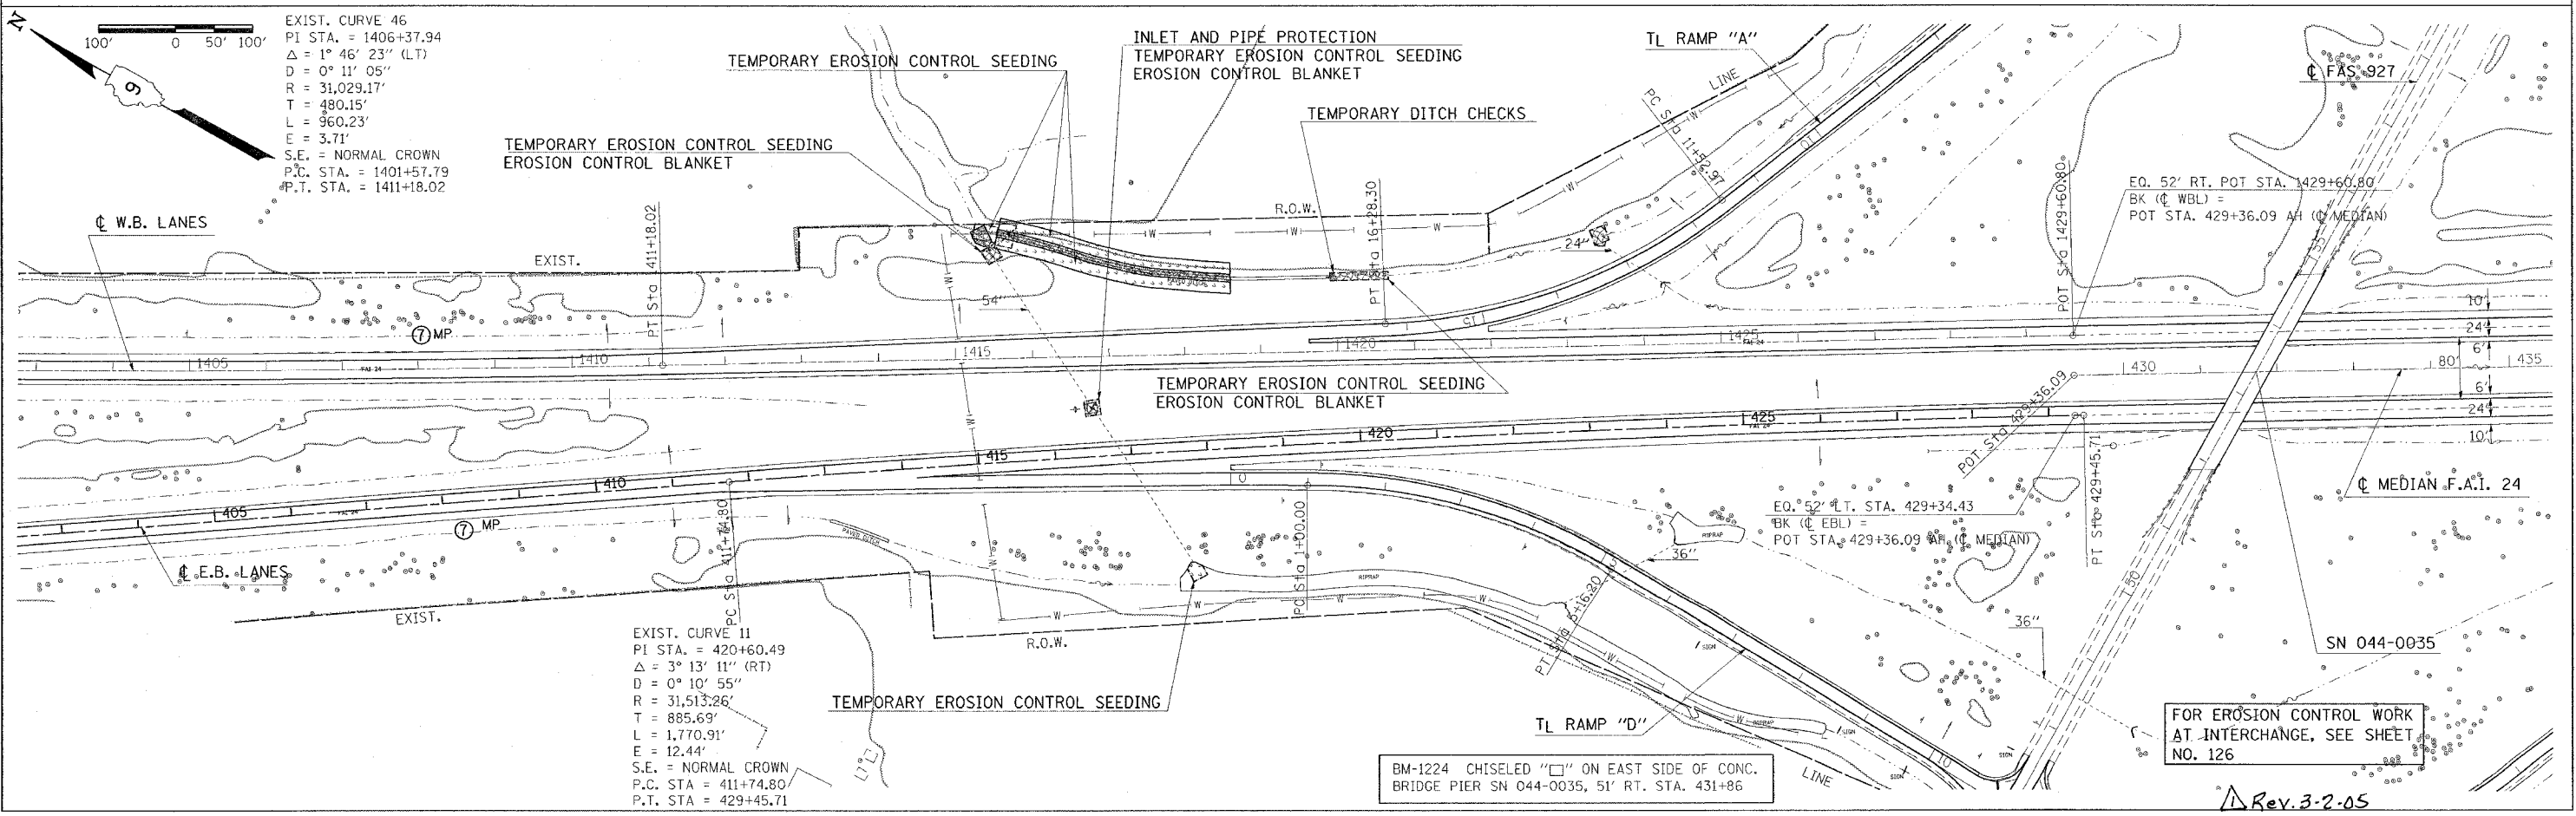

FOR EROSION CONTROL WORK
AT INTERCHANGE, SEE SHEET
NO. 126

BM-1224 CHISELED "□" ON EAST SIDE OF CONC.
BRIDGE PIER SN 044-0035, 51' RT. STA. 431+86

Rev. 3-2-05

TEMPORARY EROSION CONTROL STA. 371+00 TO STA. 435+00

FEBRUARY 25, 2005 MORNING
1084A
D902102/D902102.dgn
1081P

FEBRUARY 25, 2005 MORNING
1094A
D902102/D902102.dgn
1091P