



Table with 3 columns: NUMBER, BY, DATE. Title: REVISIONS

 

AURORA MUNICIPAL AIRPORT
AURORA, ILLINOIS
CONSTRUCT NORTHEAST QUADRANT APRON,
CONNECTING TAXIWAY AND RUNWAY 27 STOPWAY
GRADING PLAN
STOPWAY

© Copyright 2005, Inc.
CMT
CRAWFORD, MURPHY & TILLY, INC.
CONSULTING ENGINEERS
License No. 184-000613

Table with 2 columns: DESIGN BY, DRAWN BY, CHECKED BY, APPROVED BY, DATE, JOB No., ILLINOIS PROJECT, A.I.P. PROJECT, SHEET. Includes project details like ARR-3442 and 3-17-0003-B30.

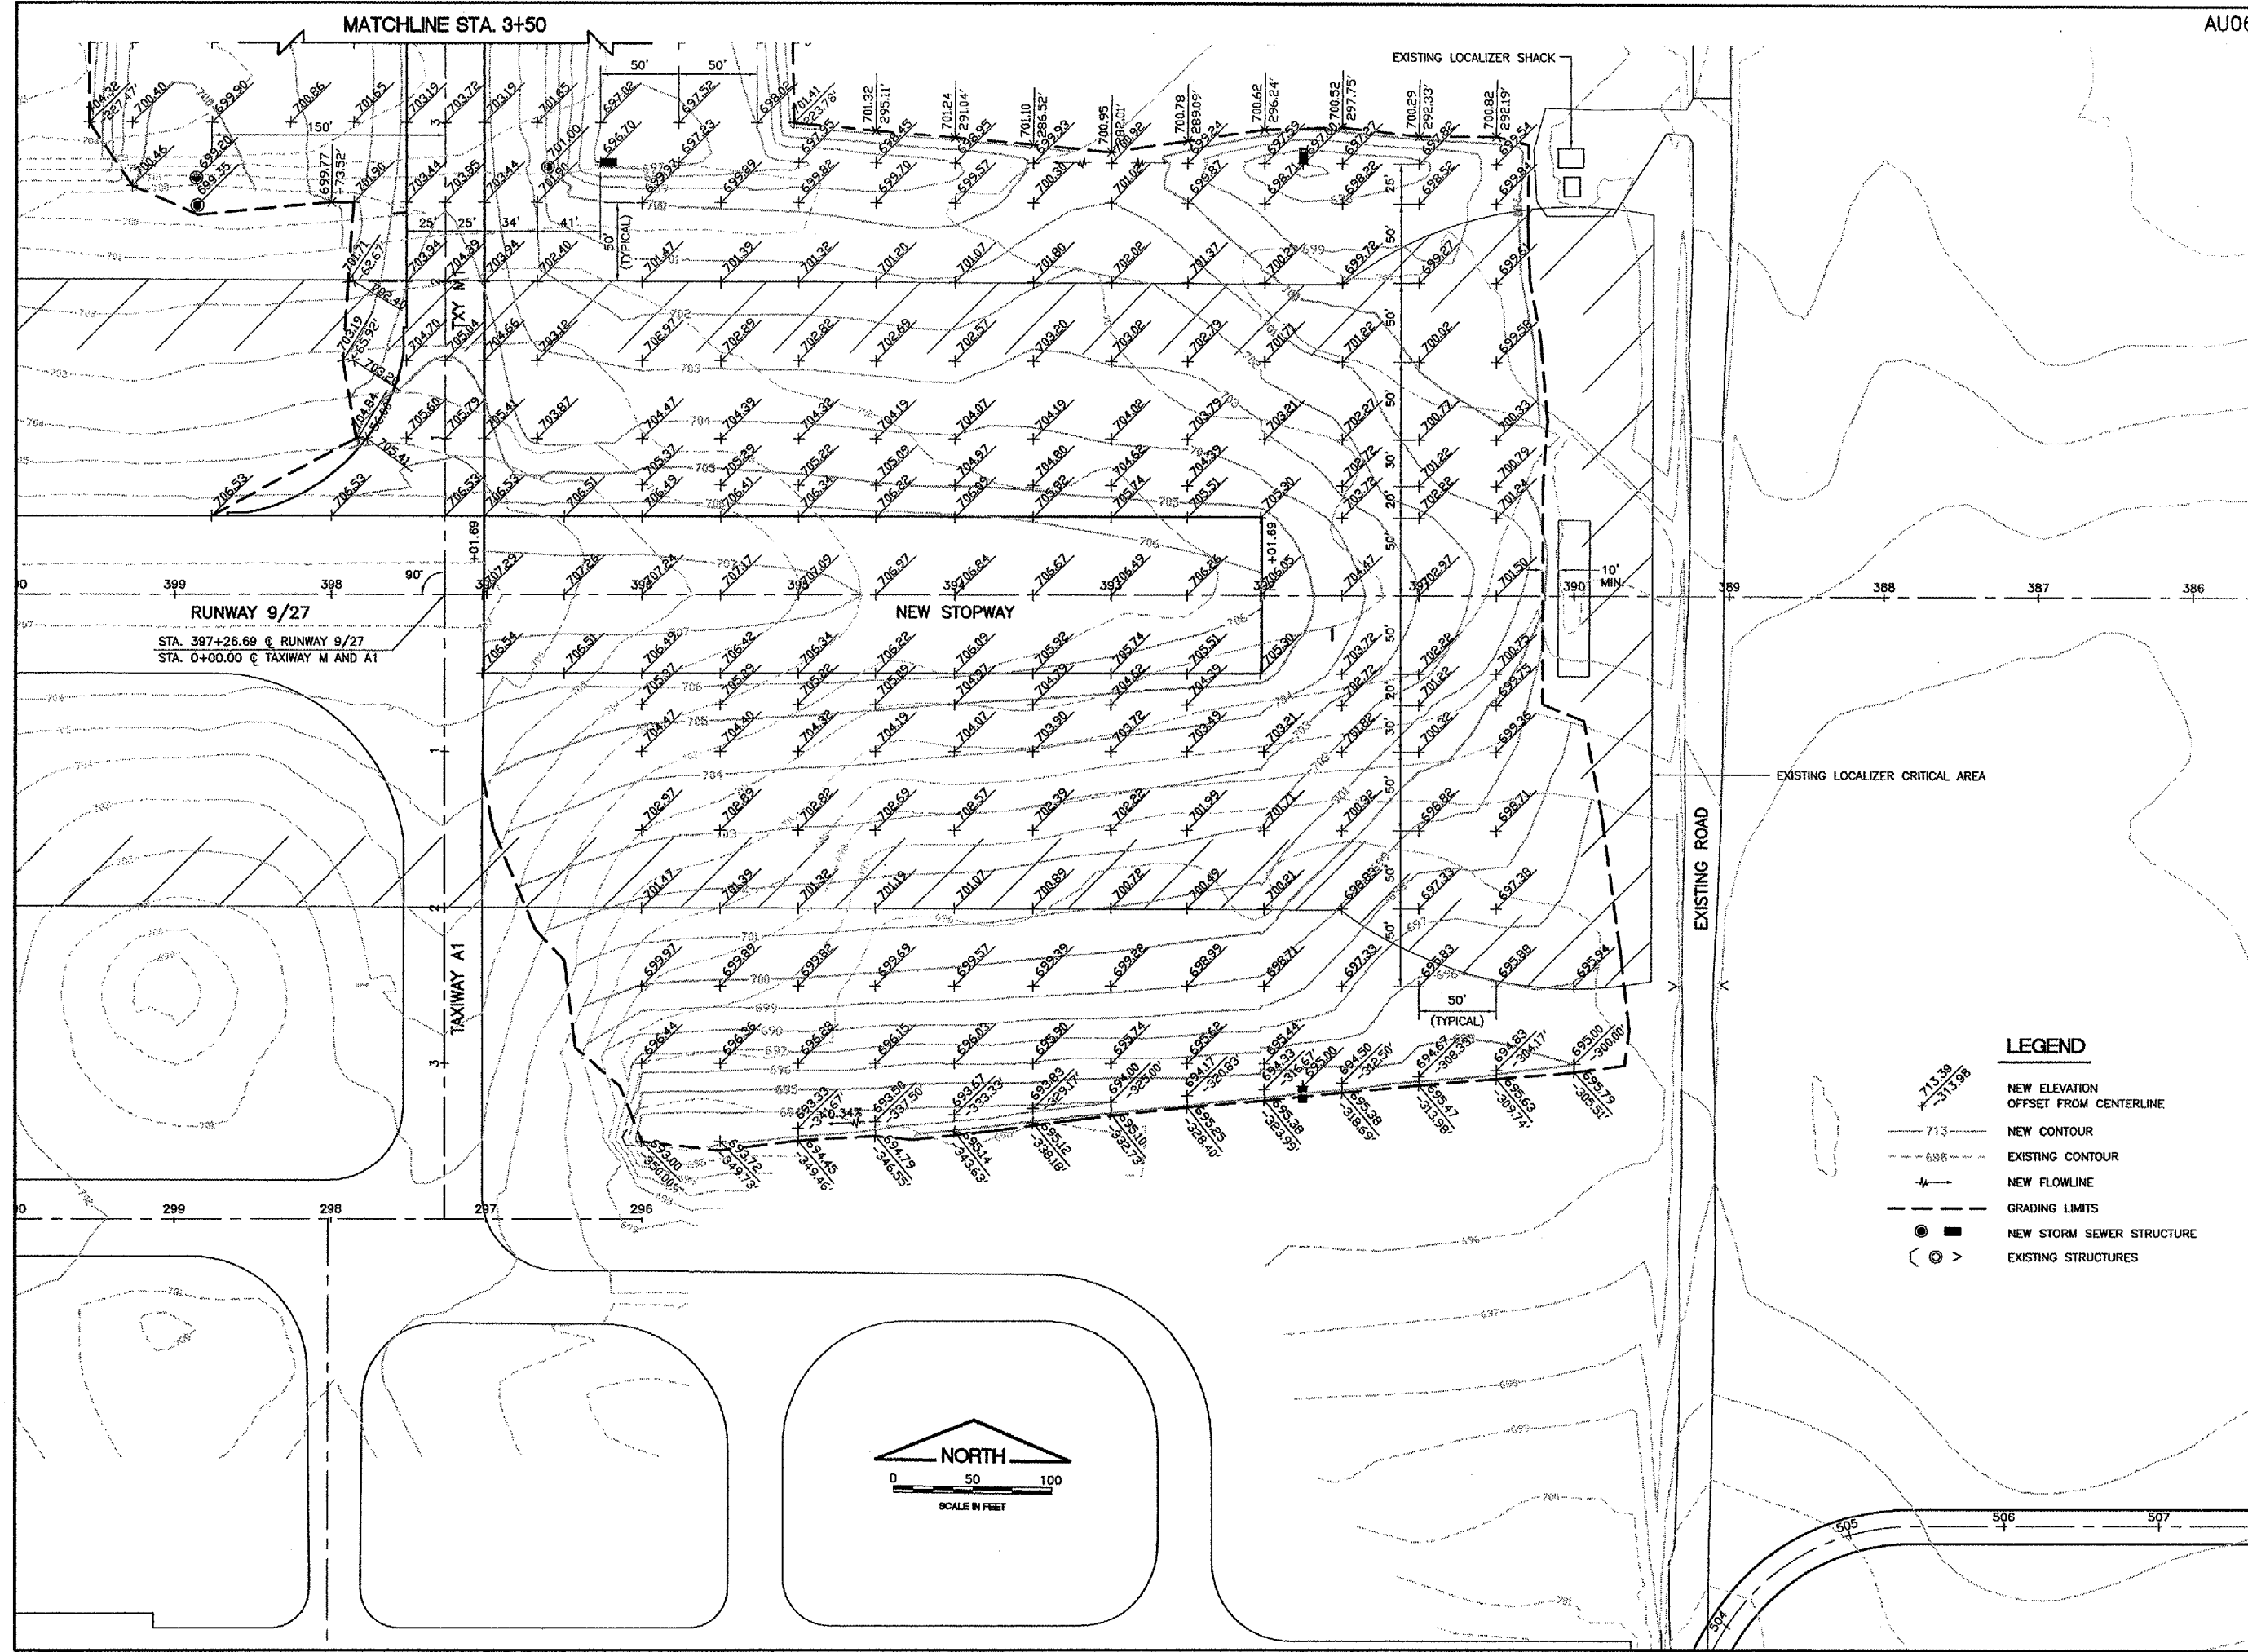

LEGEND
NEW ELEVATION OFFSET FROM CENTERLINE
NEW CONTOUR
EXISTING CONTOUR
NEW FLOWLINE
GRADING LIMITS
NEW STORM SEWER STRUCTURE
EXISTING STRUCTURES