
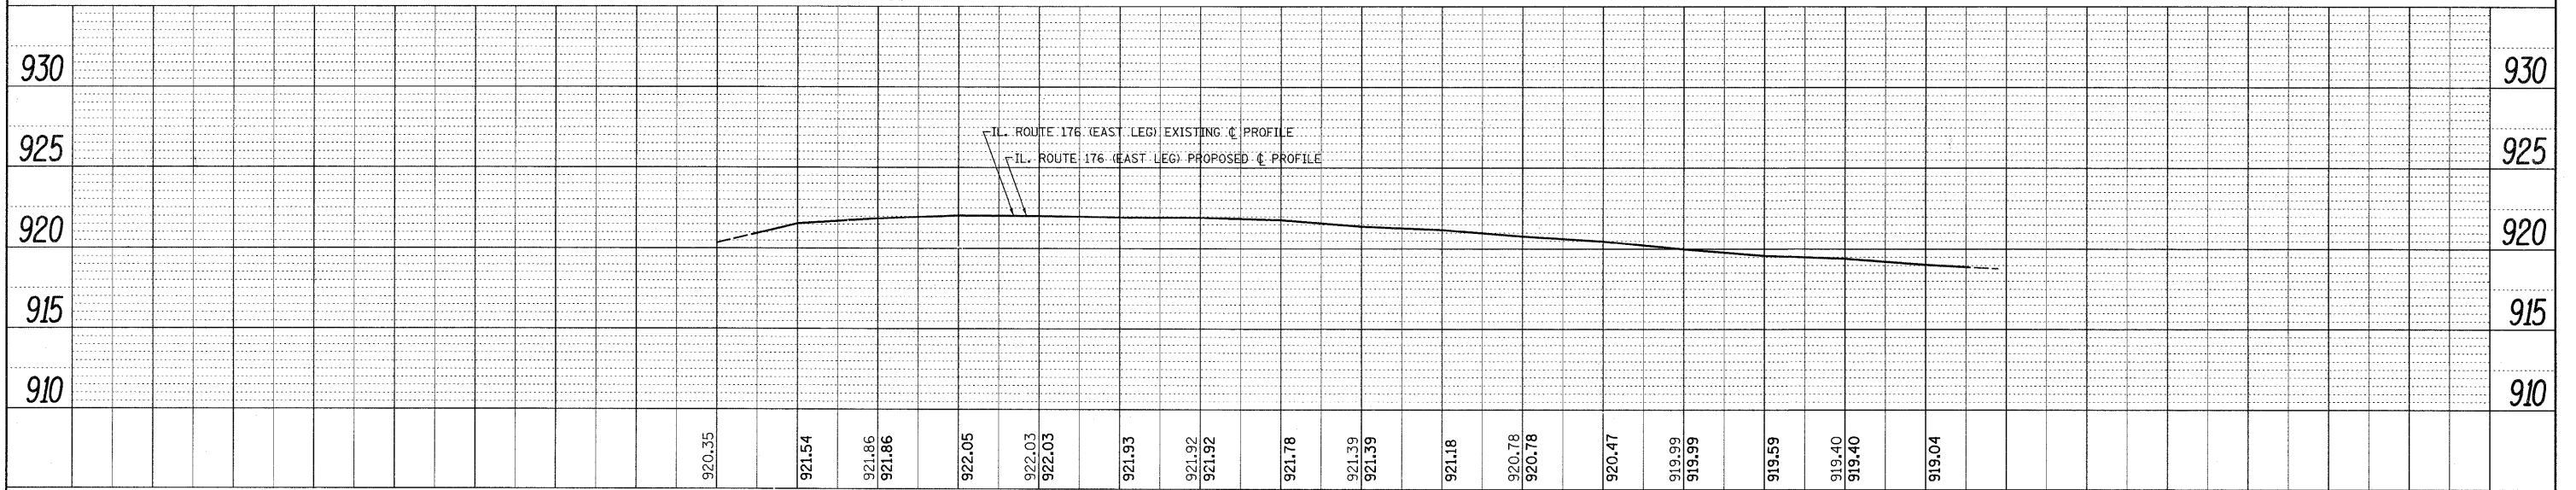


PLAN	DESIGNED	BY	DATE
NOTE BOOK NO.	PLOTTED		
	CHECKED		
	CHECKED		
	CHECKED		
	CHECKED		
	CHECKED		
	CHECKED		

PROFILE	DESIGNED	BY	DATE
NOTE BOOK NO.	PLOTTED		
	CHECKED		
	CHECKED		
	CHECKED		
	CHECKED		
	CHECKED		
	CHECKED		

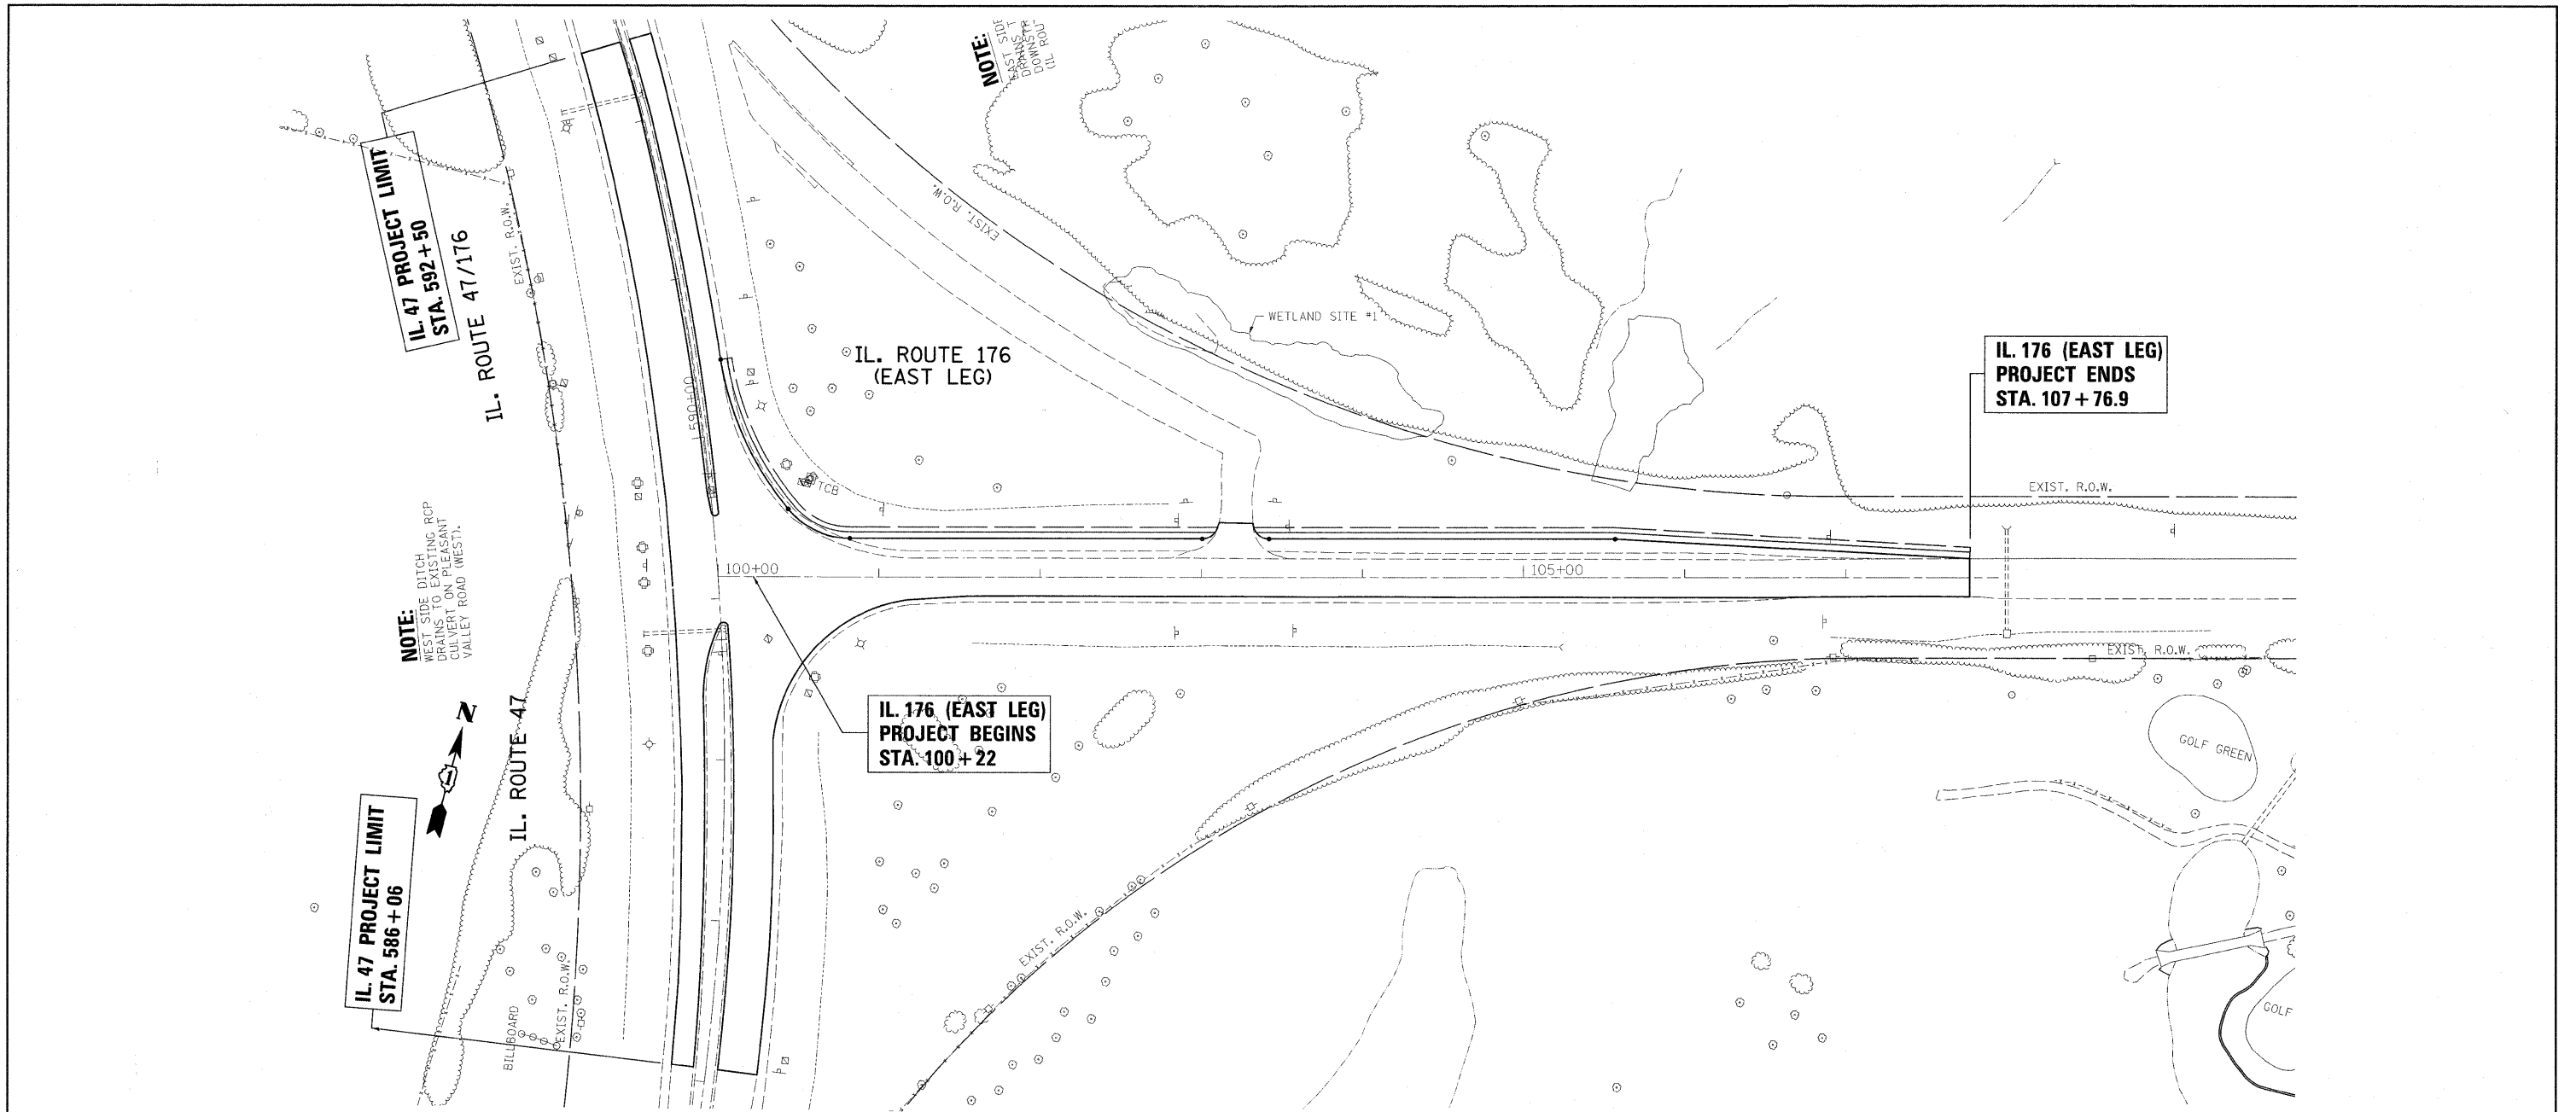

FILE NAME =	USER NAME = ulrichkd	DESIGNED -	REVISED -	<b>STATE OF ILLINOIS DEPARTMENT OF TRANSPORTATION</b>	<b>DRAINAGE PLAN &amp; PROFILE IL. RTE. 47 AT IL. RTE. 176 (EAST LEG)</b>			F.A.P. RTE. 326	SECTION 105 N-4	COUNTY MCHENRY	TOTAL SHEETS 60	SHEET NO. 18
ci:\pwork\pwork\ulrichkd\02286787\014440\psh-t-drain.dgn	PLOT SCALE = 50.0000' / IN.	DRAWN -	REVISED -		SCALE: 1"=50'	SHEET NO.	OF	SHEETS	STA.	TO STA.	CONTRACT NO. 60K18	
	PLOT DATE = 12/20/2010	CHECKED -	REVISED -		ILLINOIS FED. AID PROJECT							
		DATE -	REVISED -									