



FOR INFORMATION ONLY

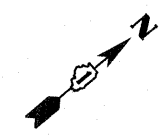


PLAN	SURVEYED	BY	DATE
	PLOTTED		
	GRADES CHECKED		
	ALIGNED		
	STRUCTURE		
	NOTATION		
	FILE NAME		
	NO.		

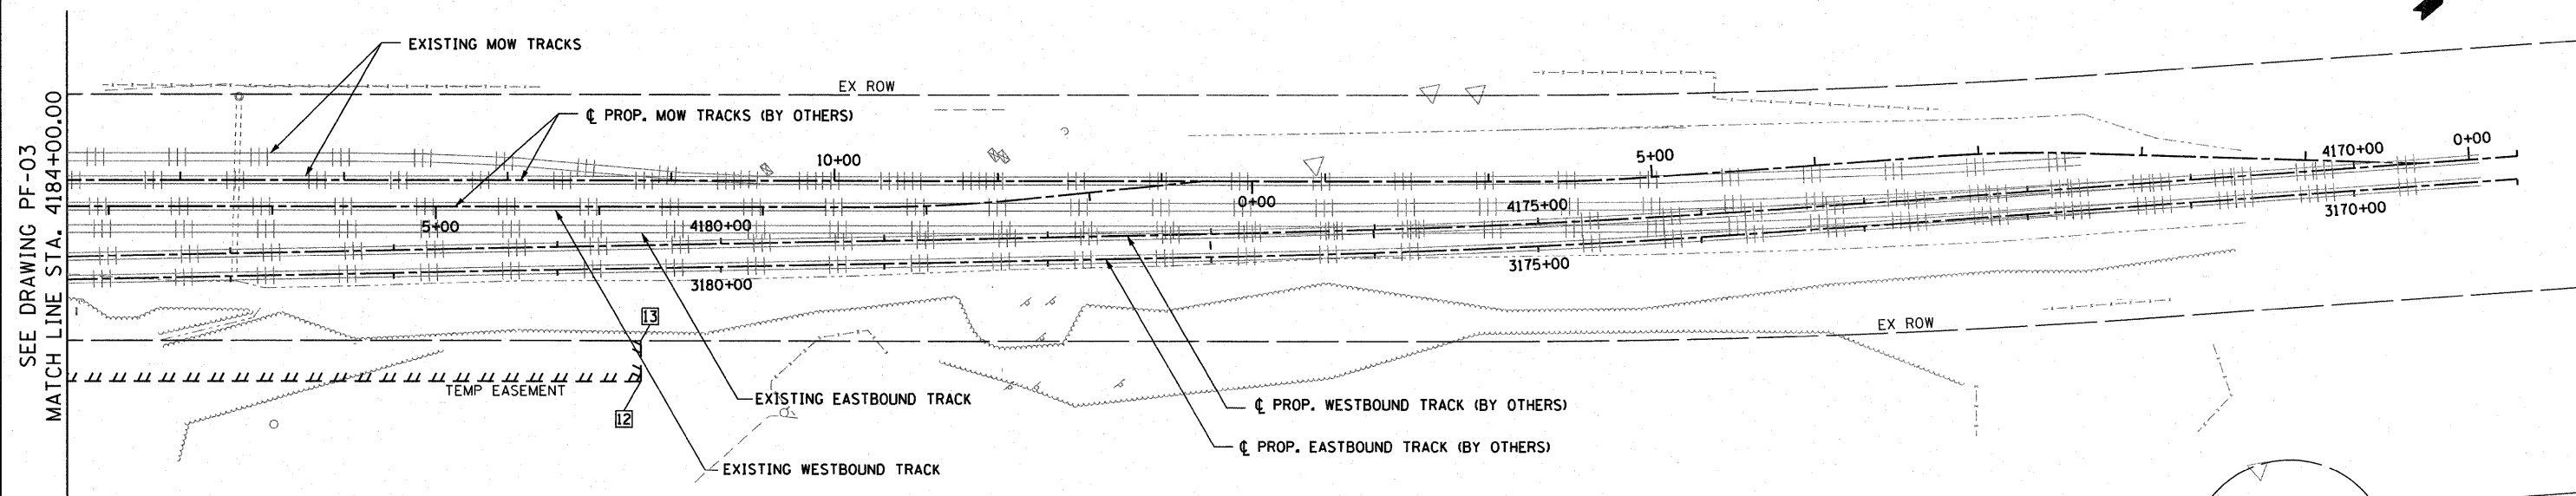

PT	STATION	OFFSET
12	4180+51.1	62.1' LT
13	4180+50.4	37.1' LT

PROFILE	SURVEYED	BY	DATE
	PLOTTED		
	GRADES CHECKED		
	ALIGNED		
	STRUCTURE		
	NOTATION		
	FILE NAME		
	NO.		

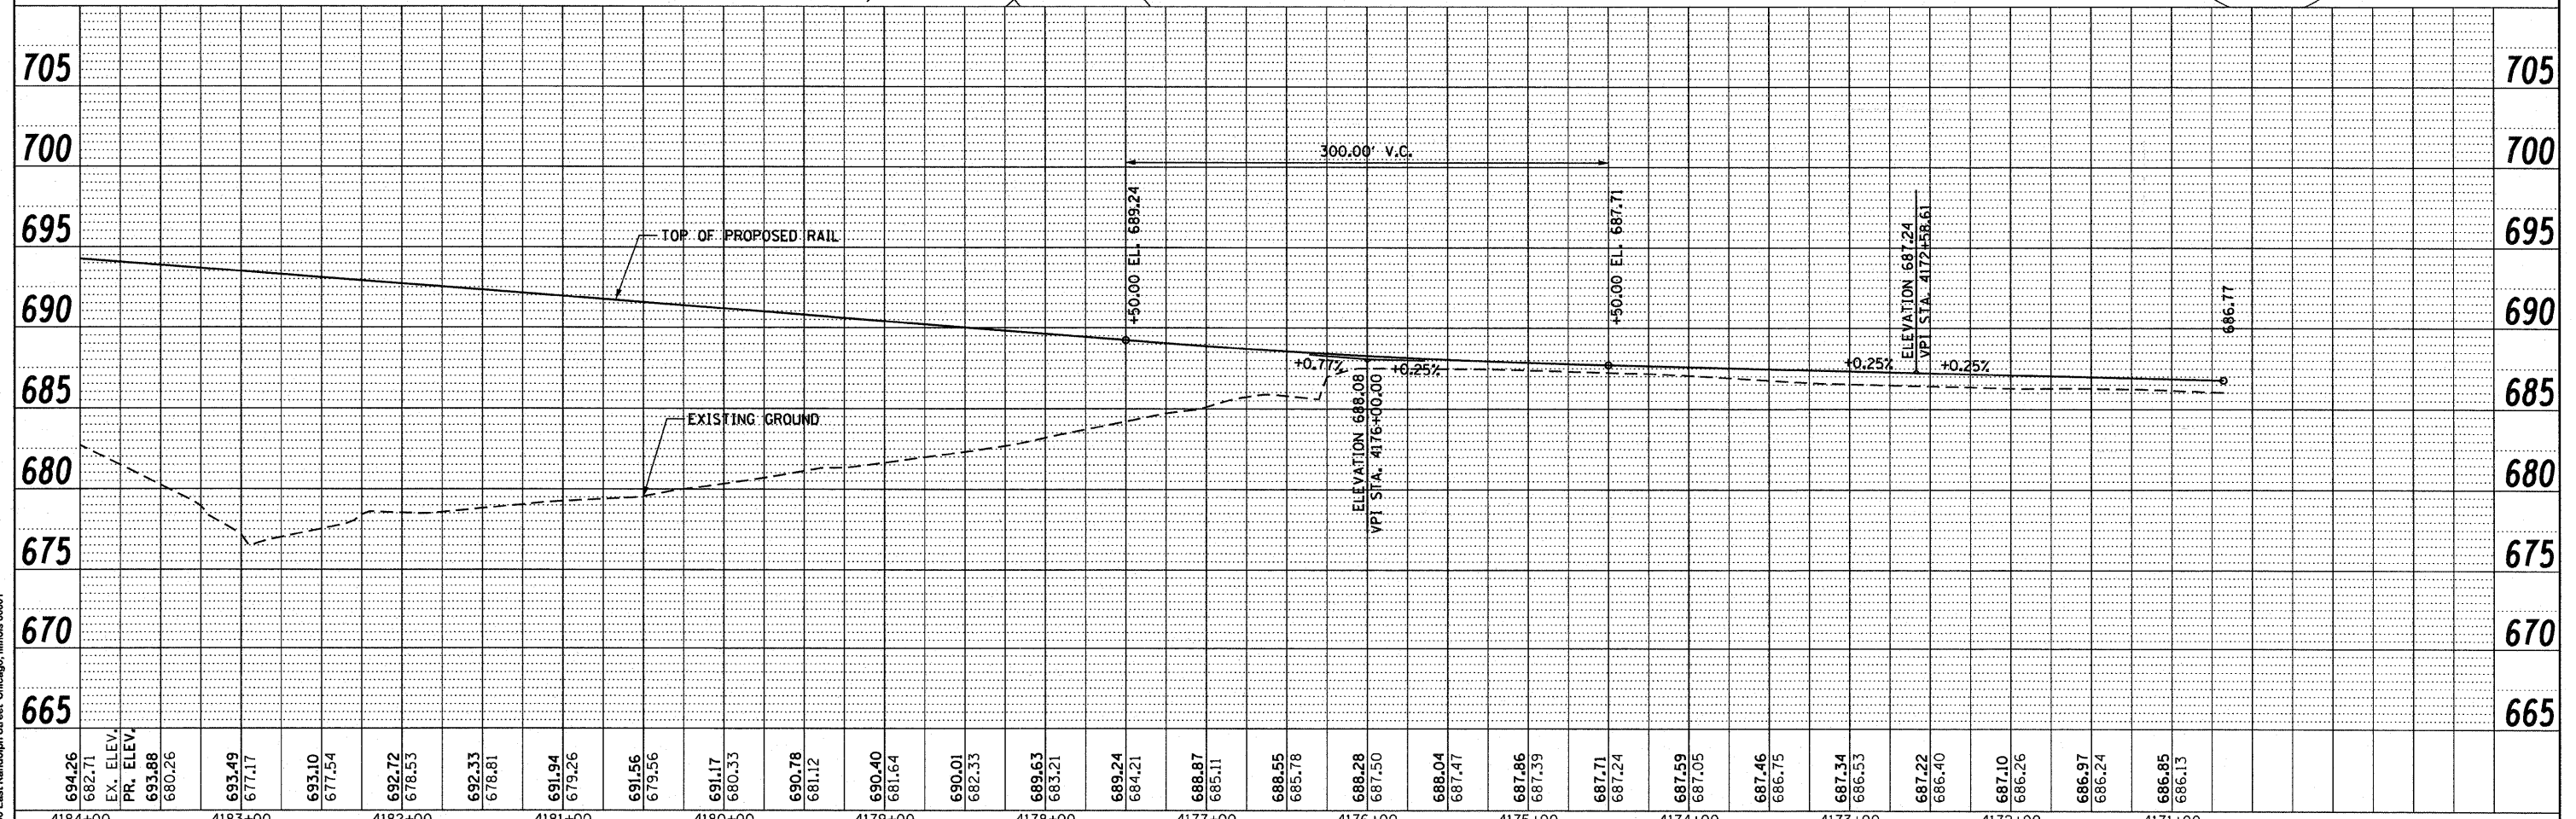

McDonough Associates Inc.
 Engineers / Architects
 130 East Randolph Street, Chicago, Illinois 60601

FILE NAME = D160K64-SHT-PLNPRF04.dgn	USER NAME = jtour	DESIGNED - JTF	REVISED -	STATE OF ILLINOIS DEPARTMENT OF TRANSPORTATION	PROPOSED PLAN AND PROFILE		F.A.P. RTE. 330	SECTION 73 R-B	COUNTY COOK	TOTAL SHEETS 136	SHEET NO. 18
PLOT SCALE = 1:50	CHECKED - MJT	REVISED -	PF-04								
PLOT DATE = 1/27/2011	DATE - 12/17/10	REVISED -	CONTRACT NO. 60K64								
							ILLINOIS FED. AID PROJECT				