


**EROSION CONTROL LEGEND**

	TEMPORARY DITCH CHECK		INLET FILTER
	PERIMETER EROSION BARRIER		DITCH FLOW
	DRAINAGE SUMMIT		SWALE

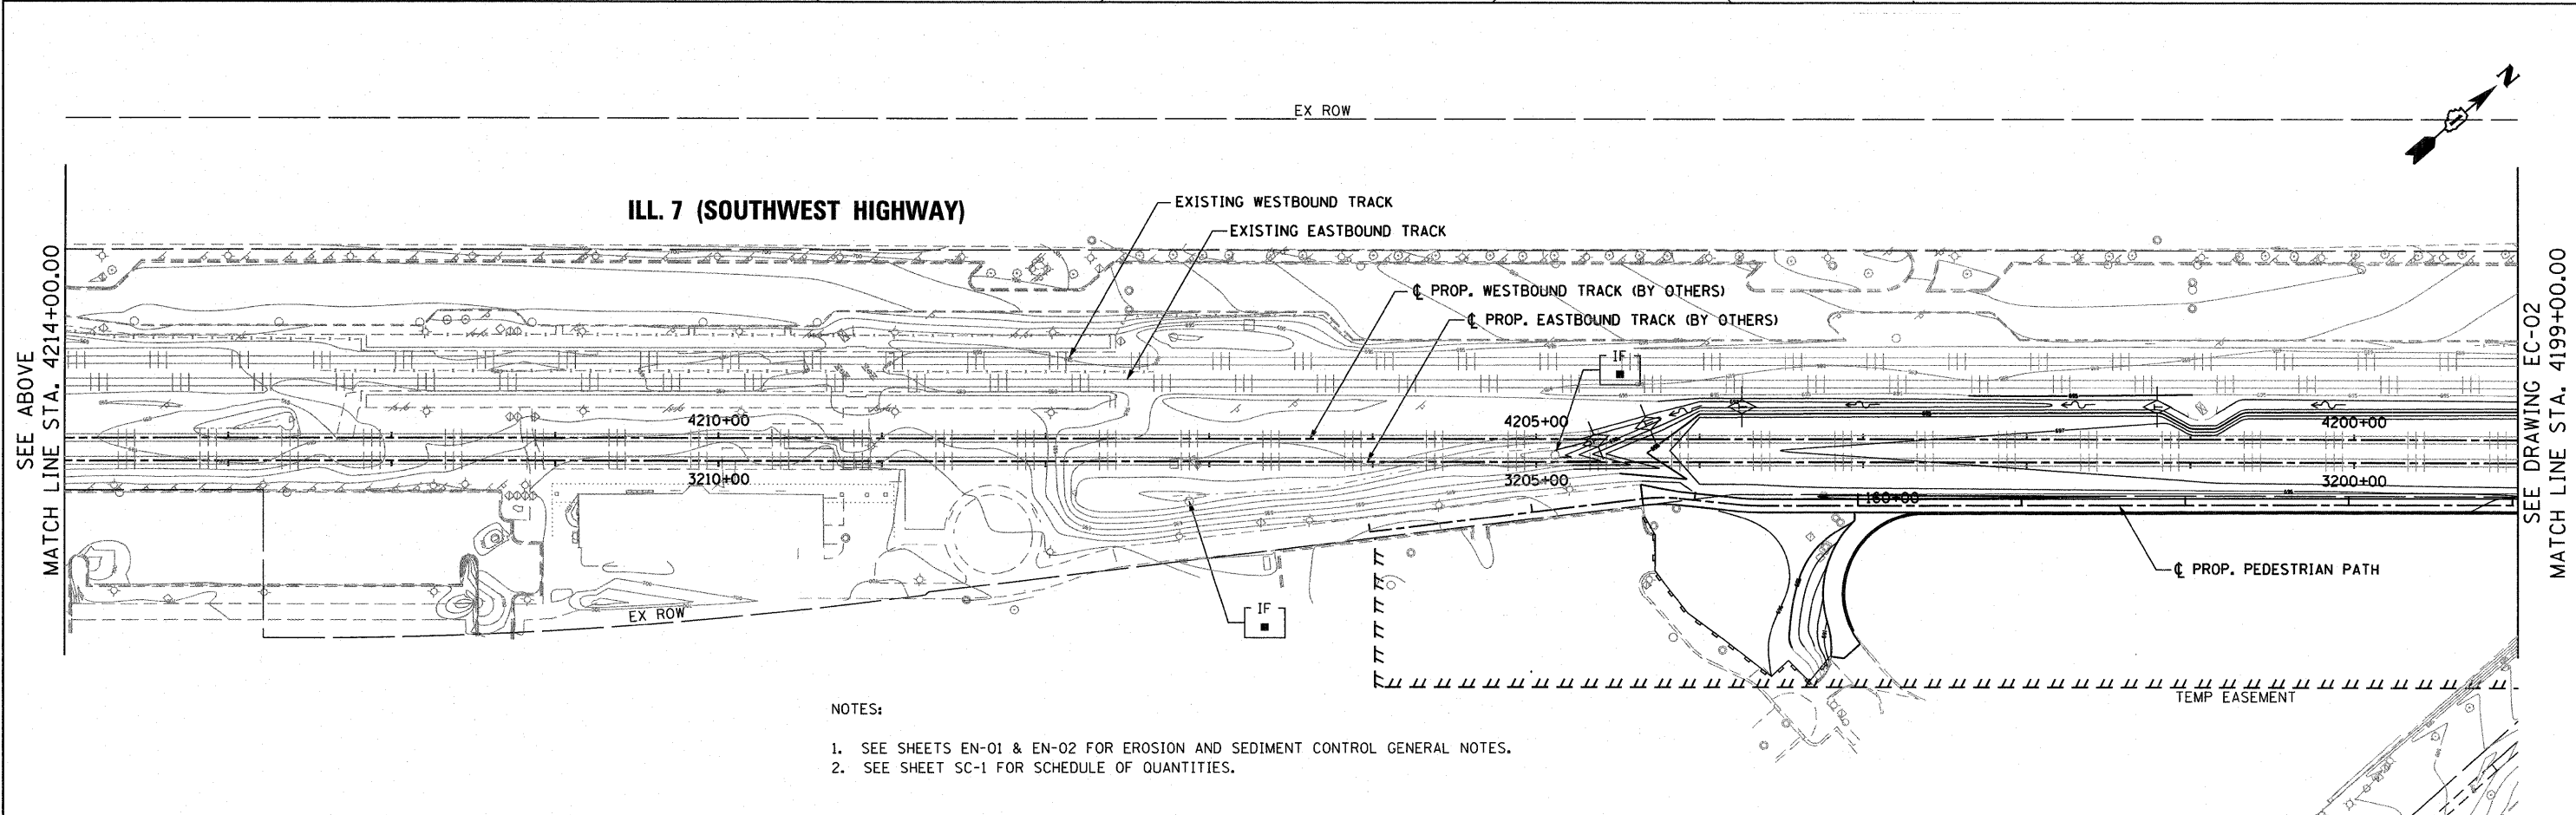

- NOTES:**
- SEE SHEETS EN-01 & EN-02 FOR EROSION AND SEDIMENT CONTROL GENERAL NOTES.
  - SEE SHEET SC-1 FOR SCHEDULE OF QUANTITIES.

**McDonough Associates Inc.**  
 Engineers / Architects  
 130 East Randolph Street Chicago, Illinois 60601

FILE NAME = D160K64-SHT-EROS03.dgn	USER NAME = jletour	DESIGNED - JCL	REVISED -	<b>STATE OF ILLINOIS DEPARTMENT OF TRANSPORTATION</b>	<b>EROSION AND SEDIMENT CONTROL PLAN</b>			F.A.P. RTE. 330	SECTION 73 R-B	COUNTY COOK	TOTAL SHEETS 136	SHEET NO. 29
PLOT SCALE = 1:50	CHECKED - MJT	REVISED -	REVISED -		SCALE: 1"=50'	SHEET NO. 1 OF 2 SHEETS	STA. TO STA.	<b>EC-01</b>				
PLOT DATE = 1/27/2011	DATE - 12/17/10	REVISED -	REVISED -		CONTRACT NO. 60K64							
ILLINOIS FED. AID PROJECT												